




elevation A

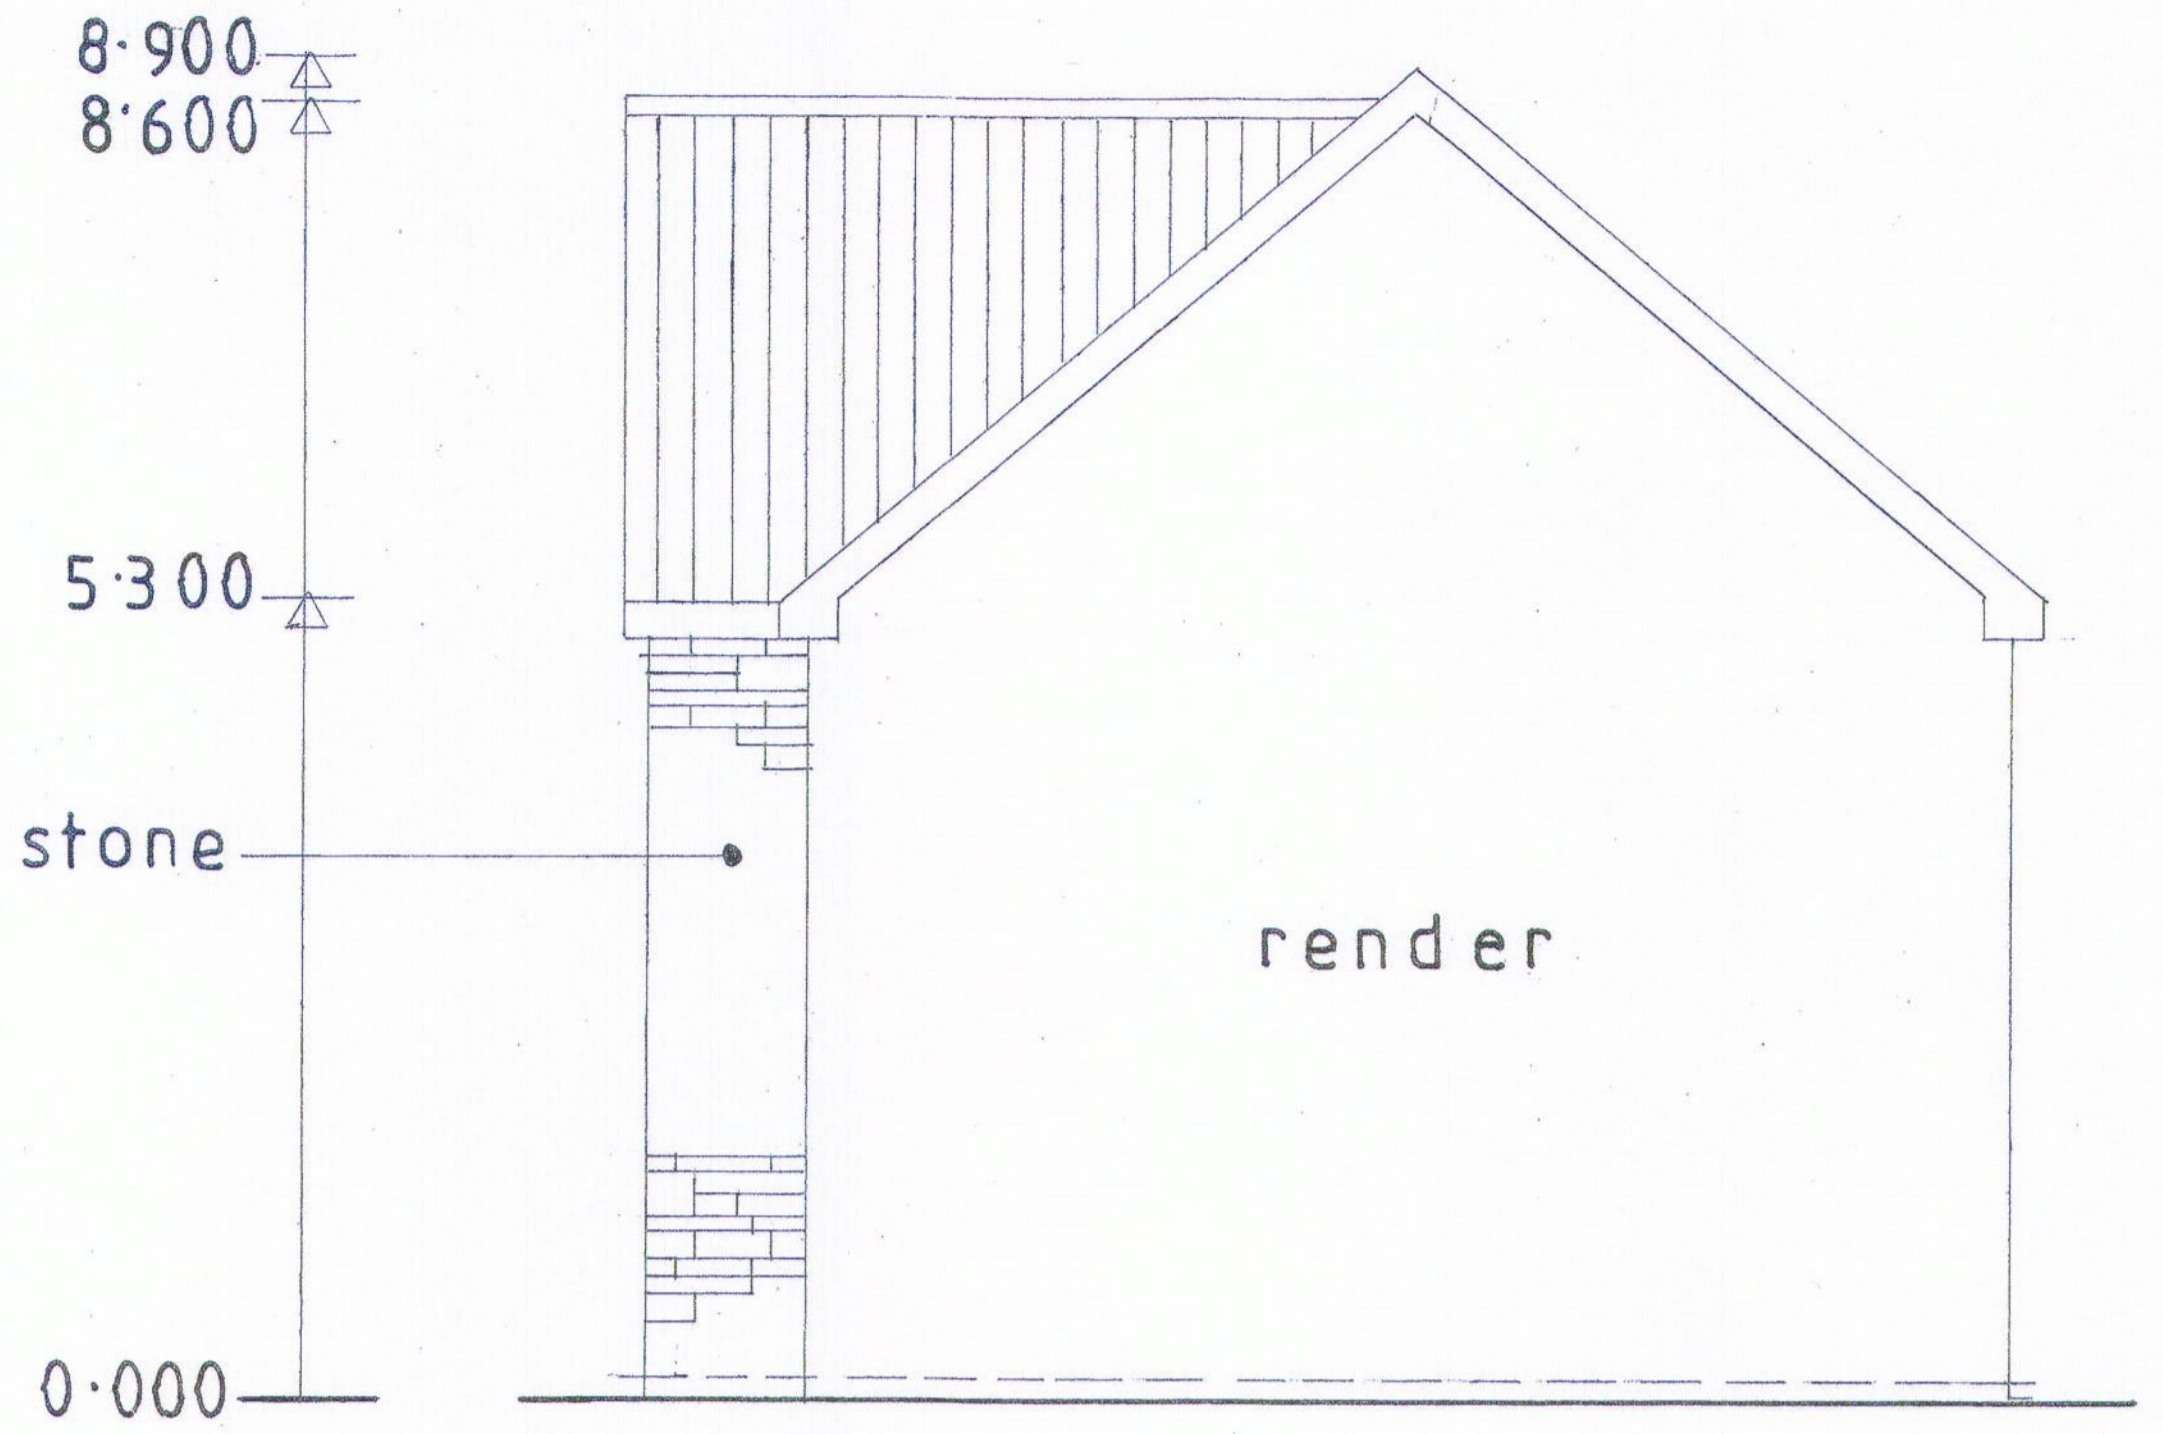

elevation D

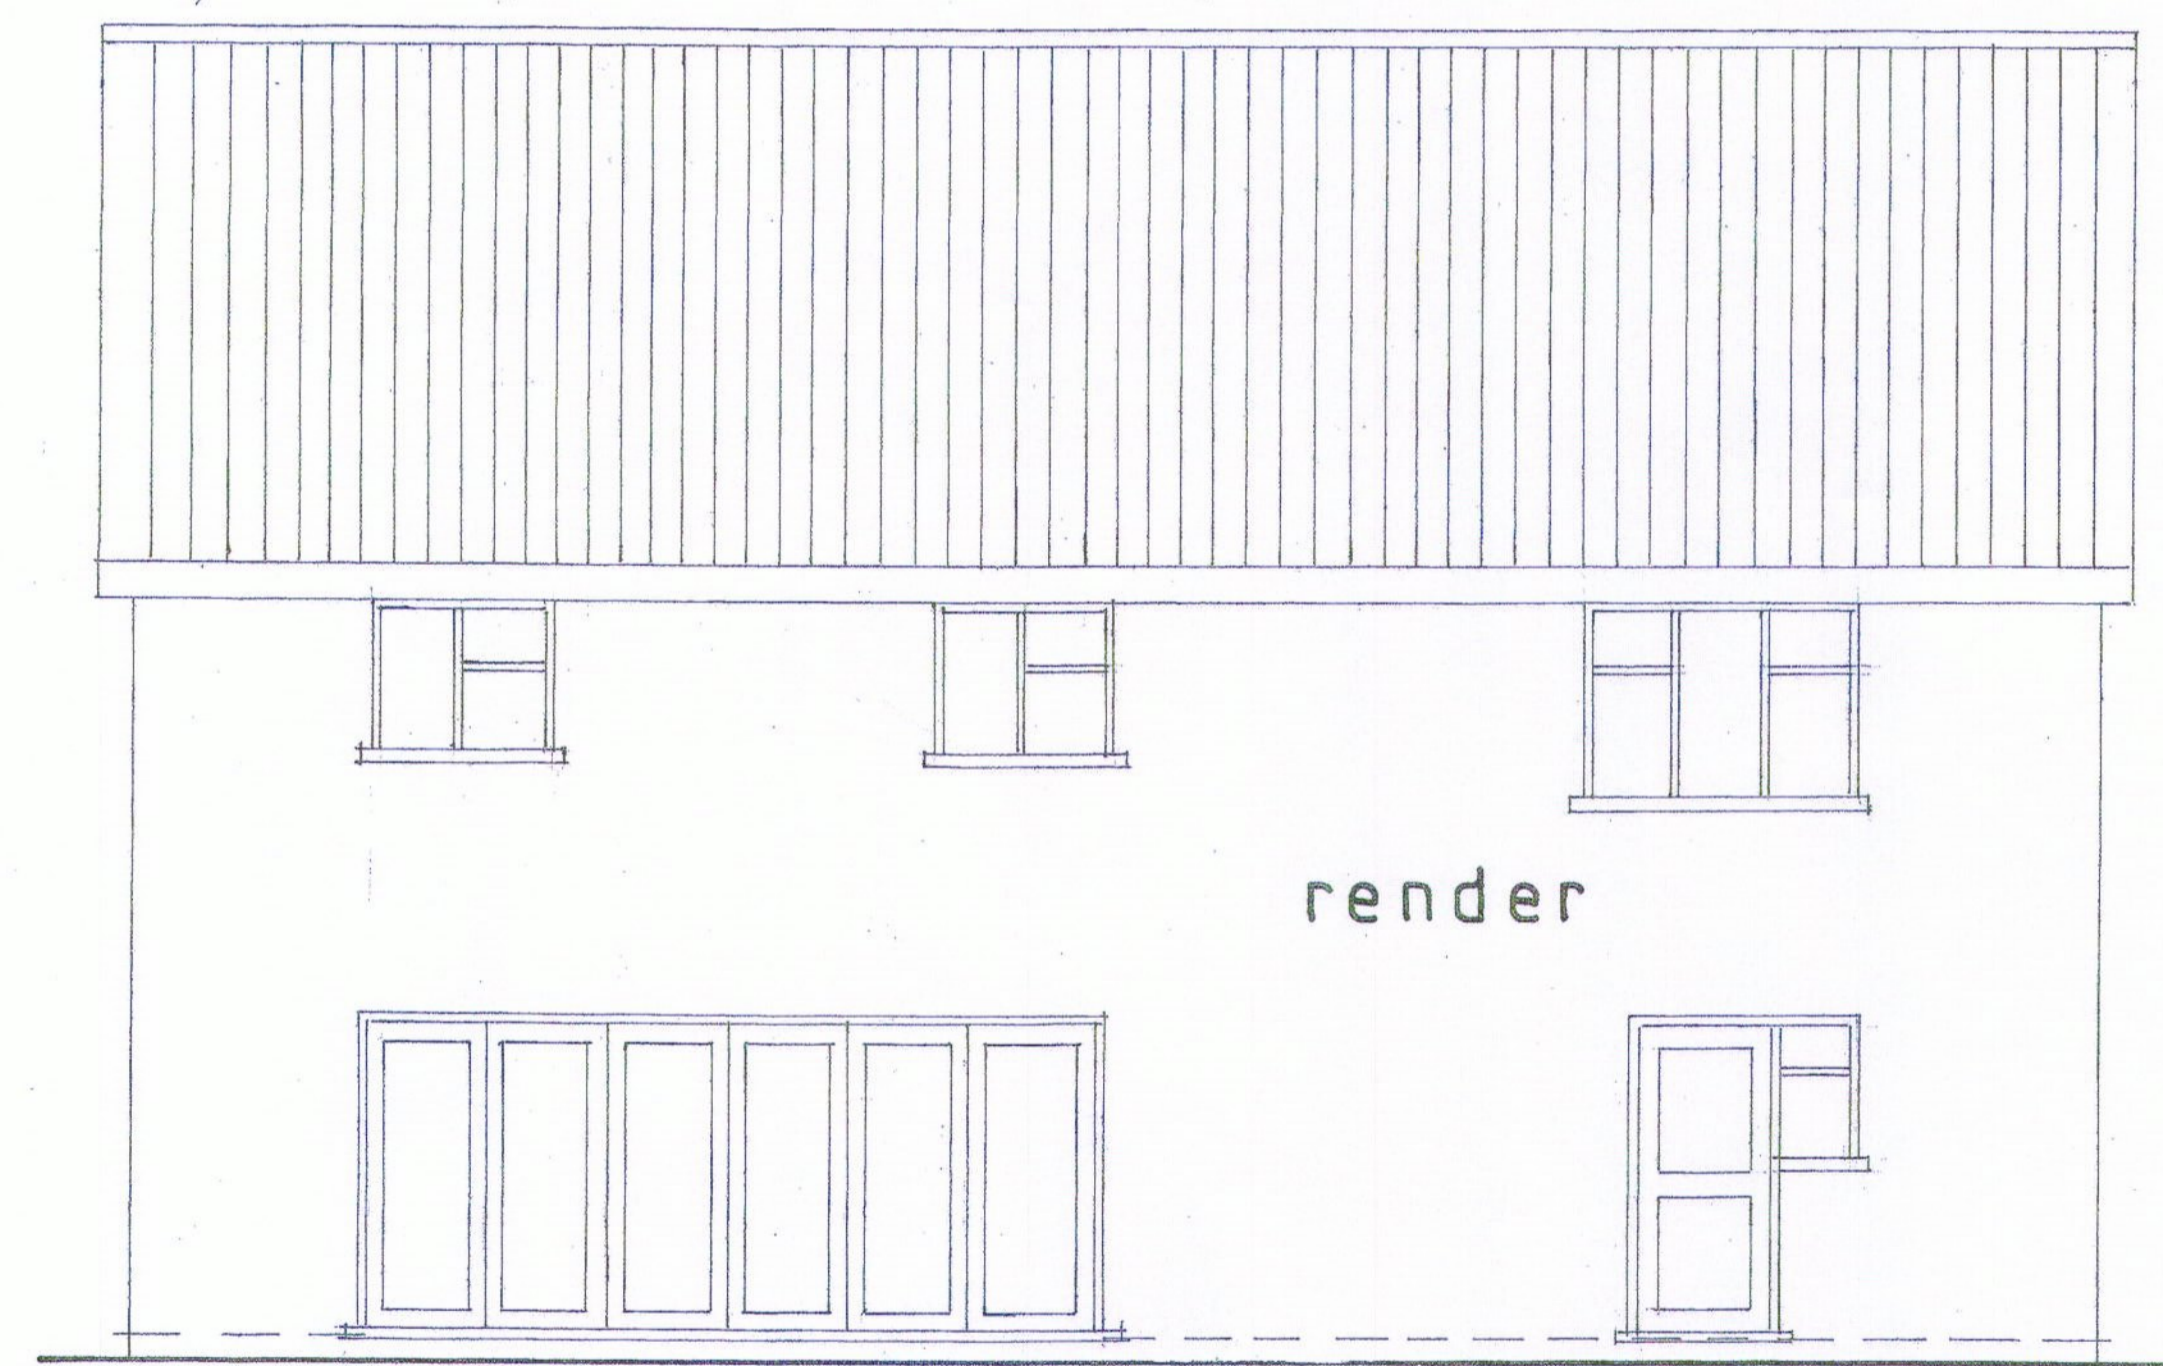

elevation C

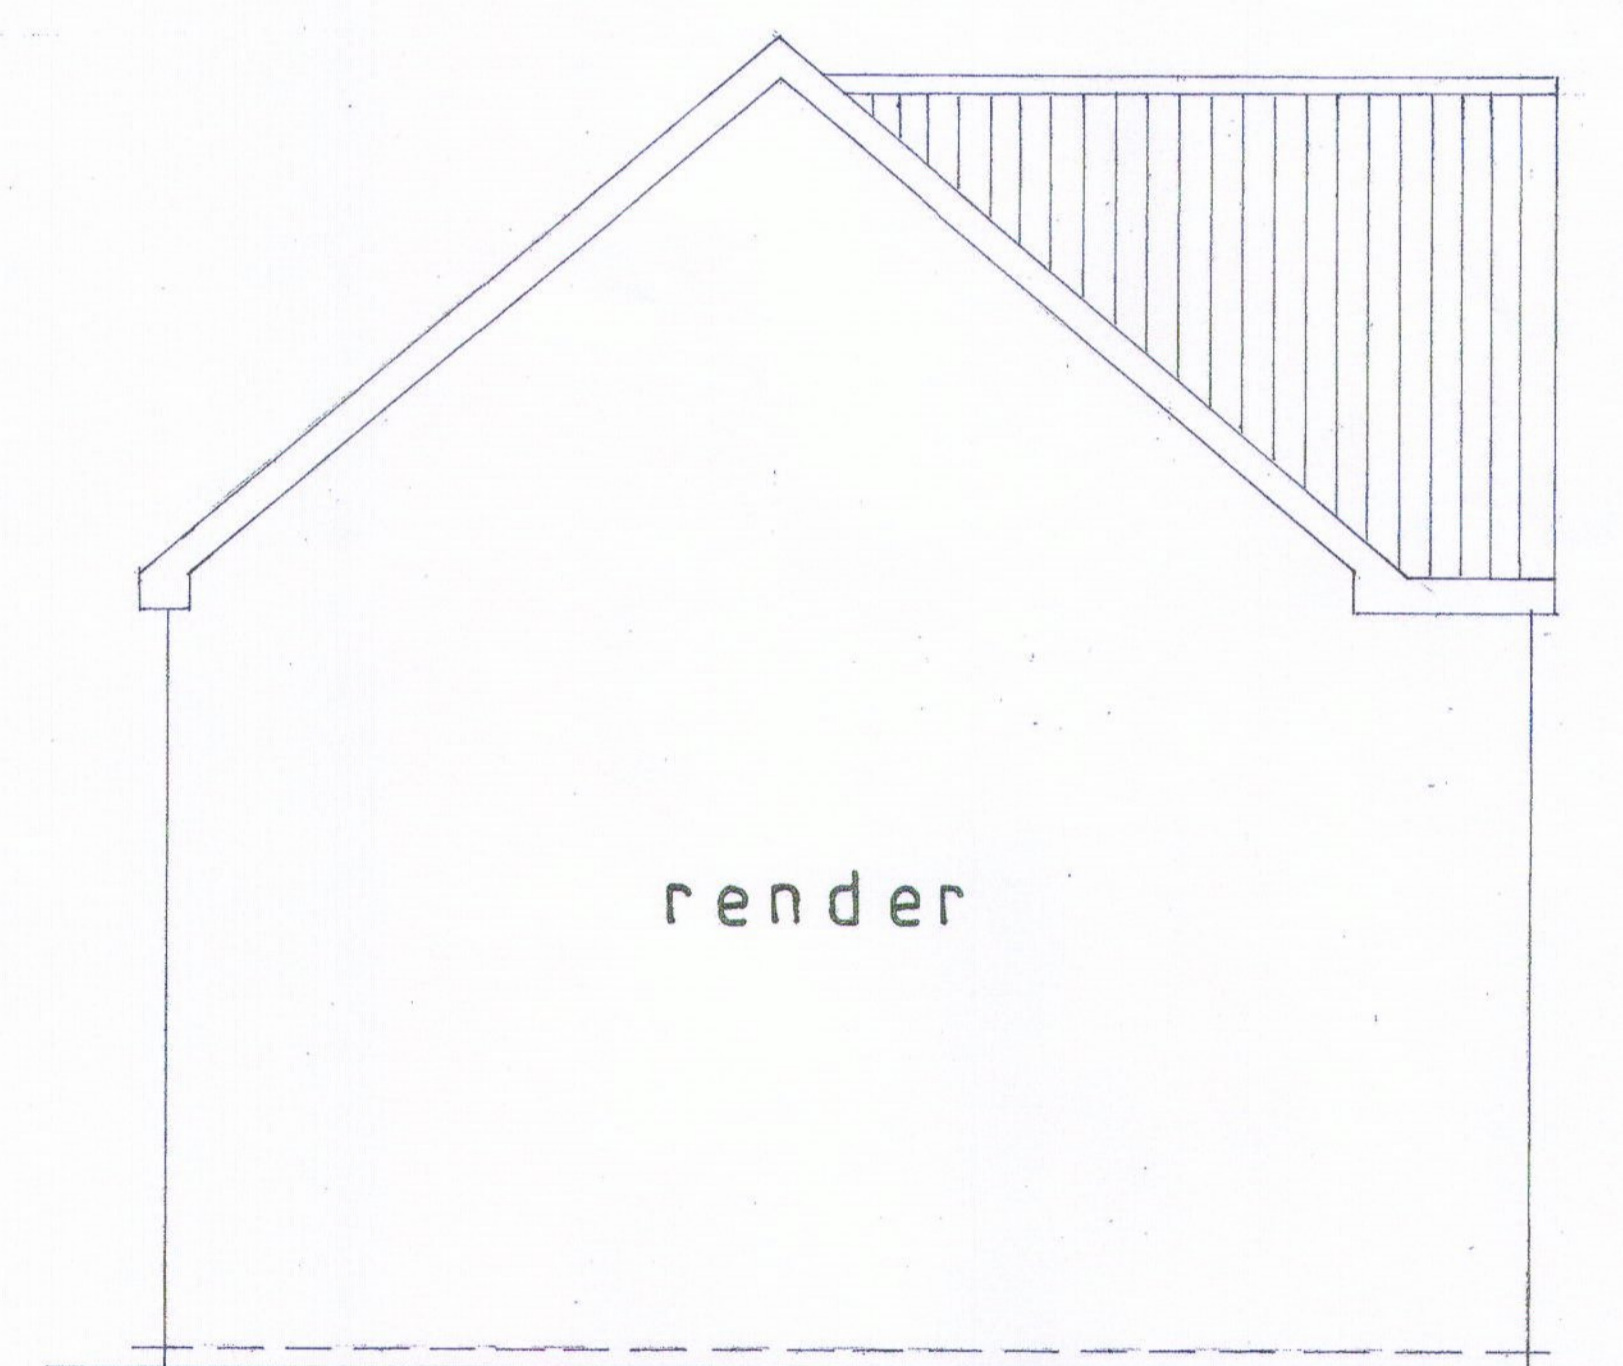

elevation B

scale: 1 - 50

PROPOSED DWELLING -
LAND - WOODCHURCH ROAD
ARNOLD

P. A MORRISON
P. C. MORRISON
A. I. MORRISON