
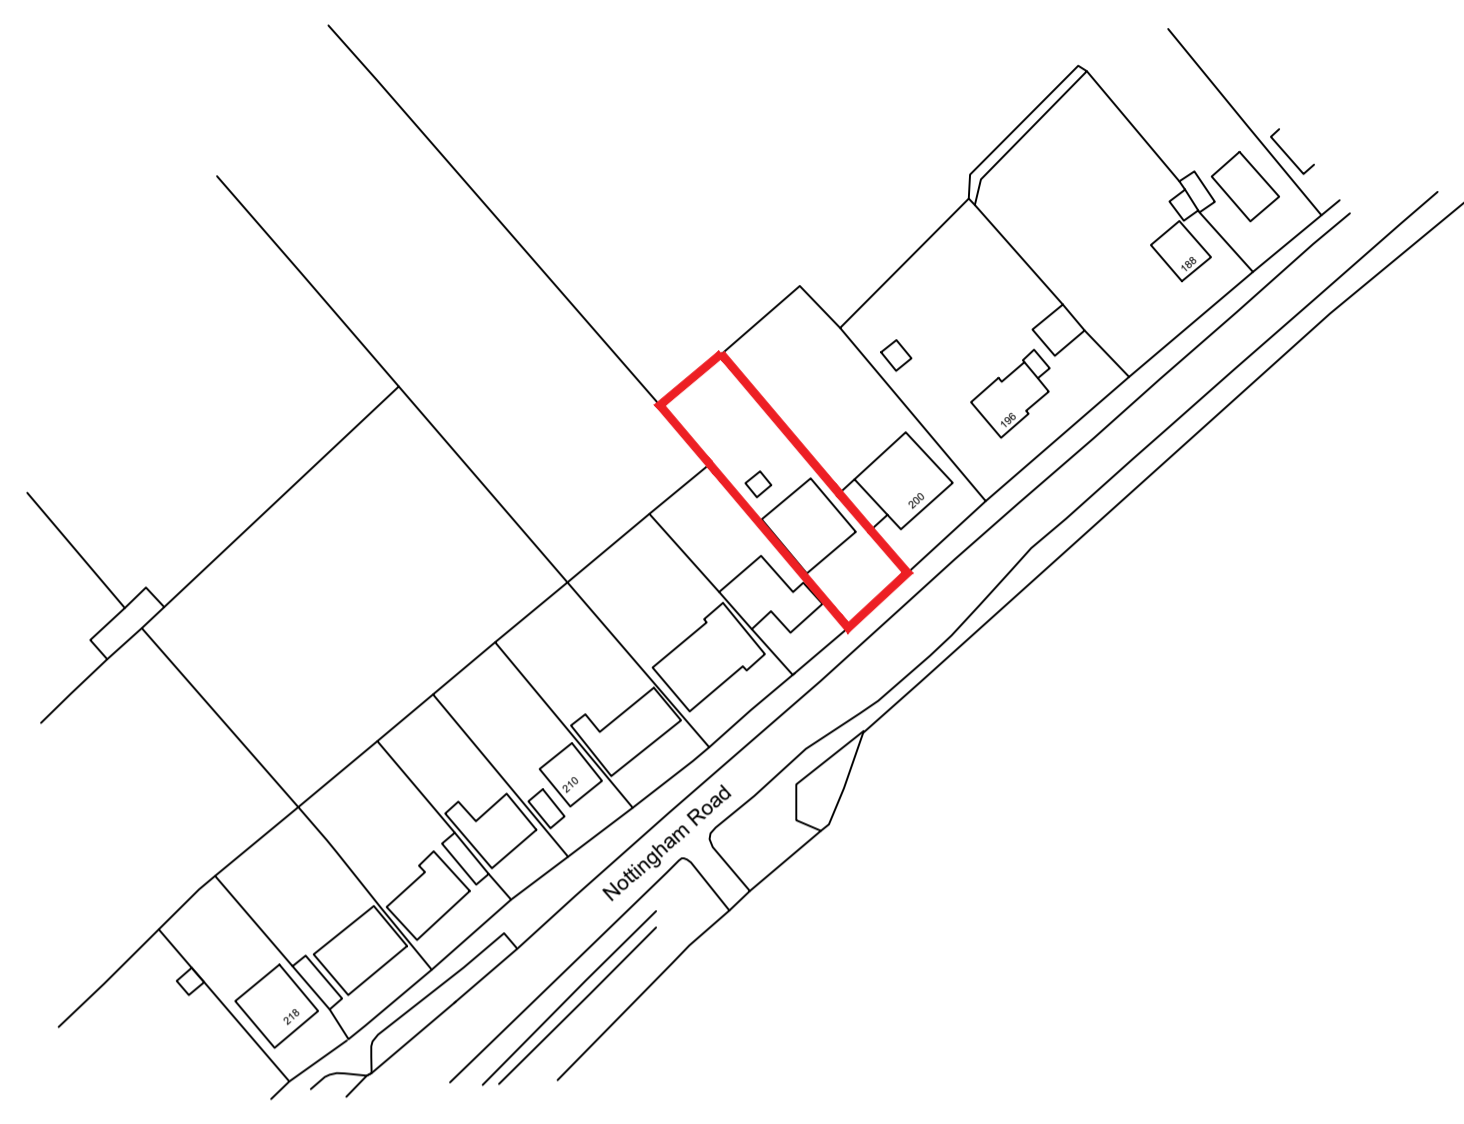
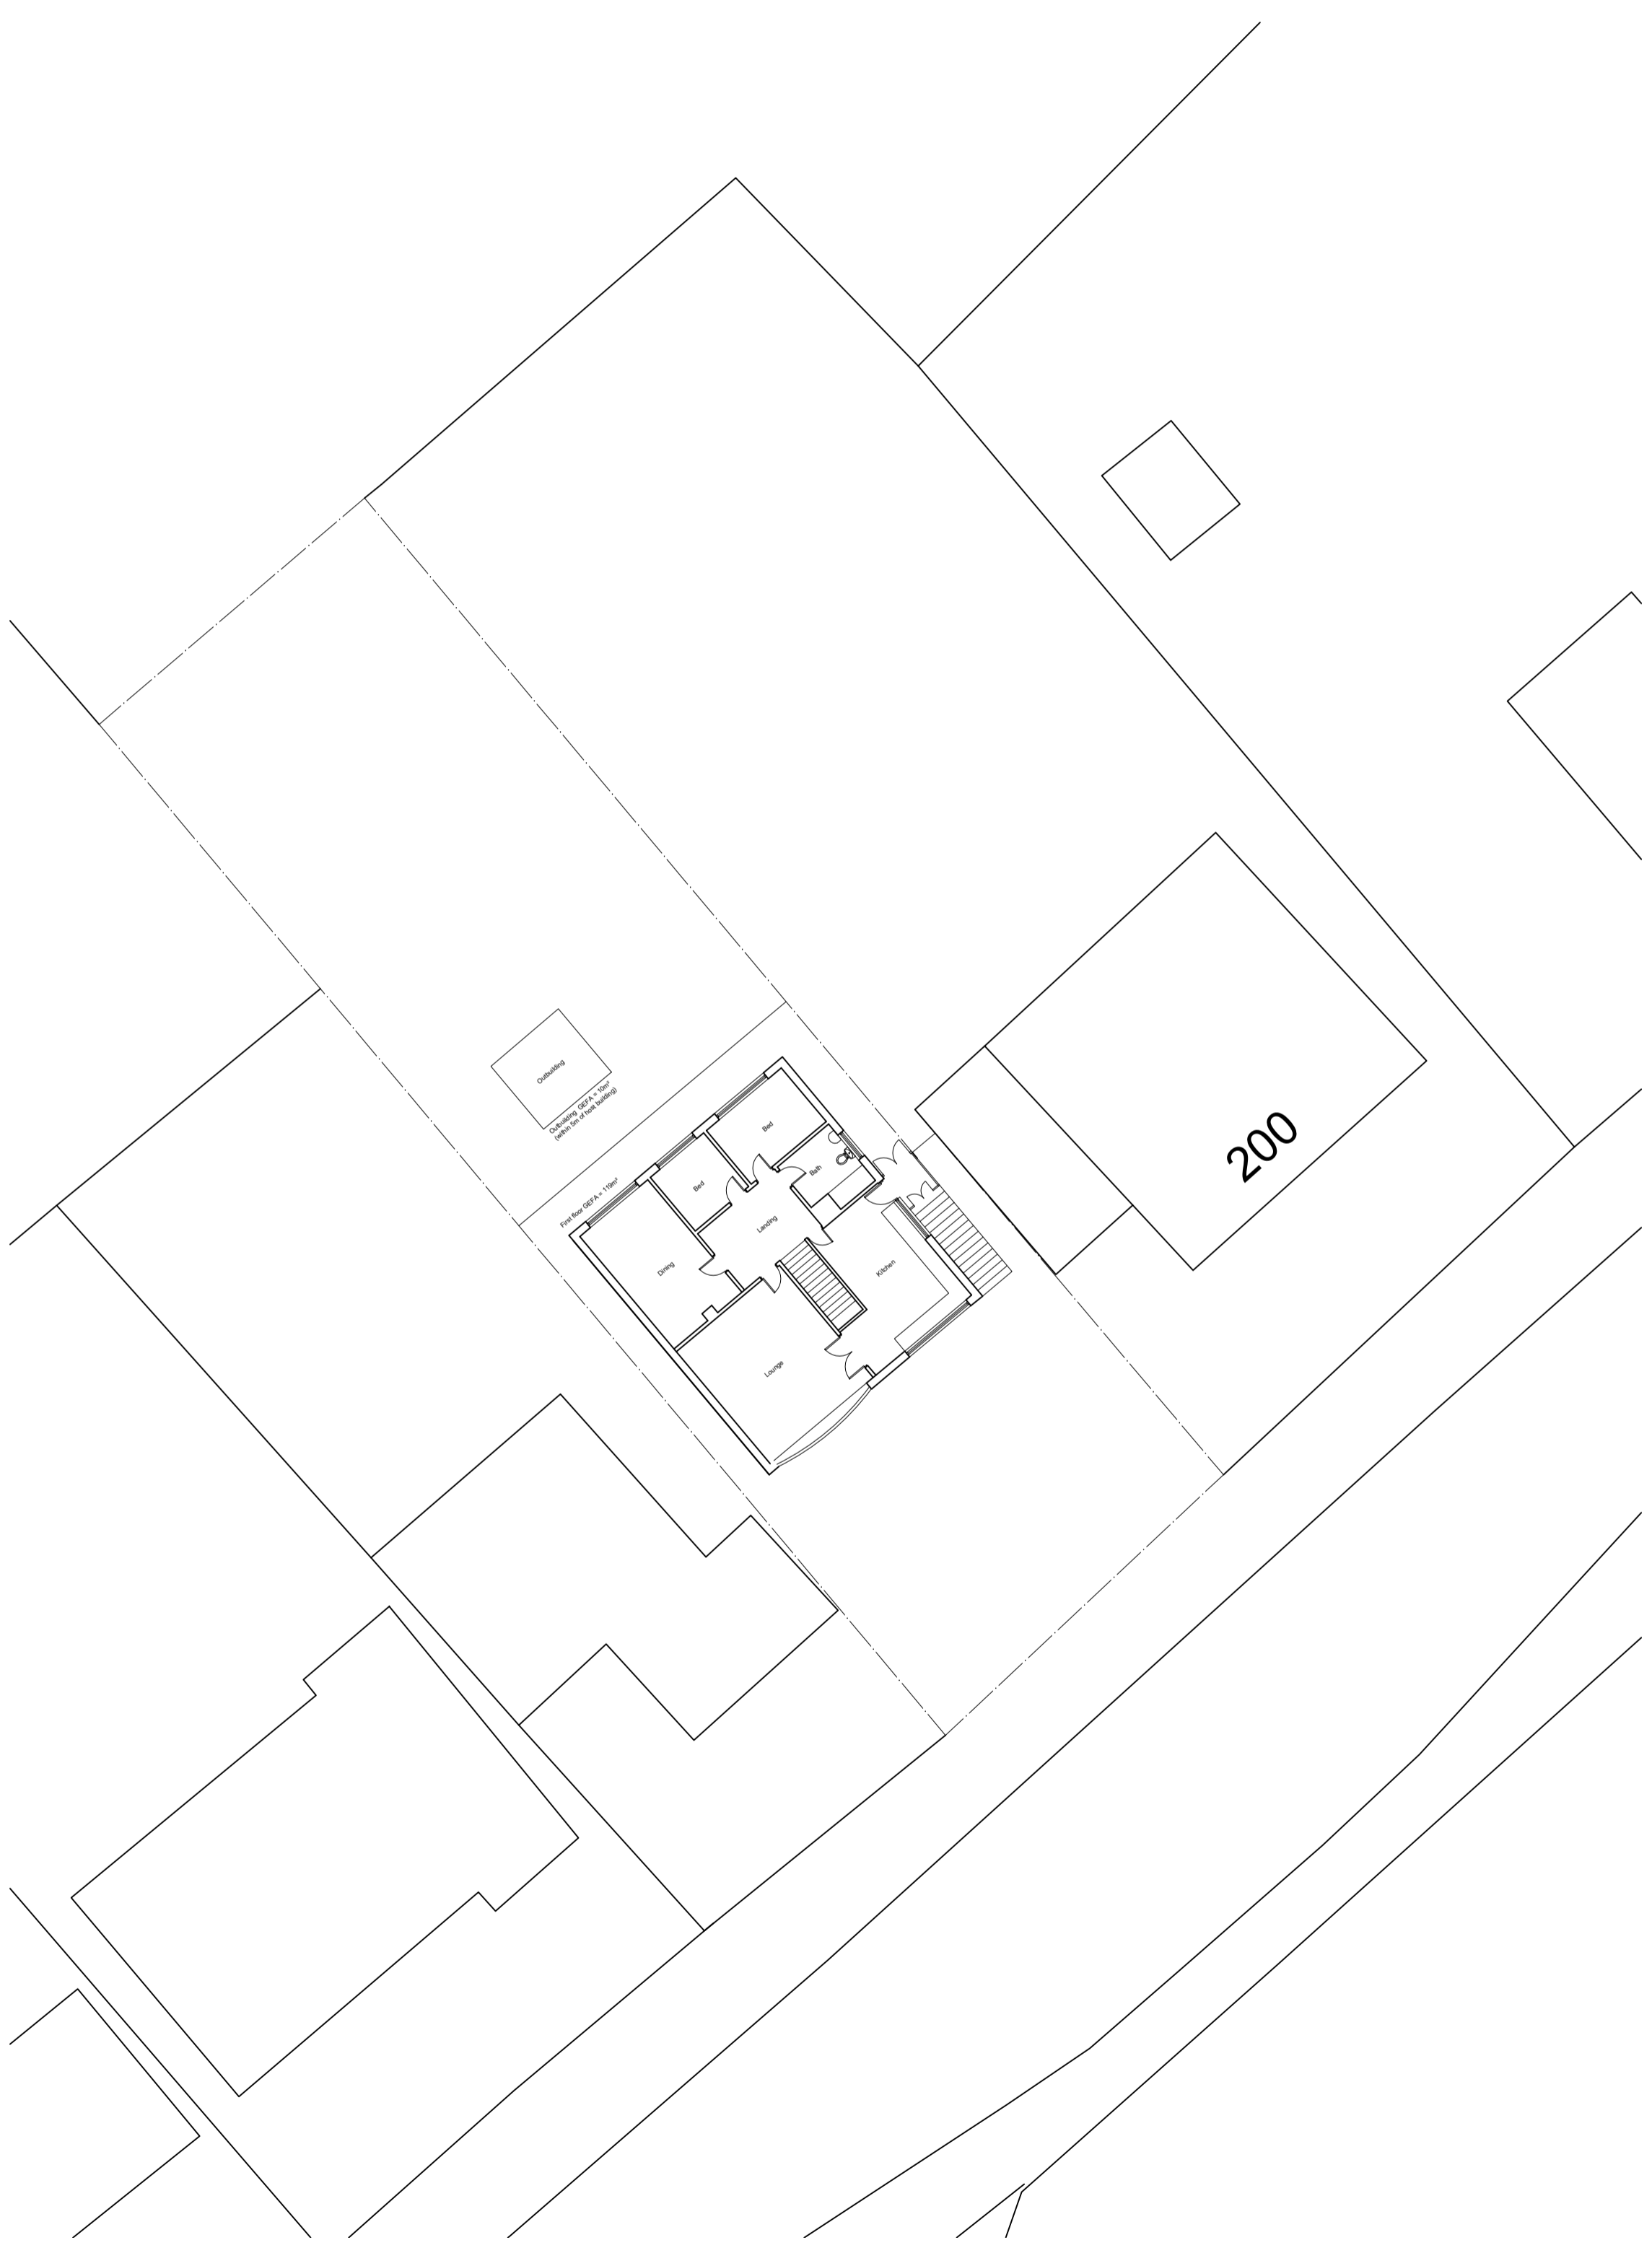


Do not scale off this drawing - All dimensions and setting out to be verified on site. If in doubt contact the originator for clarification.
 This drawing is the property of OXEDIO. Copyright is reserved by them and the drawing is issued on the condition that it is not copied, reproduced, retained or disclosed to any unauthorised person, either wholly or in part without the consent in writing of Ovedio.

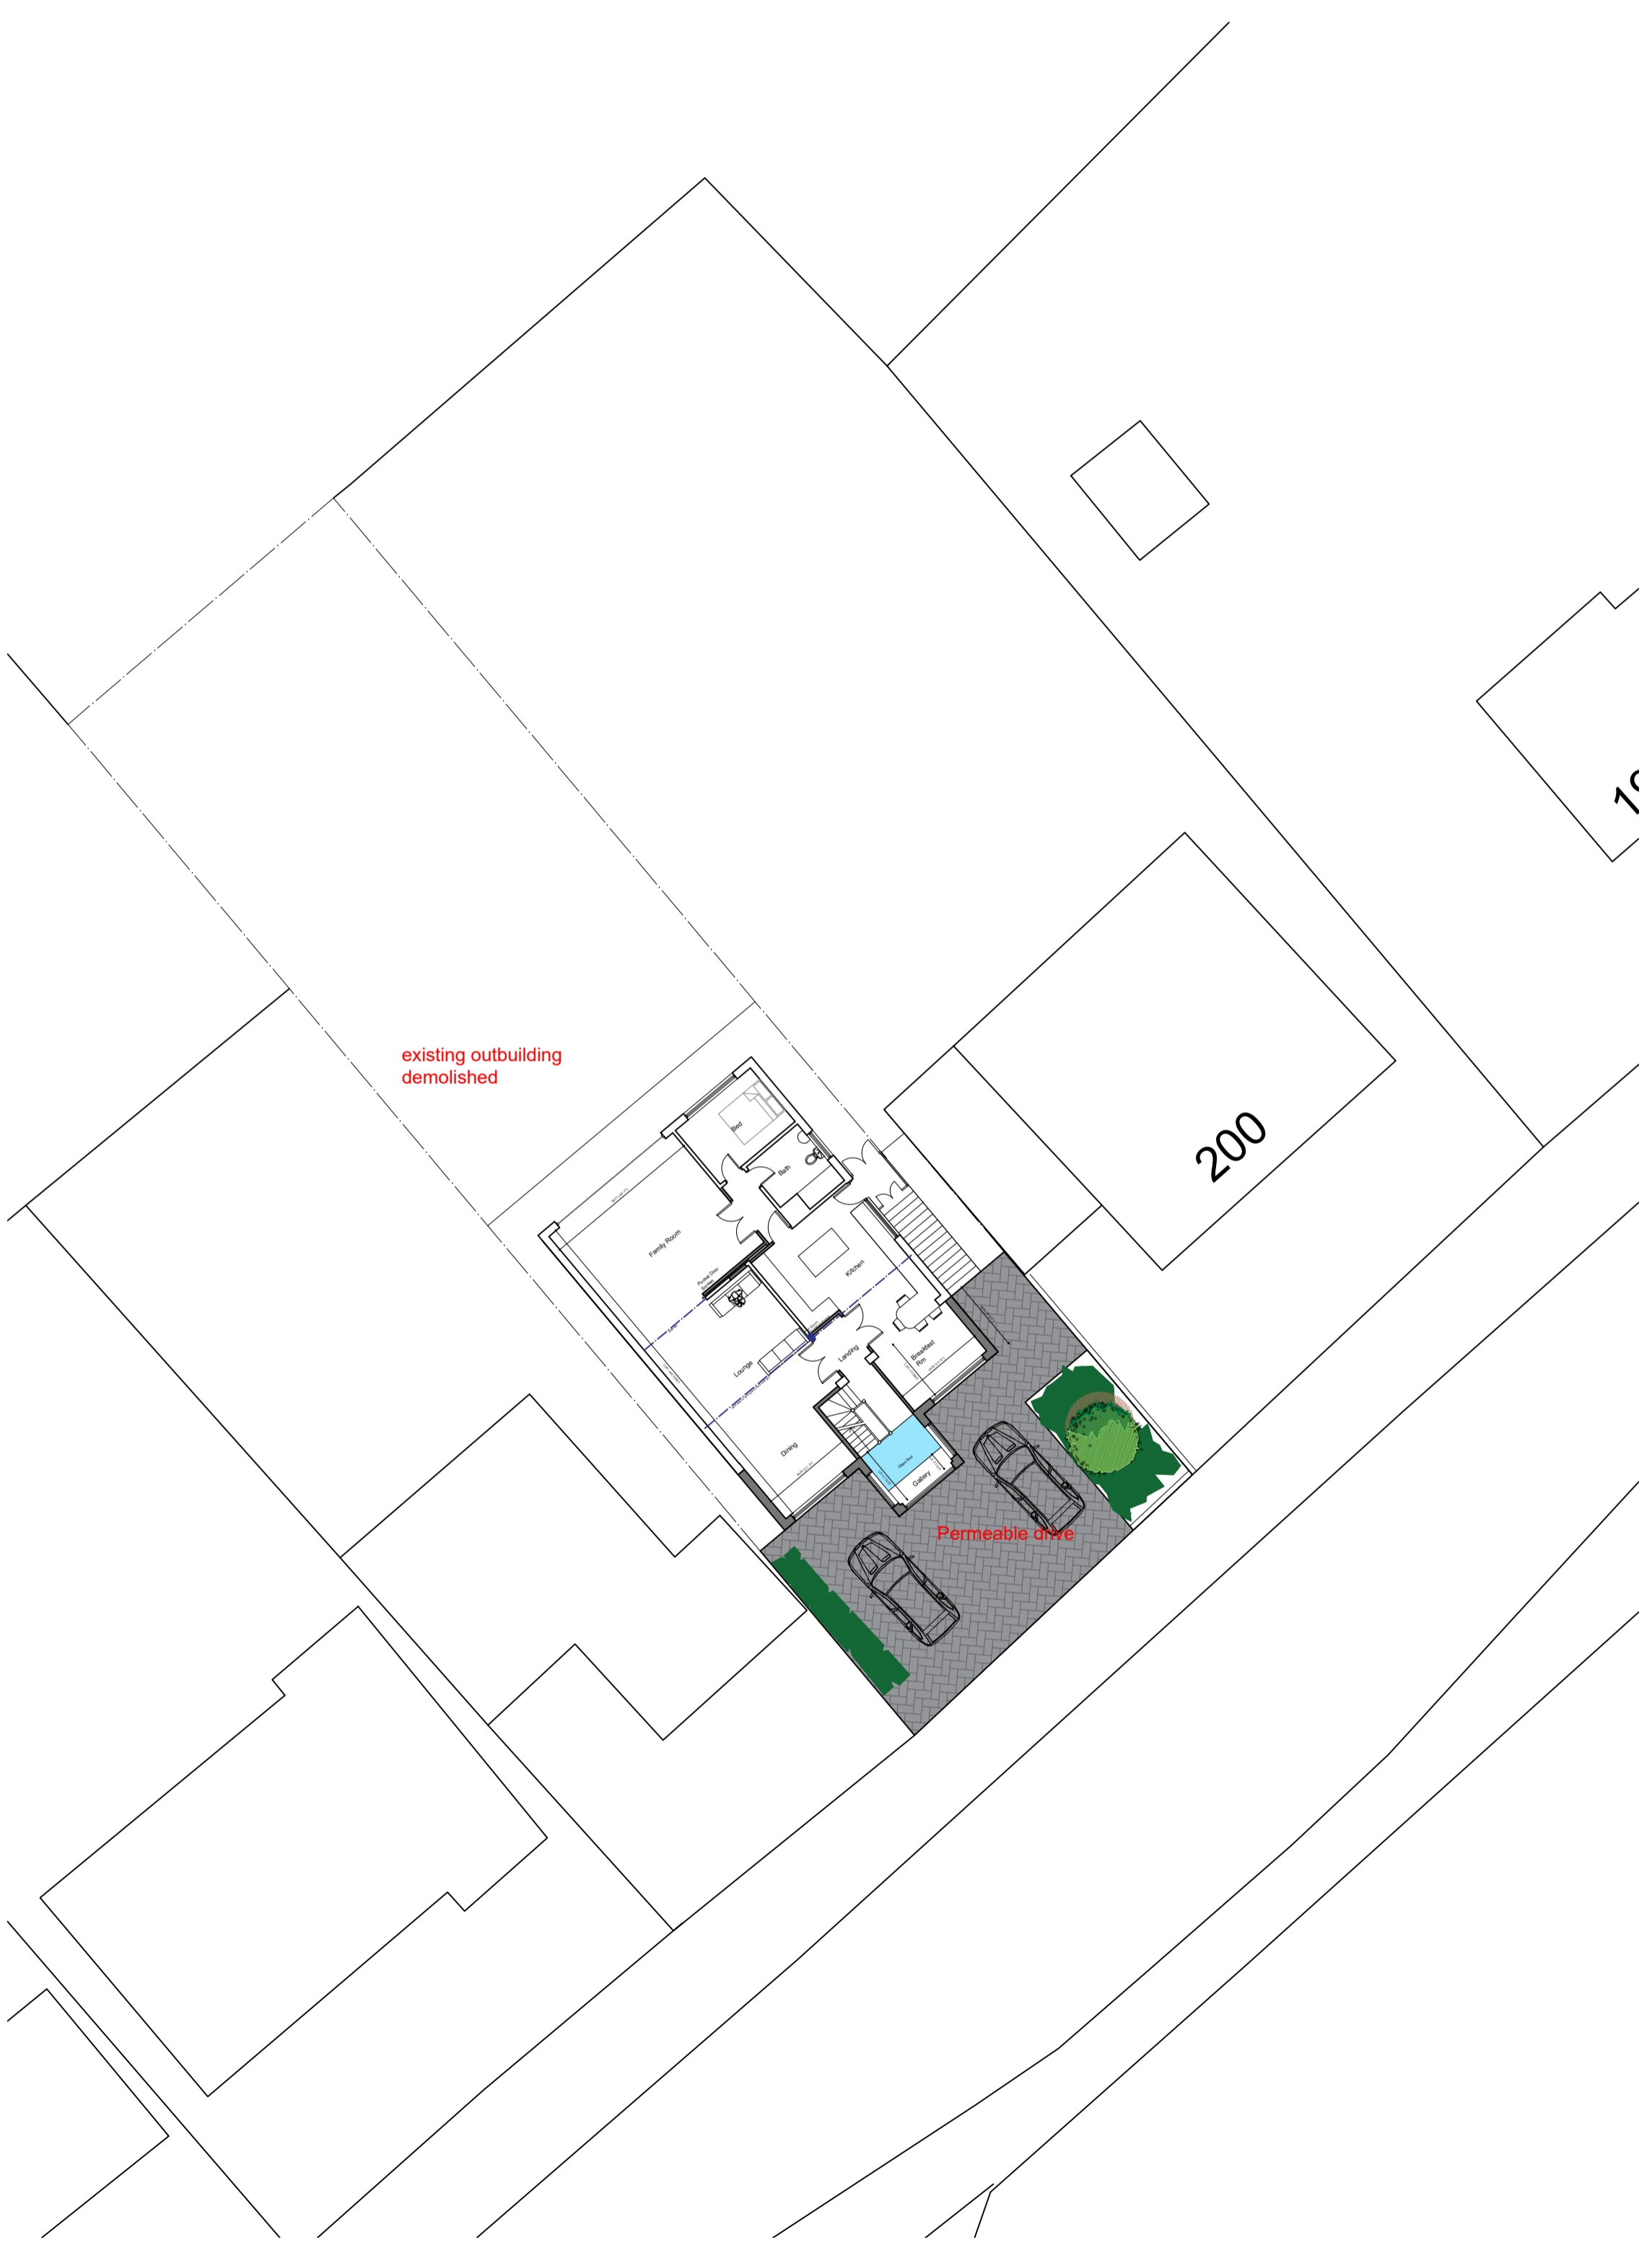

202 Nottingham Road,
 Burton Joyce
 Nottm.
 Scale 1:1250

Proposed Site / Block Plan

Existing Site / Block Plan



ISSUE FOR PLANNING APPROVAL

REV	REVISION NOTE	DATE	DRAWN BY
1	PROPOSED FRONT AND ROOF EXTENSION AT 202 NOTTINGHAM ROAD, BURTON JOYCE, NG14 5BD FOR R STEPHENS	NOV 23	SWC
2	EXISTING AND PROPOSED SITE & BLOCK PLAN, LOCATION PLAN		GP

OXEDIO Architectural Design & Cost Management
 0750845053 info@oxedio.co.uk oxedio.co.uk
 Pasadena, Spalford, NG23 7HD

COPYRIGHT © 2023 Ovedio. ALL RIGHTS RESERVED.