

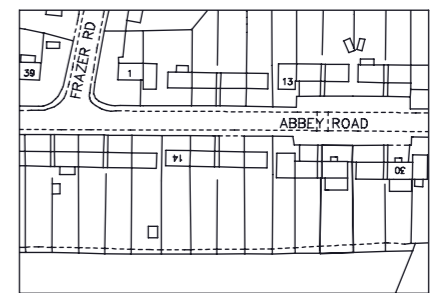
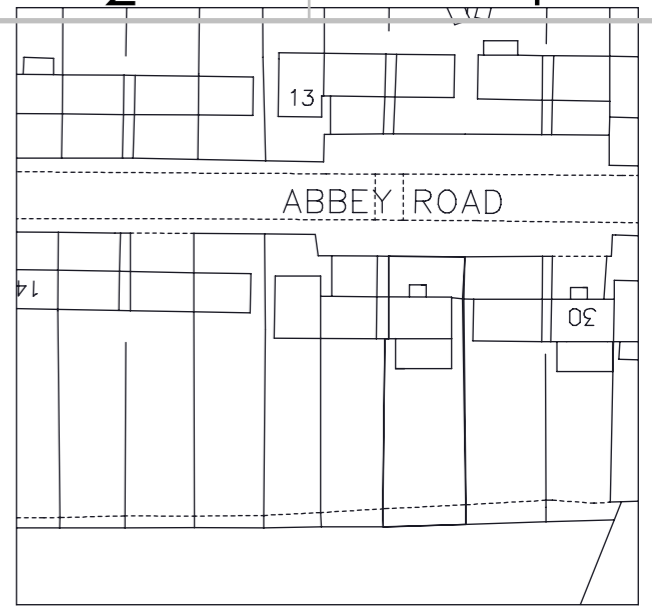
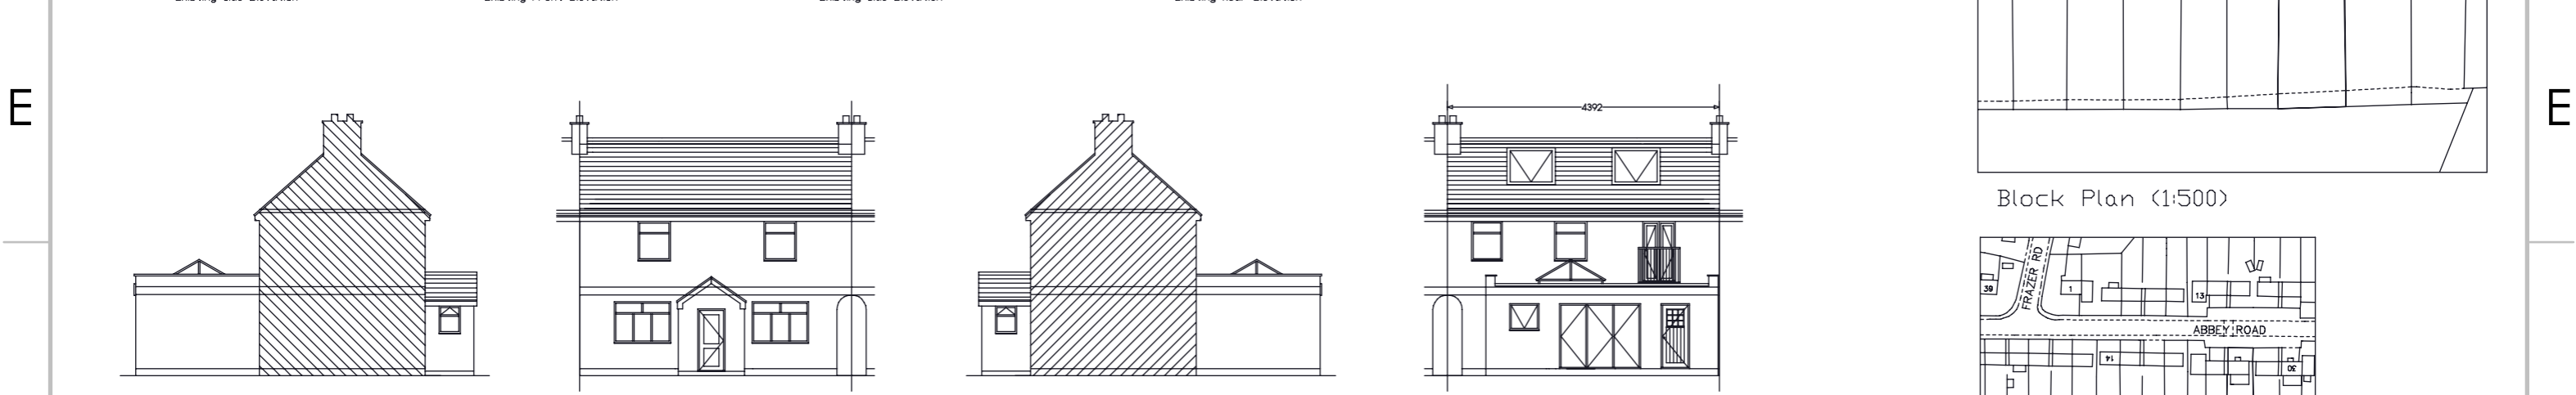
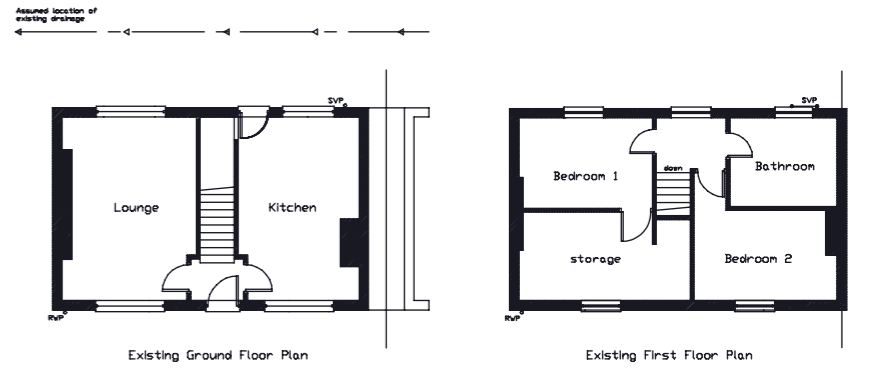


8 7 6 5 4 3 2 1

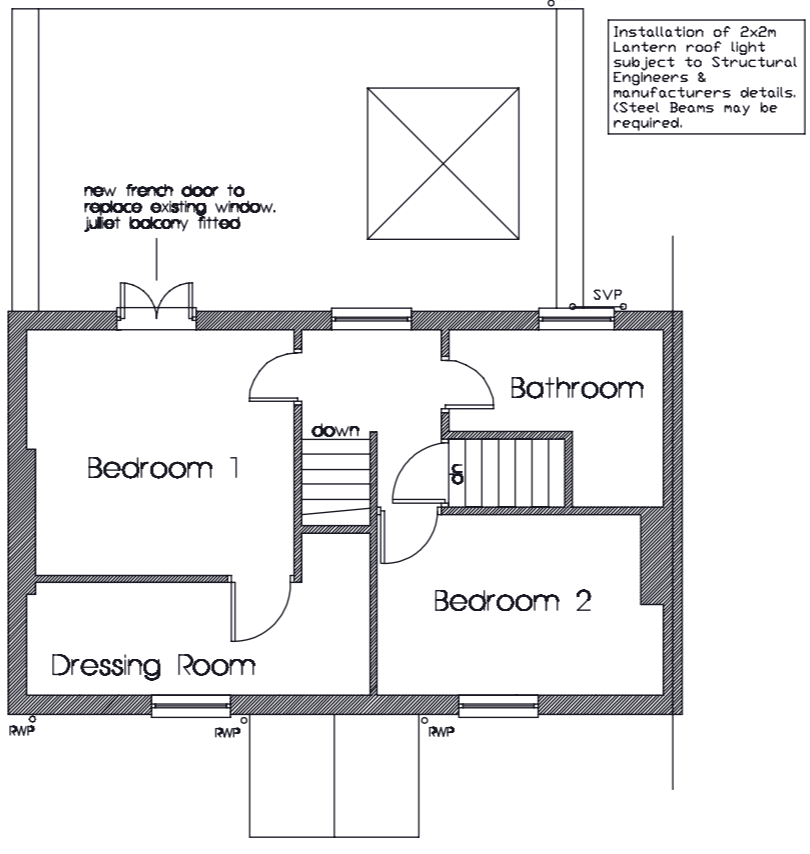

D

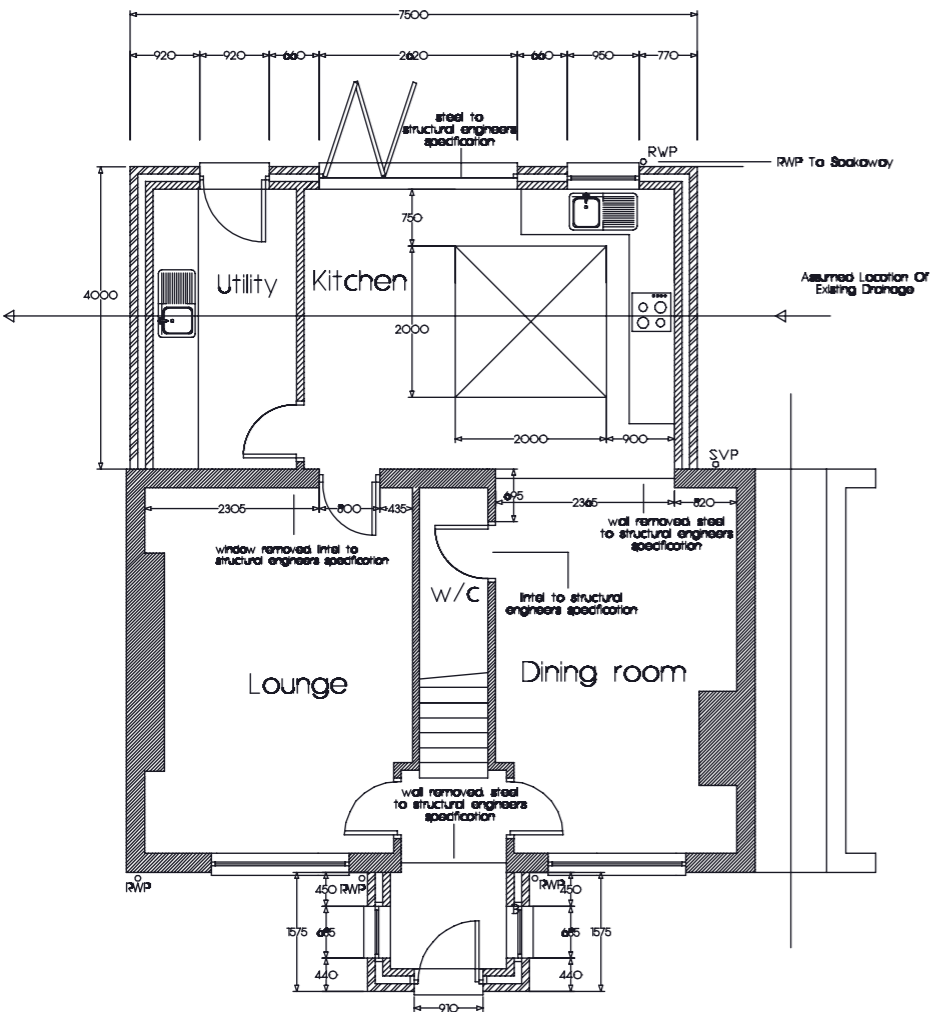

A

8 7 6 5 4 3 2 1

SUPELLEX UK

DWG NO. 30 Abbey Road A3

SCALE: 1:100 SHEET 1 OF 1 12/09/2023