

SCALE: 1:1


DRAWING No 4

18th DEC 2023

APPLICATION No DC/23/05400

SEATON, CHURCH ST. FRESHFIELD IP21 5QB

CLADDING METHODOLOGY

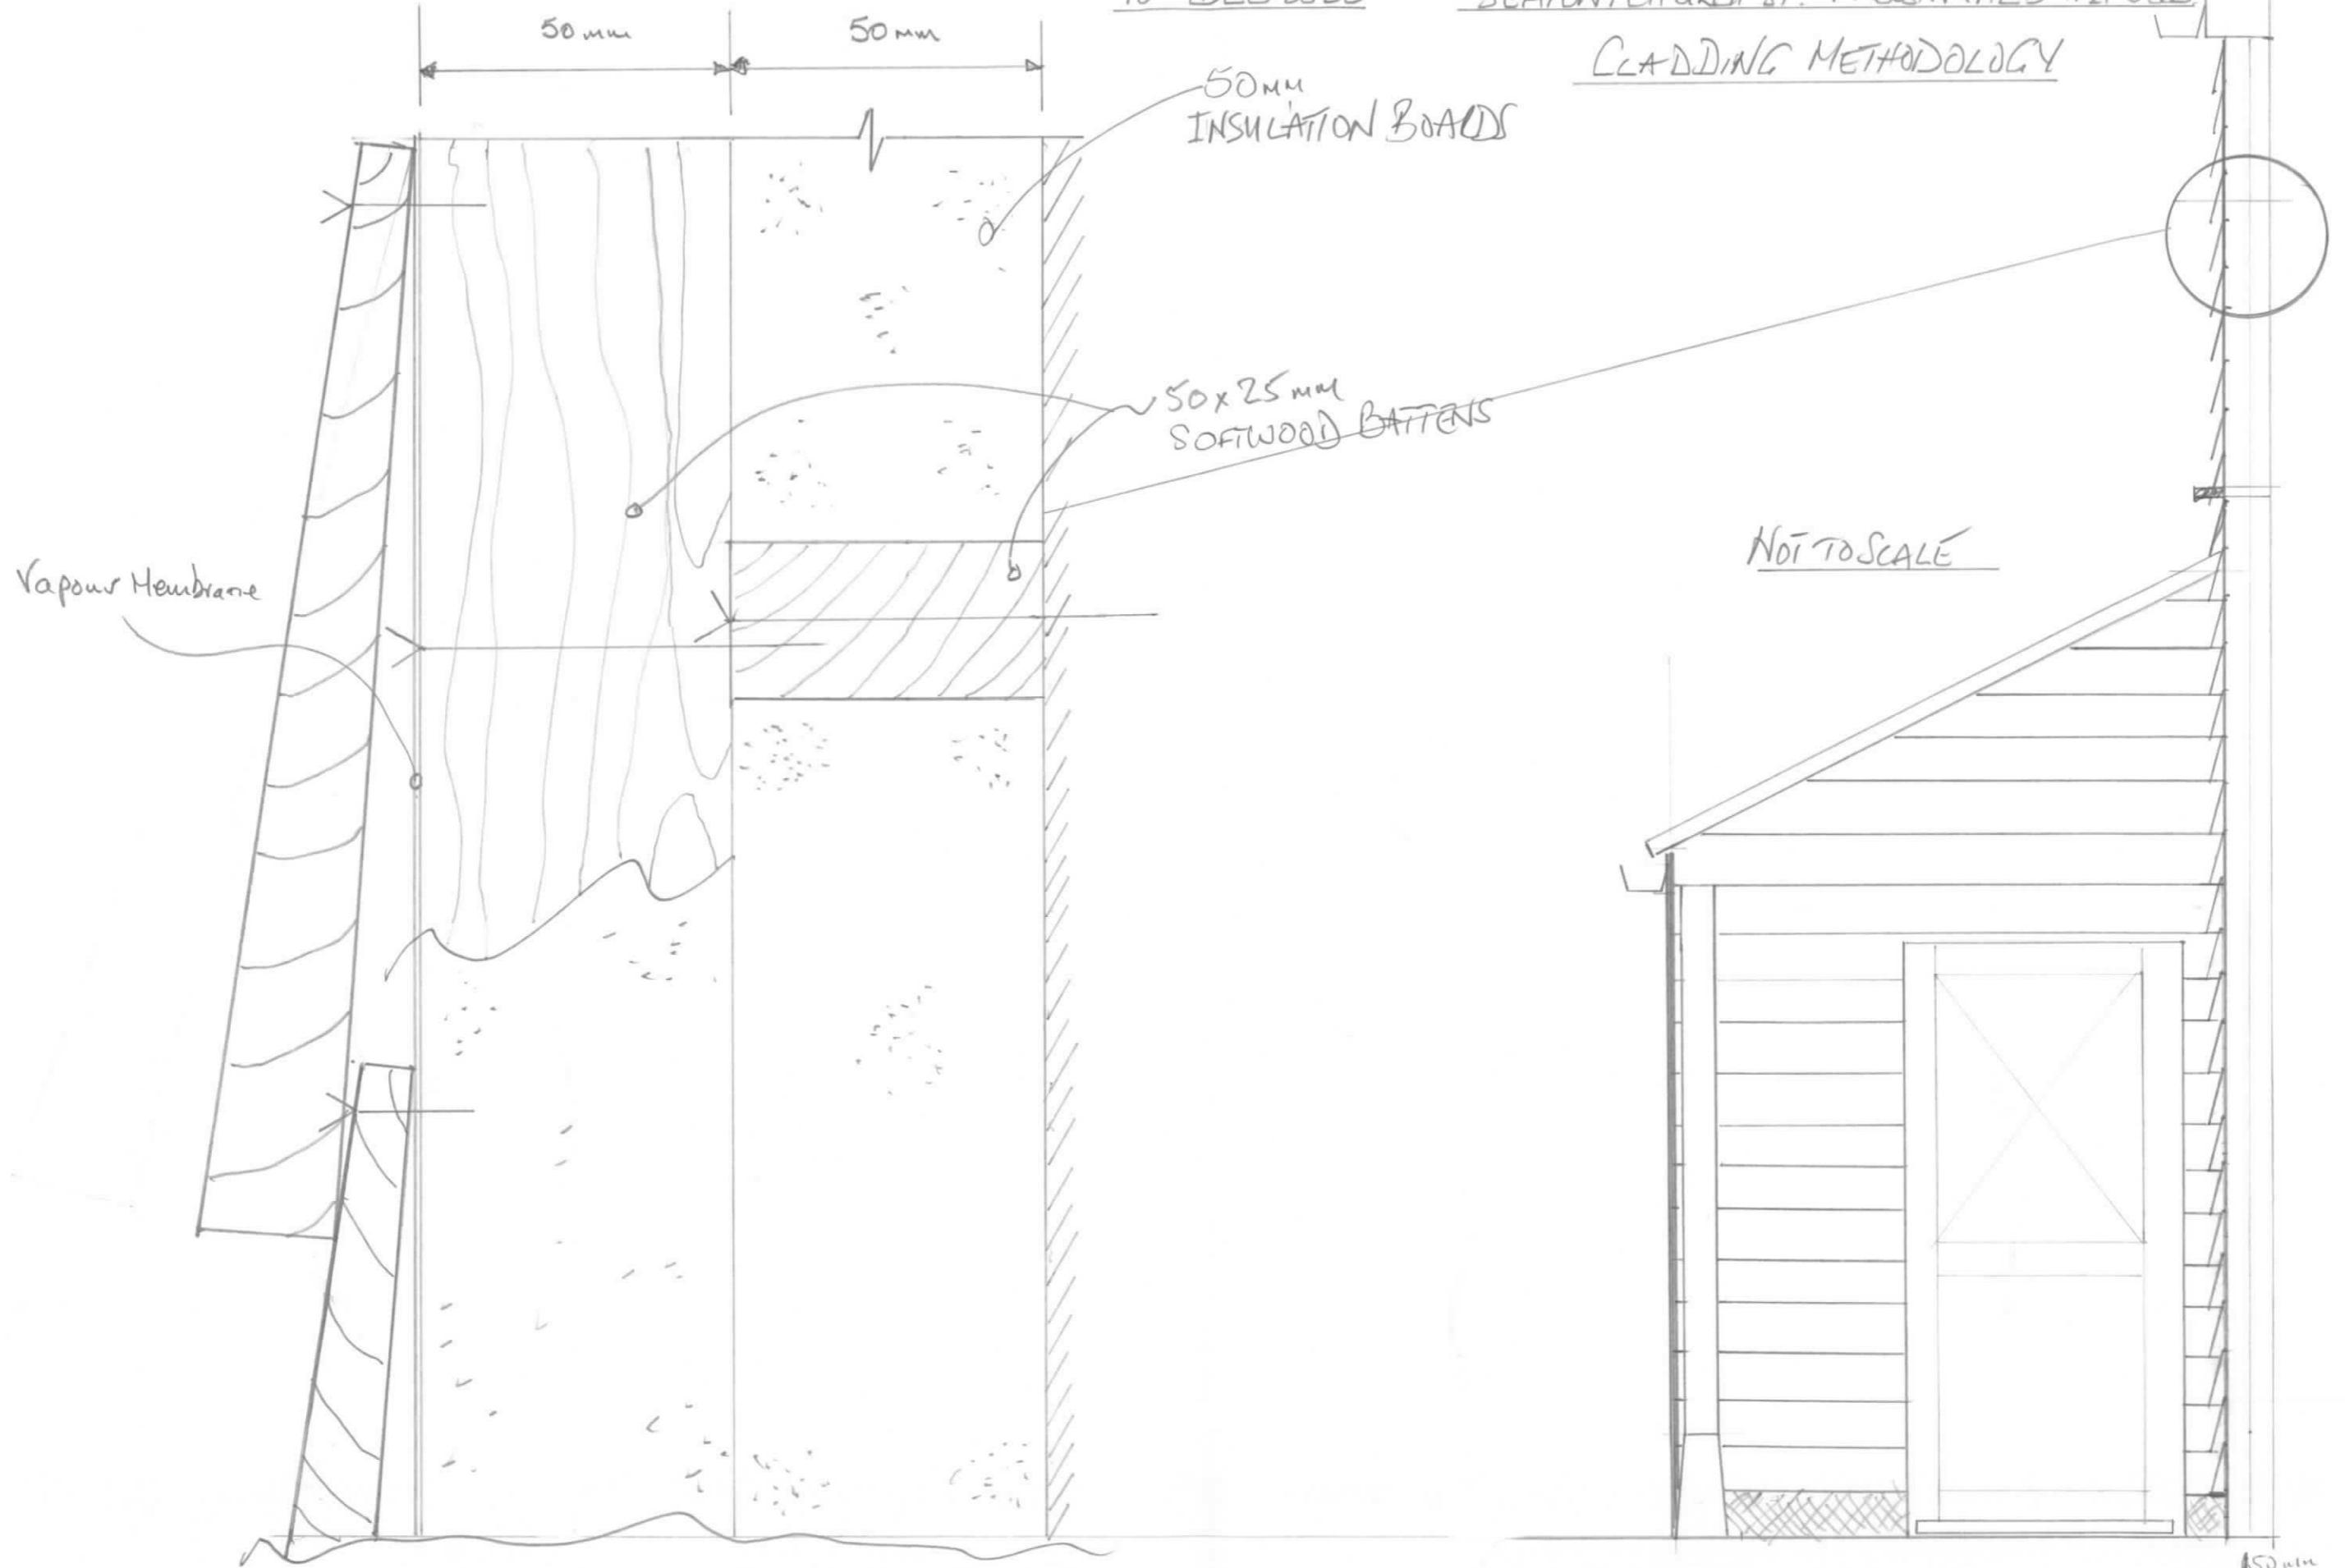

NOT TO SCALE

50mm