


DRAWING No 2

18th DEC 2023

EXISTING ELEVATION

SCALE 1:100

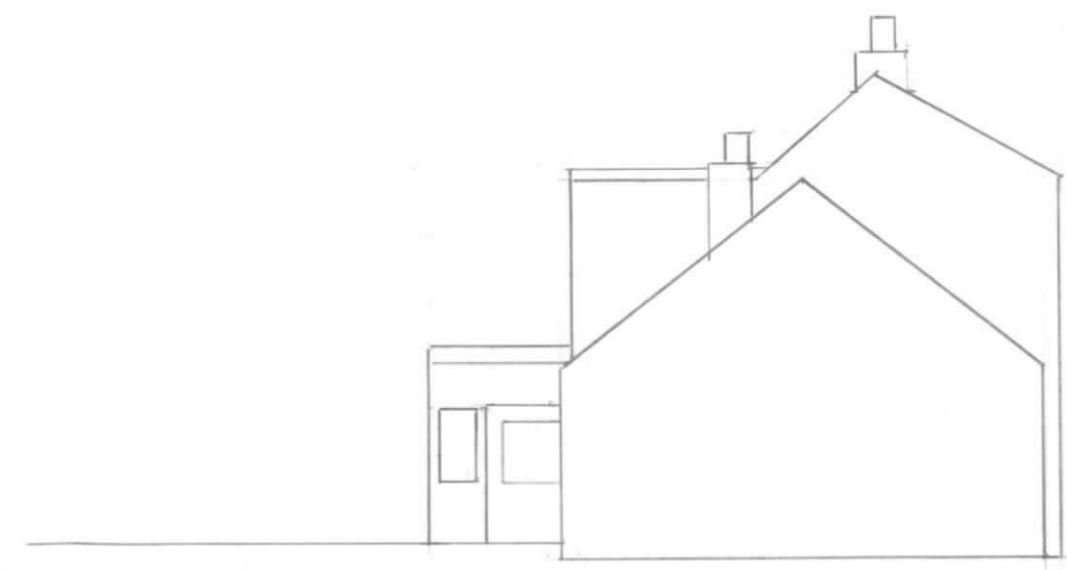

APPLICATION NO. DC/23/05400

SEATON, CHURCH ST. FRESSINGFIELD