


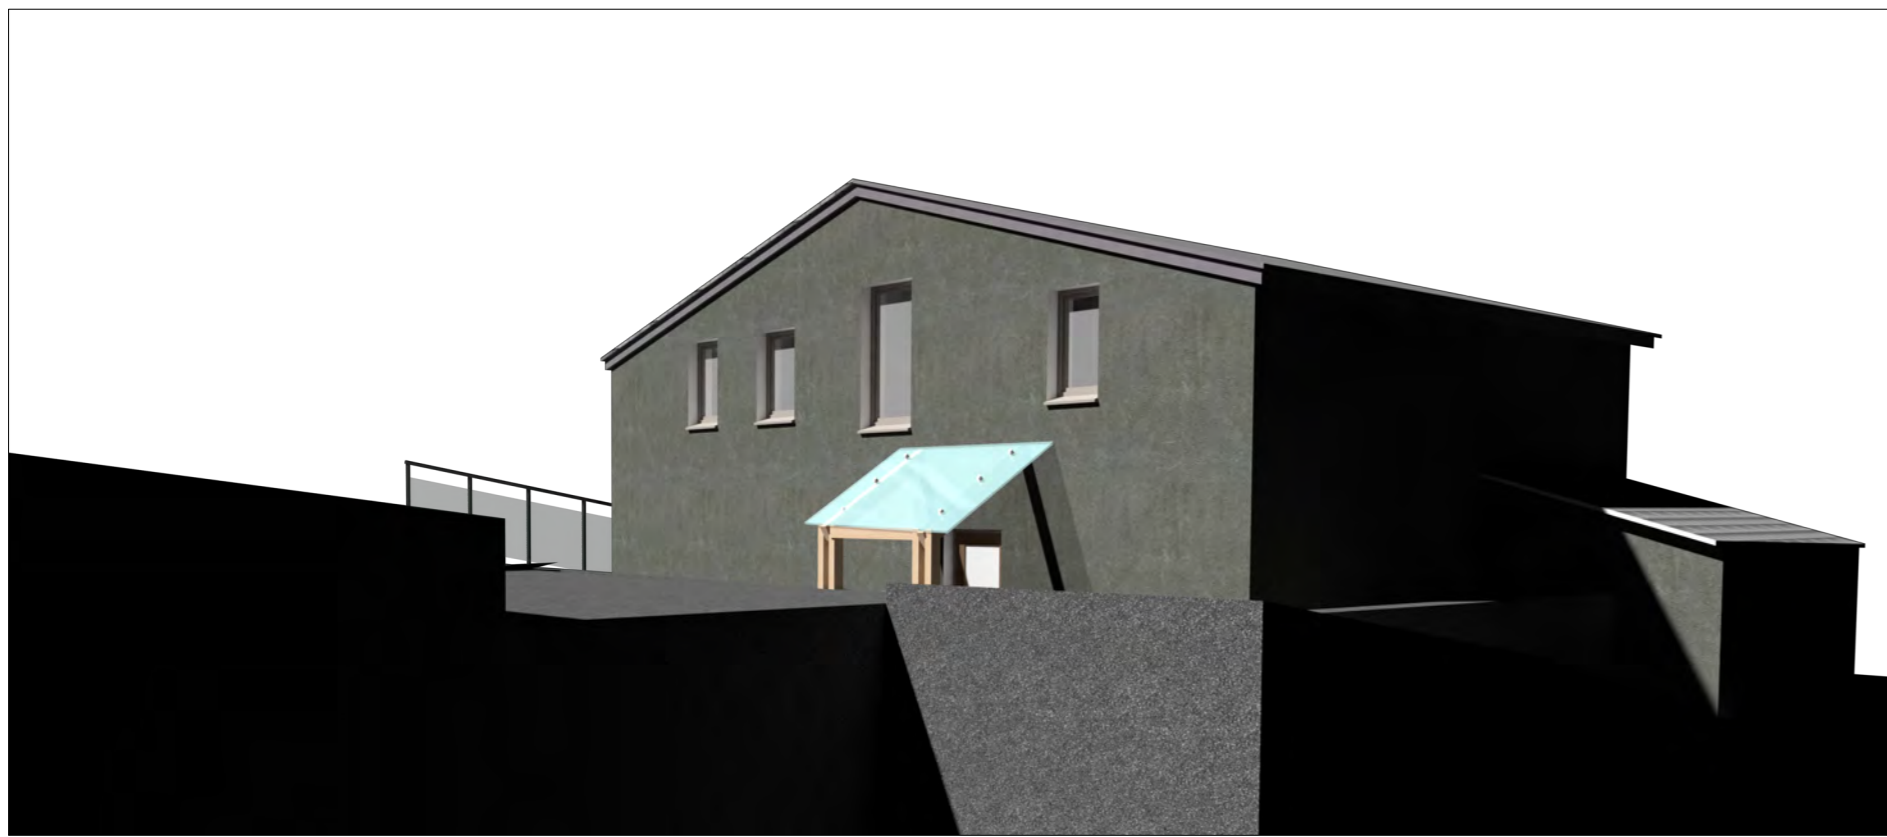

SKETCH VIEW FROM SOUTHWEST



SKETCH VIEW FROM NORTHWEST



SKETCH VIEW FROM NORTHEAST



SKETCH VIEW FROM SOUTHEAST

**NOTE**

*Fences and boundary walls omitted for clarity*

13/11/2023	Revised reduced scheme		
01/12/2021	Revised scheme		
revision date: 09/03/2020	note: Showing reduced scheme		
Southpoint Sidlands 40 Ham Green Pill Bristol BS20 0HA 01275 218053 mail@southpoint.co.uk www.southpoint.co.uk southpoint	40 Ham Green Pill North Somerset BS20 0HA New Passivhaus Sketch Views 1	drawing number <b>269.PL17</b>	revision <b>C</b>
		scale NTS	date 15/12/2023
		status of drawing Planning Application only	This drawing © Southpoint 2023
<small>Responsibility is not accepted for errors made by others in scaling from this drawing. All construction information should be taken from figured dimensions only. All dimensions to be checked on site. Notify architect of any discrepancies.</small>			