
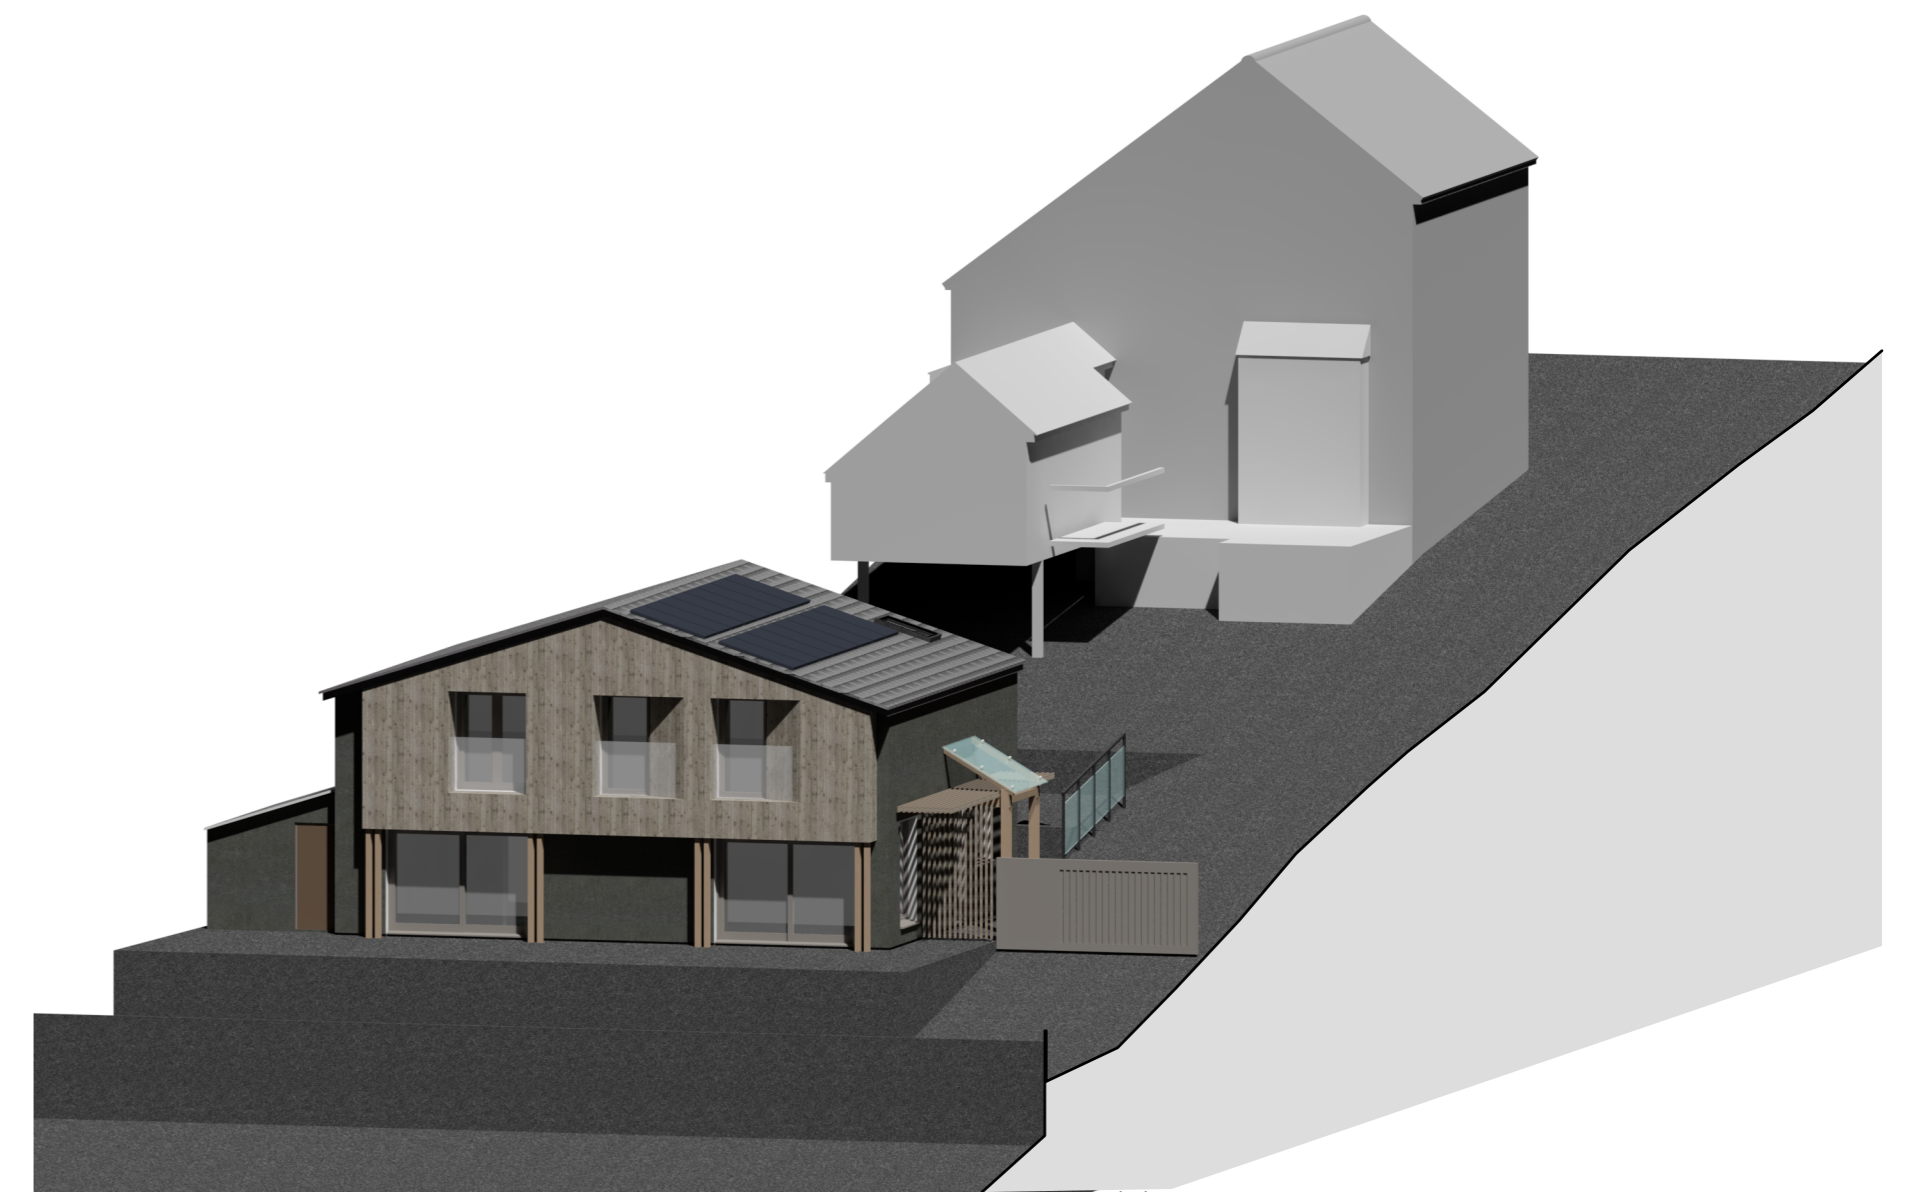


VIEWS SHOWING RELATIONSHIP BETWEEN EXISTING AND NEW HOUSE

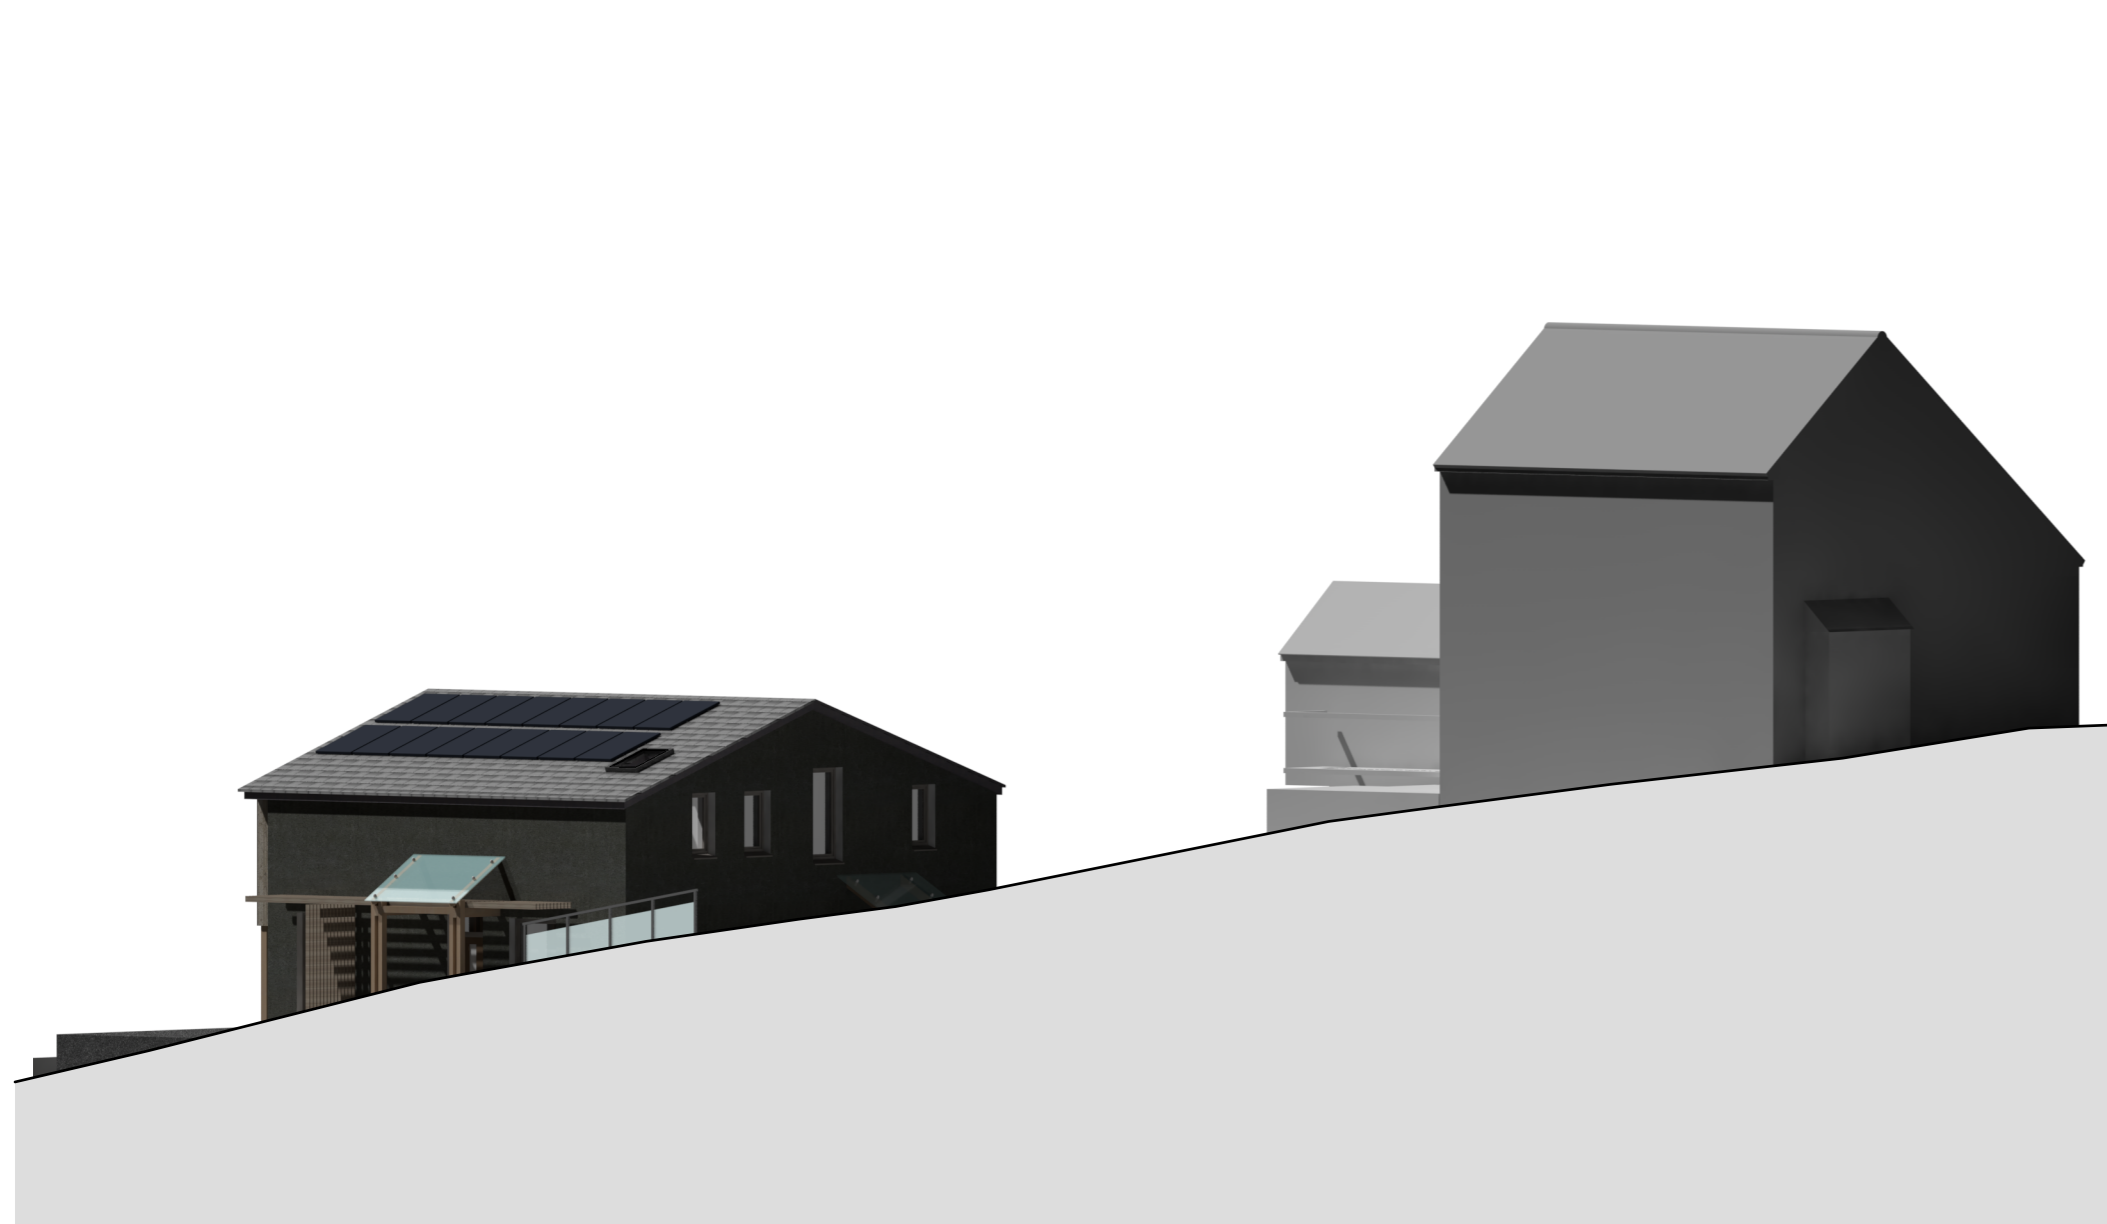

13/11/2023 Revised reduced scheme  
 01/12/2021 Revised scheme

revision date: 09/03/2020 note: Showing reduced scheme

**NOTE**  
 Fences and boundary walls omitted for clarity

Southpoint Sidlands 40 Ham Green Pill Bristol BS20 0HA 01275 218053 mail@southpoint.co.uk www.southpoint.co.uk southpoint	40 Ham Green Pill North Somerset BS20 0HA New Passivhaus Sketch Views 2	drawing number <b>269.PL18</b> scale NTS date 15/12/2023 status of drawing Planning Application only This drawing © Southpoint 2023	revision <b>C</b>
---	---	---	----------------------

Responsibility is not accepted for errors made by others in scaling from this drawing. All construction information should be taken from figured dimensions only. All dimensions to be checked on site. Notify architect of any discrepancies.