


- Do Not Scale
- Query any discrepancies



Front

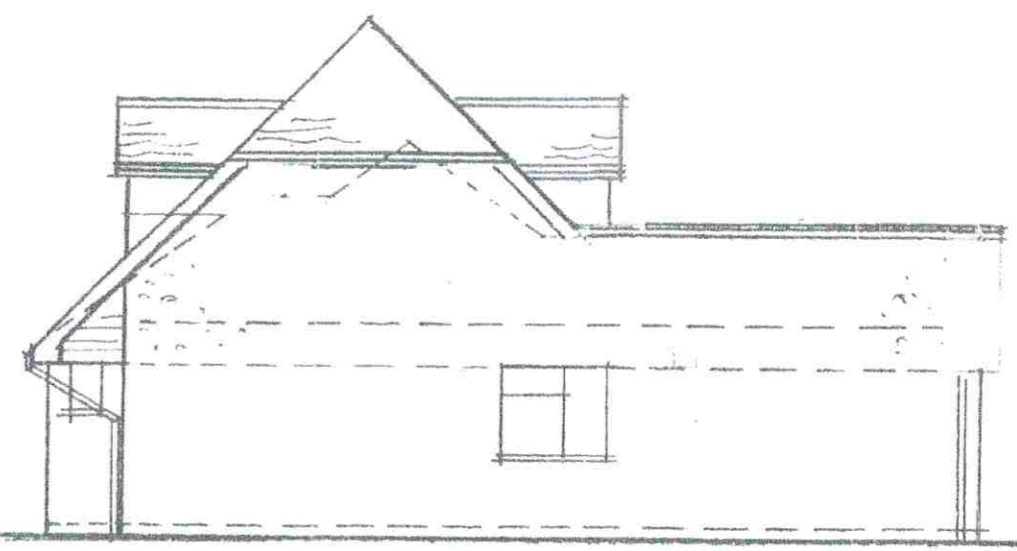

Side (S)



Rear



Side (N)

8 HIGHFIELD AVENUE RINGWOOD	PROPOSED EXTENSION	ELEVATIONS
--------------------------------	-----------------------	------------

Drawing No: 2 Date: 25/08/23

Scale 1: 100 Paper Size: A3