

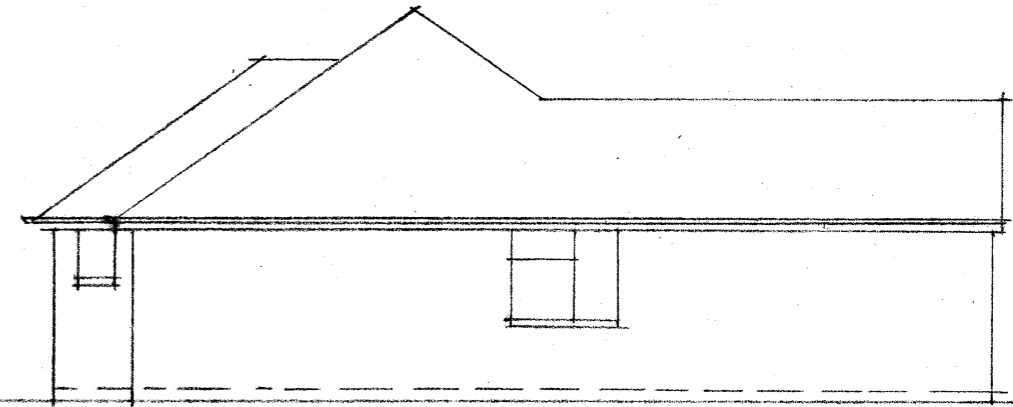



Front

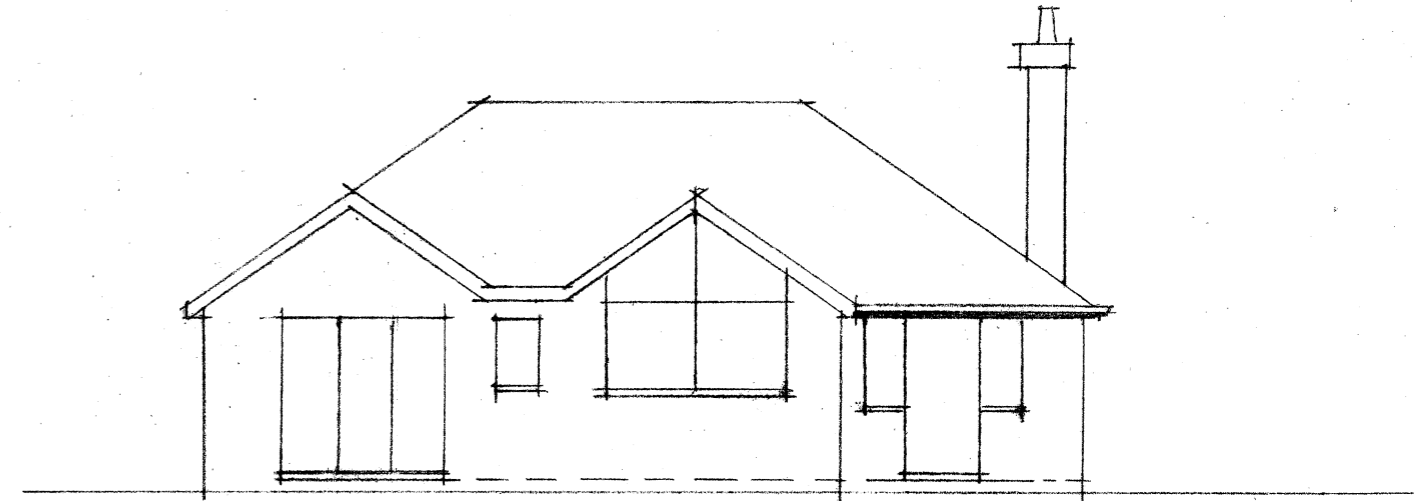

Side (S)

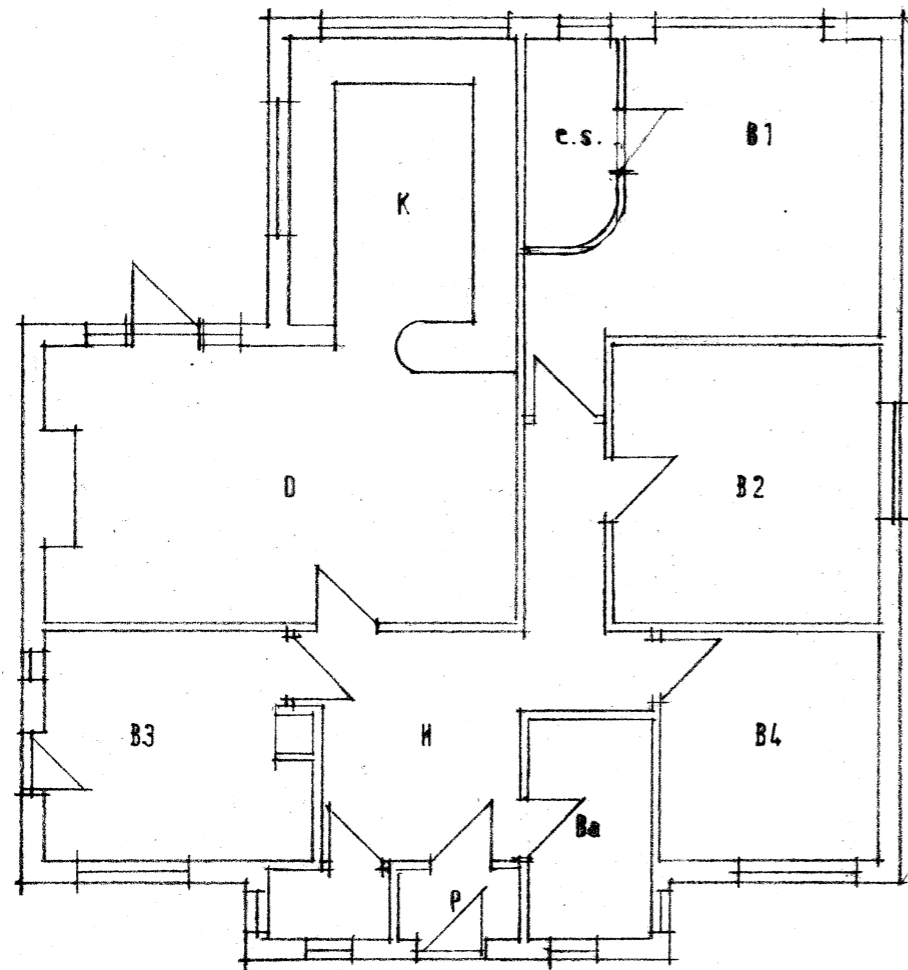

Rear

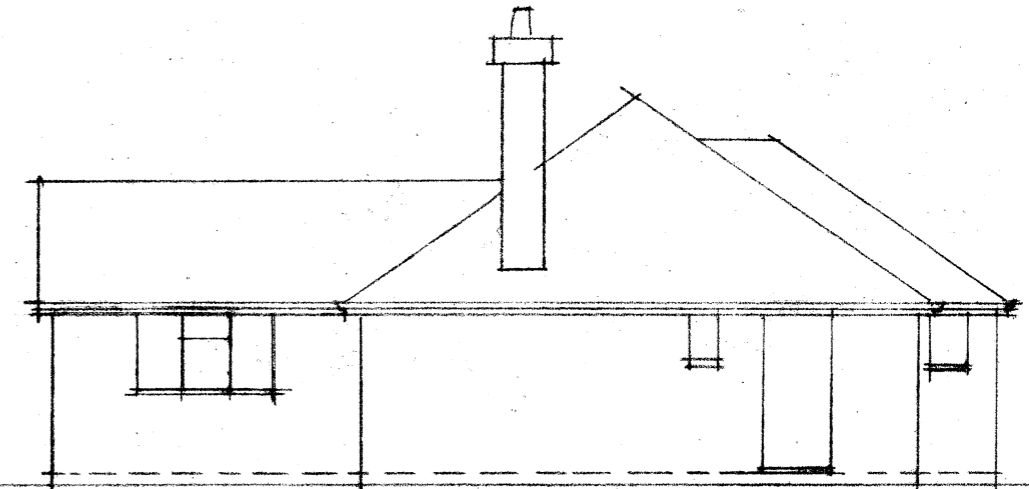

Side

8 HIGHFIELD AVENUE
RINGWOOD

As
Existing

Scale 1:100 Paper Size A3 Date Sept 19 Dwg No 1320-01
0 1 2 3 4 5 10m

Brian Turner R.I.B.A. Architect

tel : 01425 476993 m : 07817 276457
e : brian@btarchitect.co.uk www.btarchitect.co.uk