

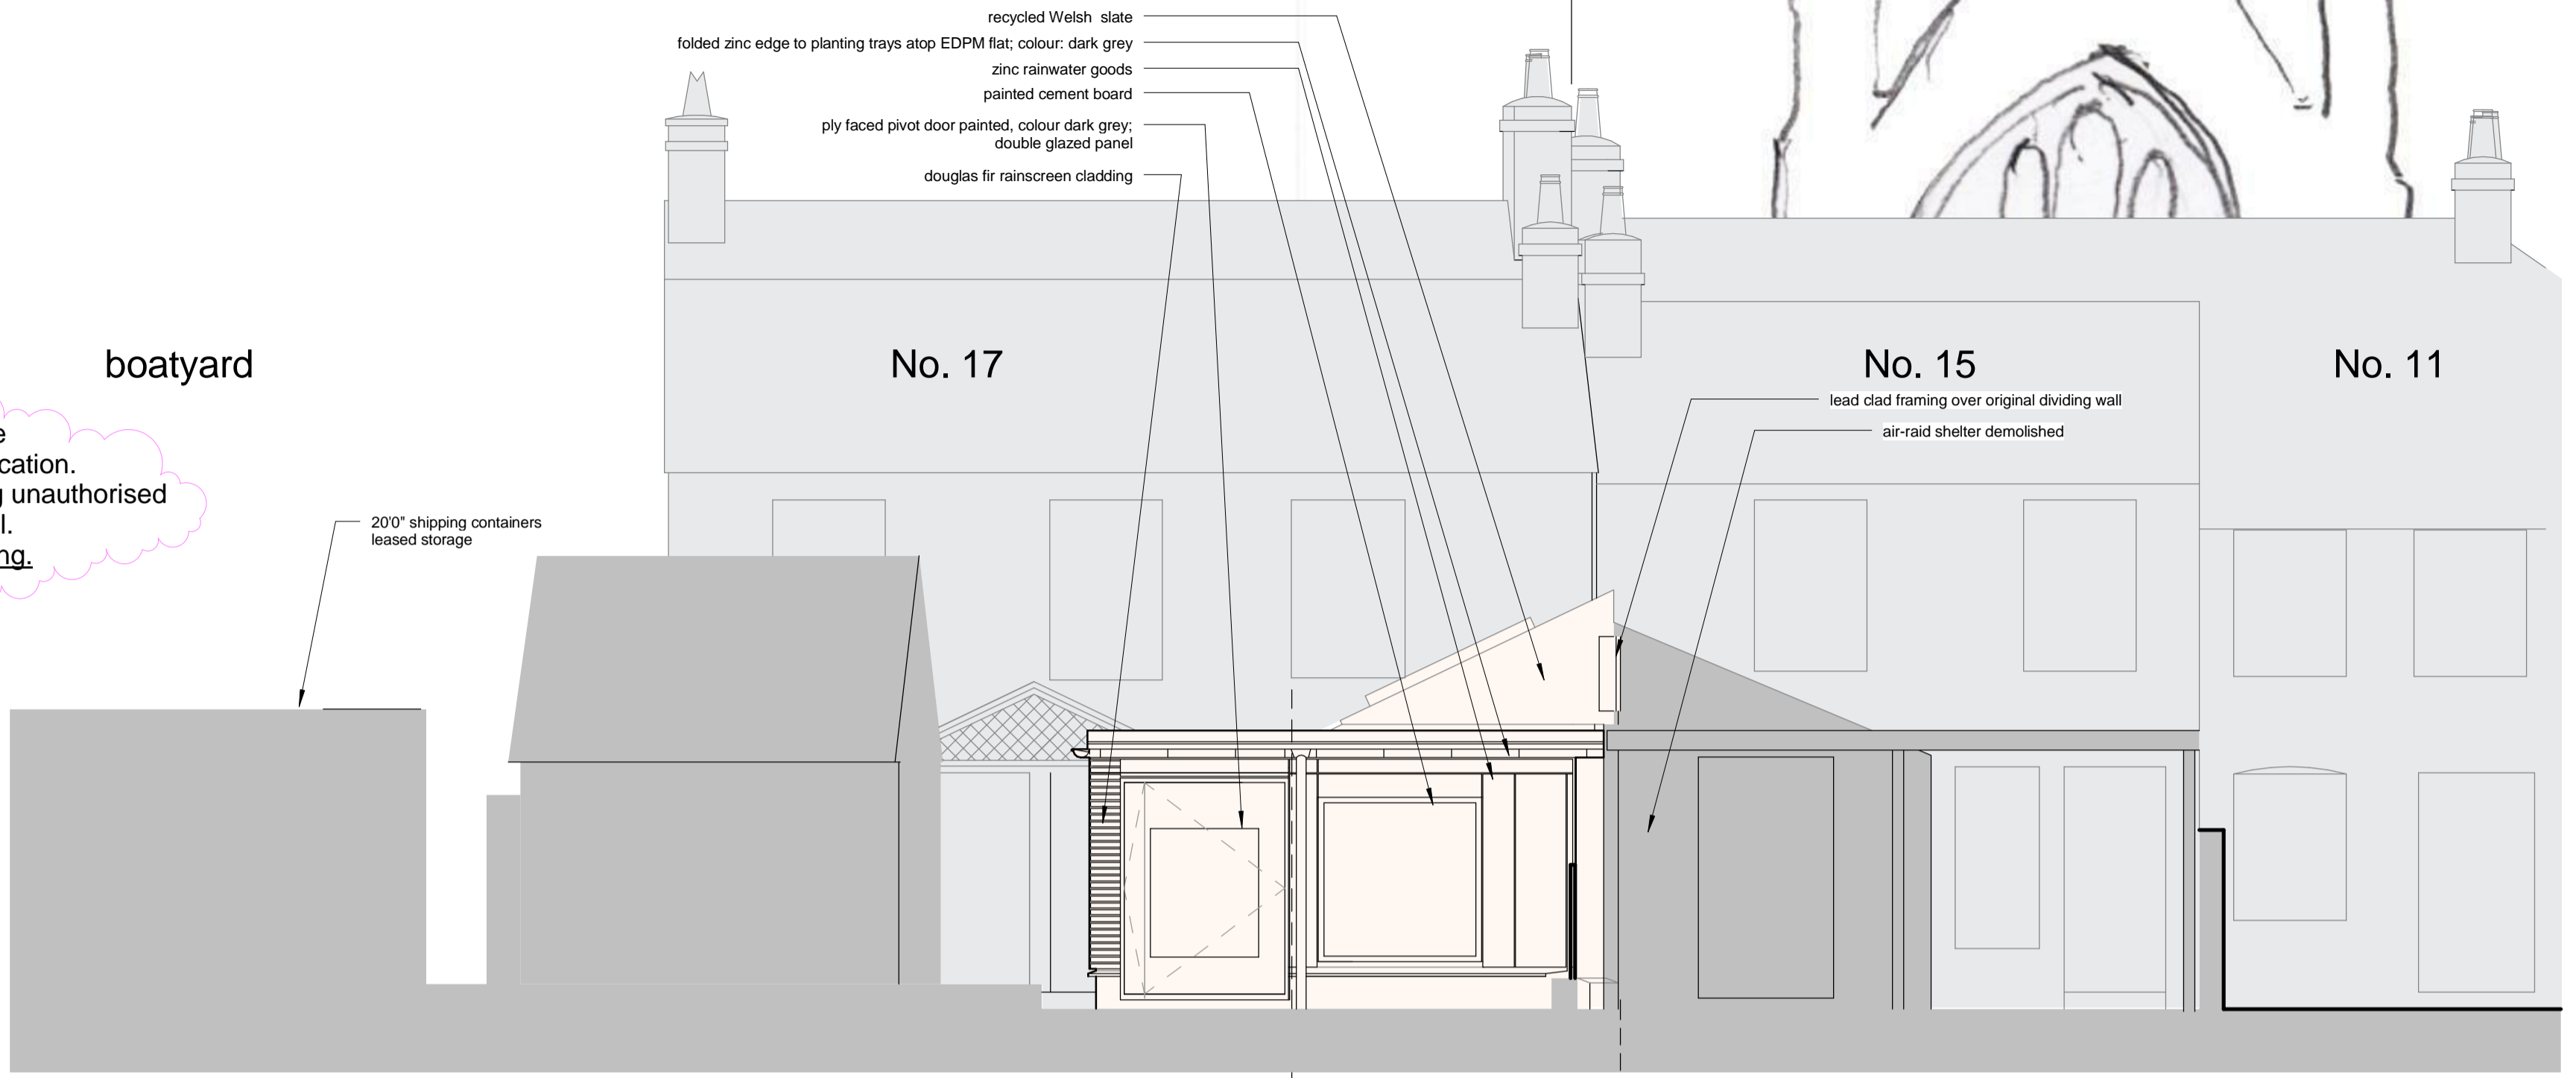
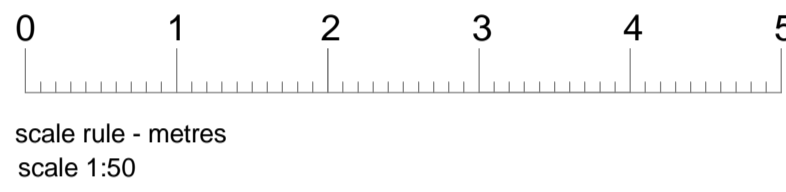


Note: this drawing shows the existing elevations of the property as they stand at the time of lodging this application. The area shaded pink shows the extent of the existing unauthorised extension to be demolished as a result of the proposal. No part of the current proposal is shown on this drawing.

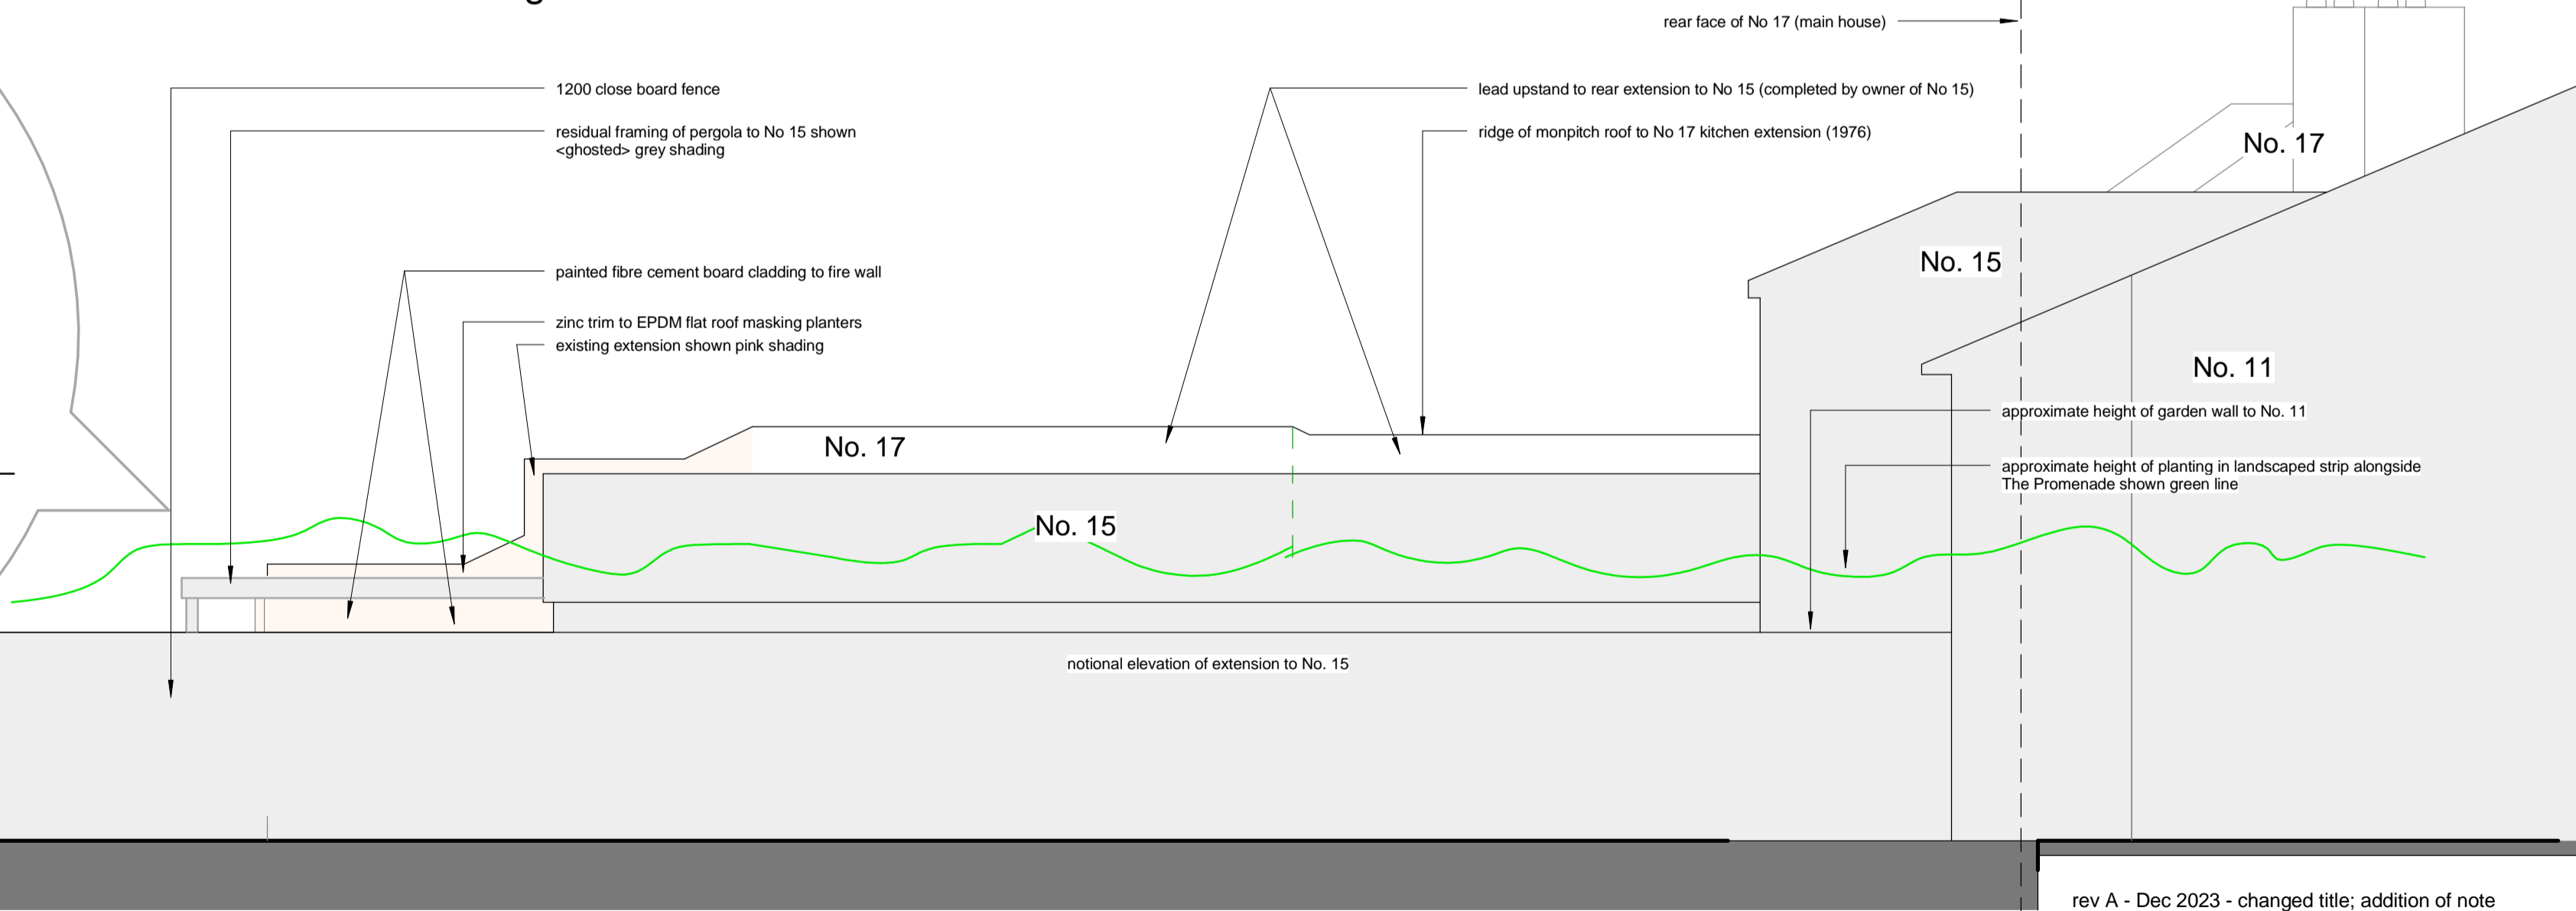

east elevation as existing

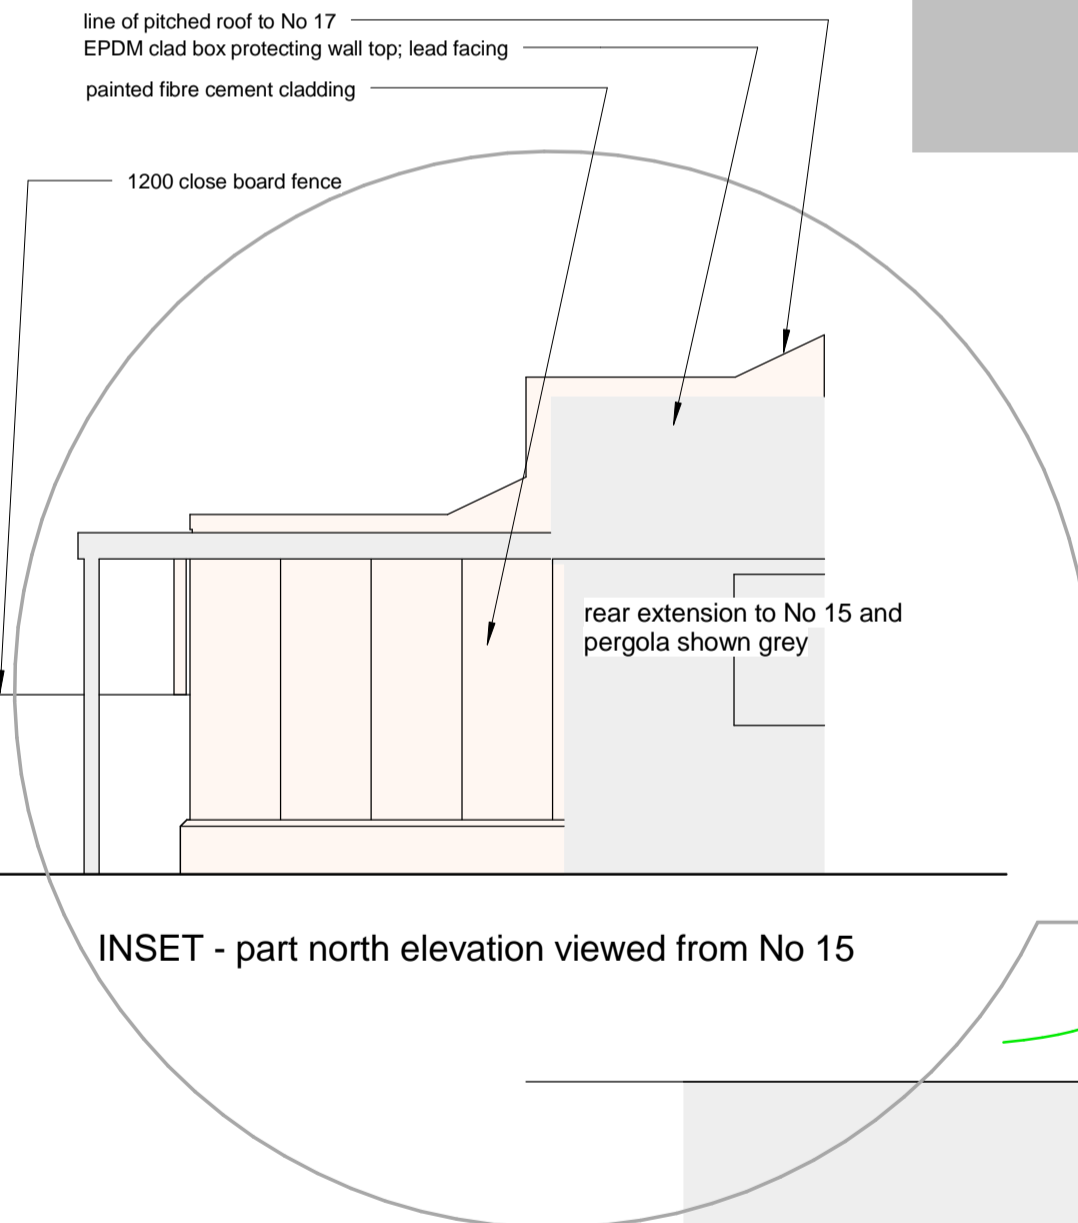

north elevation as existing (from Waitrose car park) existing extension shaded pink

rev A - Dec 2023 - changed title; addition of note clarifying existing extension; part elevation from No.15 shown  
scale as marked; sheet size - A2 landscape