



NO 15 St John's Street

No 17 St John's Street



pink shading shows extent of proposal

west elevation

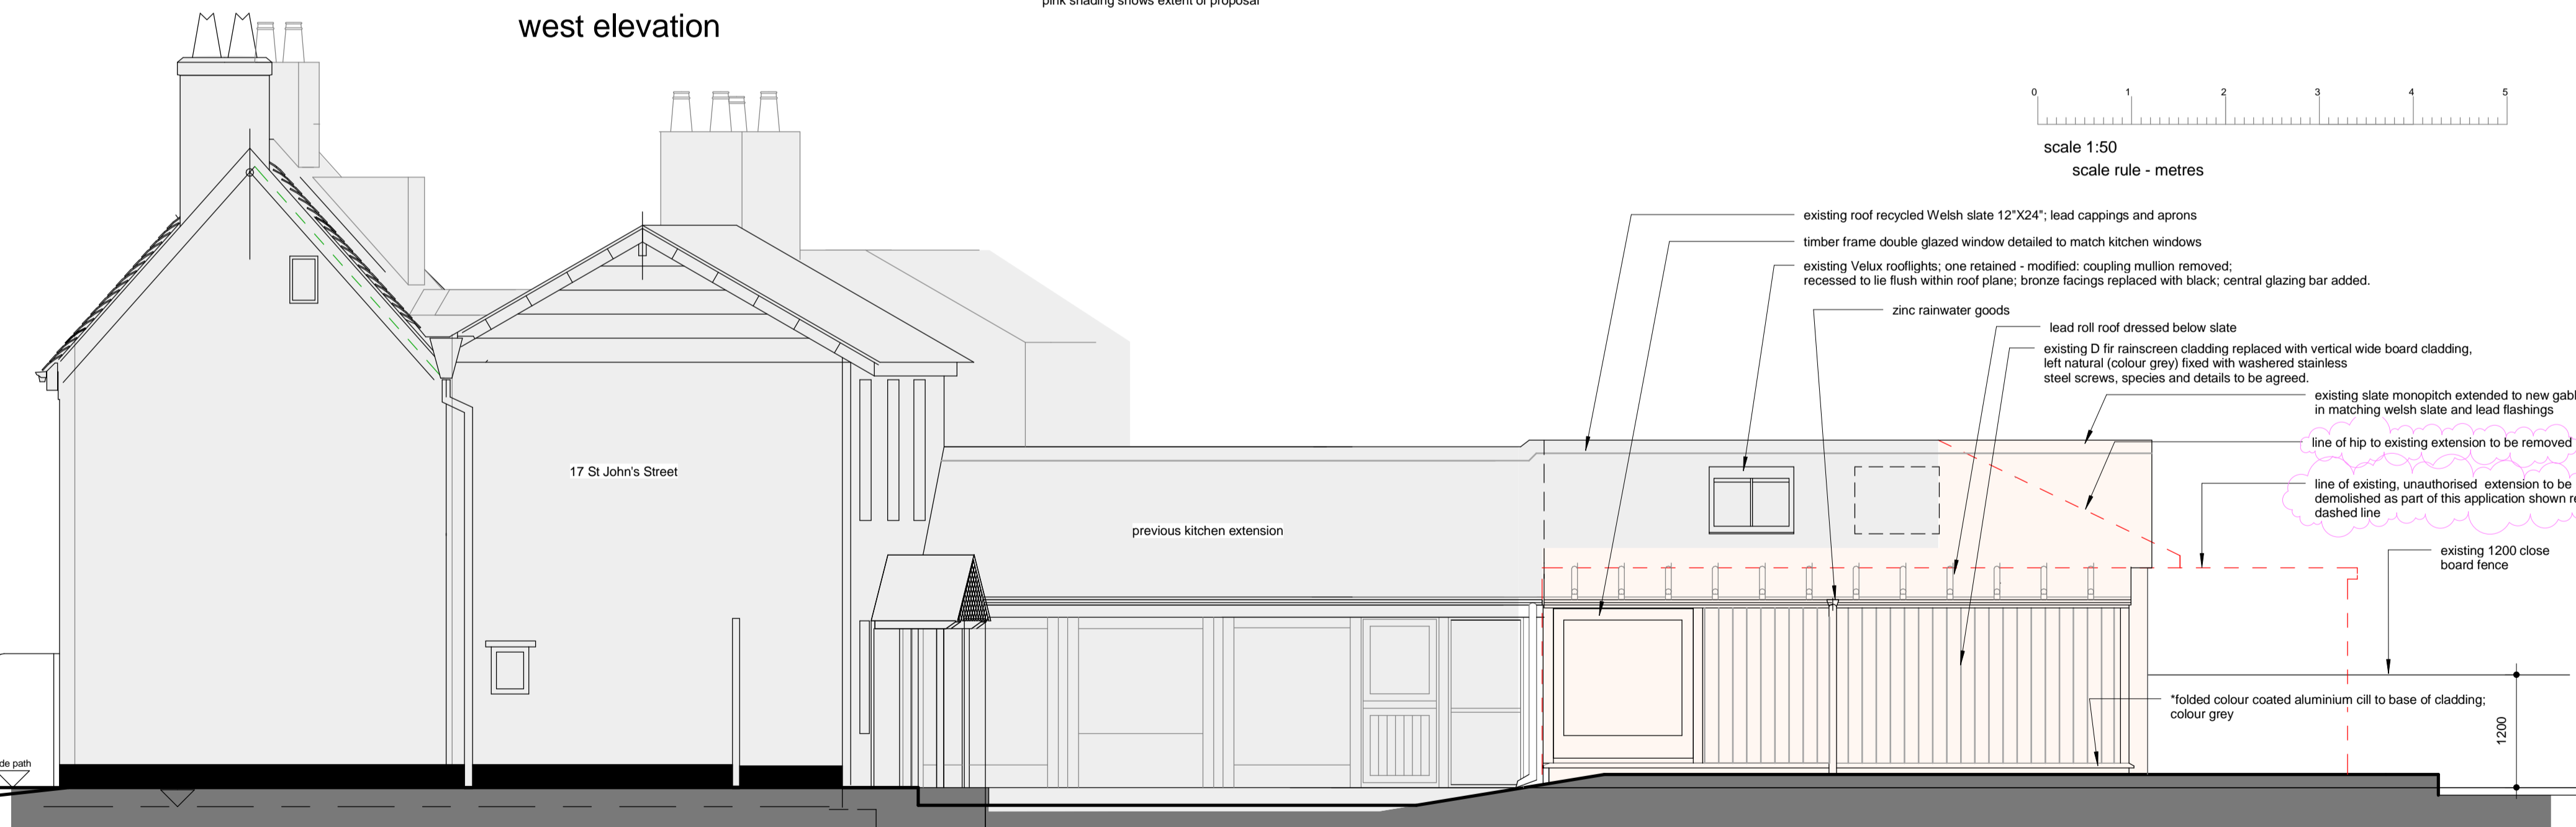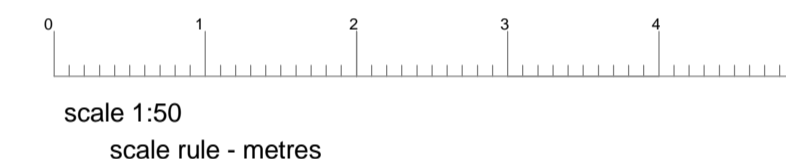

south elevation

Revision B - Dec 2023; annotation to clarify demolition/ roof alteration
 Revision A - Nov 2023; multiple changes - planning application
 scale as marked; sheet size - A2 landscape