


# Existing aerial view of roof at Mulberry House

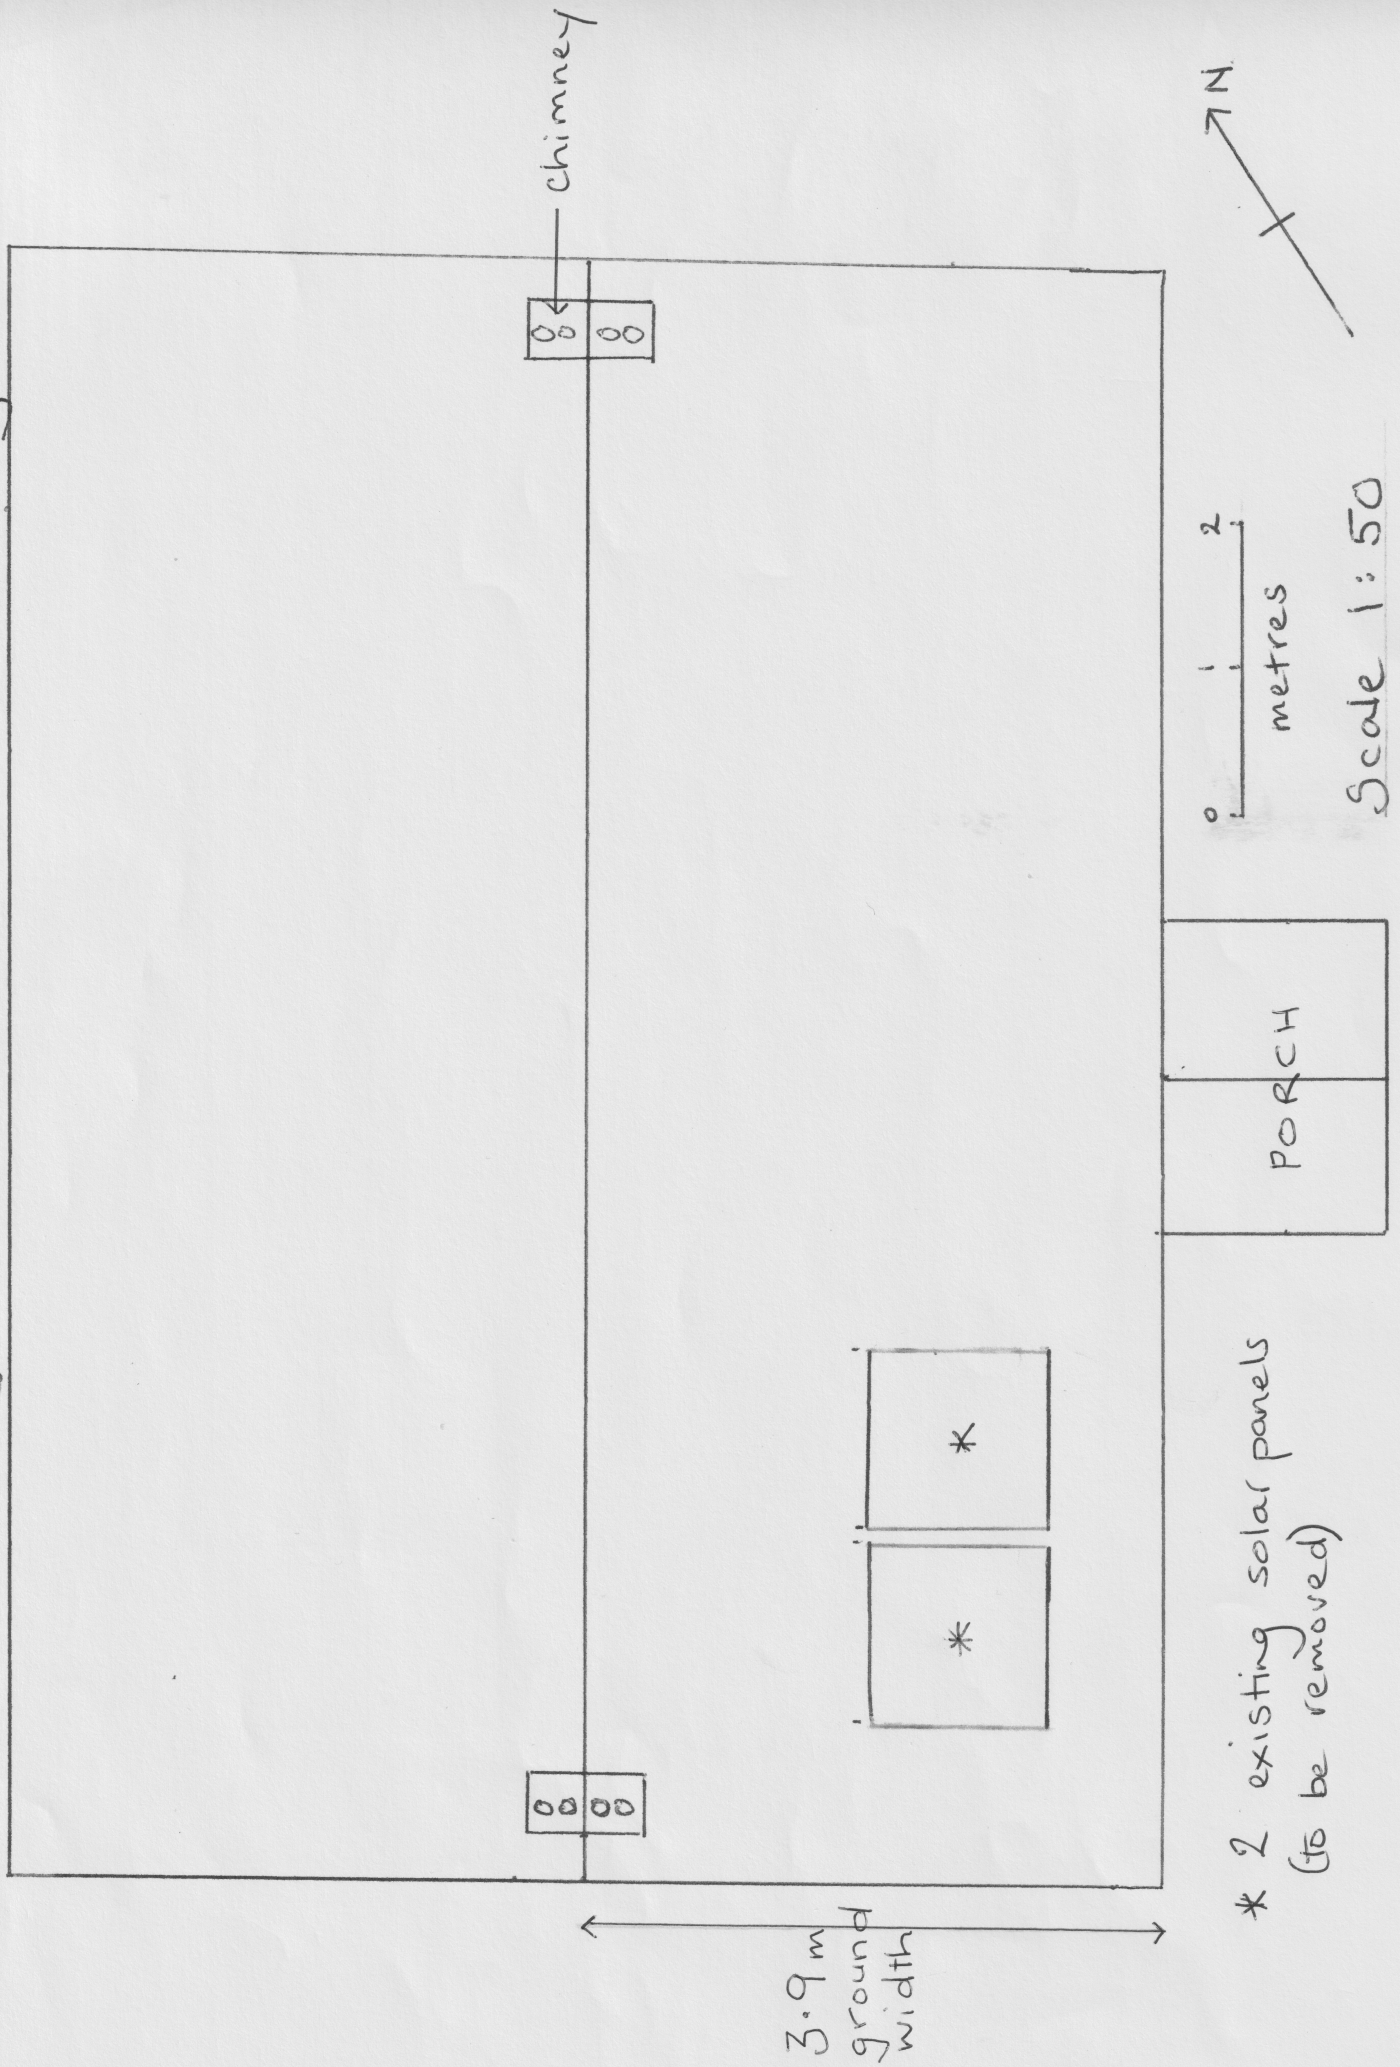

\* 2 existing solar panels  
(to be removed)