



Plan showing the area of roof the subject of the application

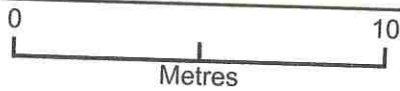

Plan Produced for: Richard Sampson  
Date Produced: 27 Nov 2023  
Plan Reference Number: TQRQM23331221313495  
Scale: 1:200 @ A4

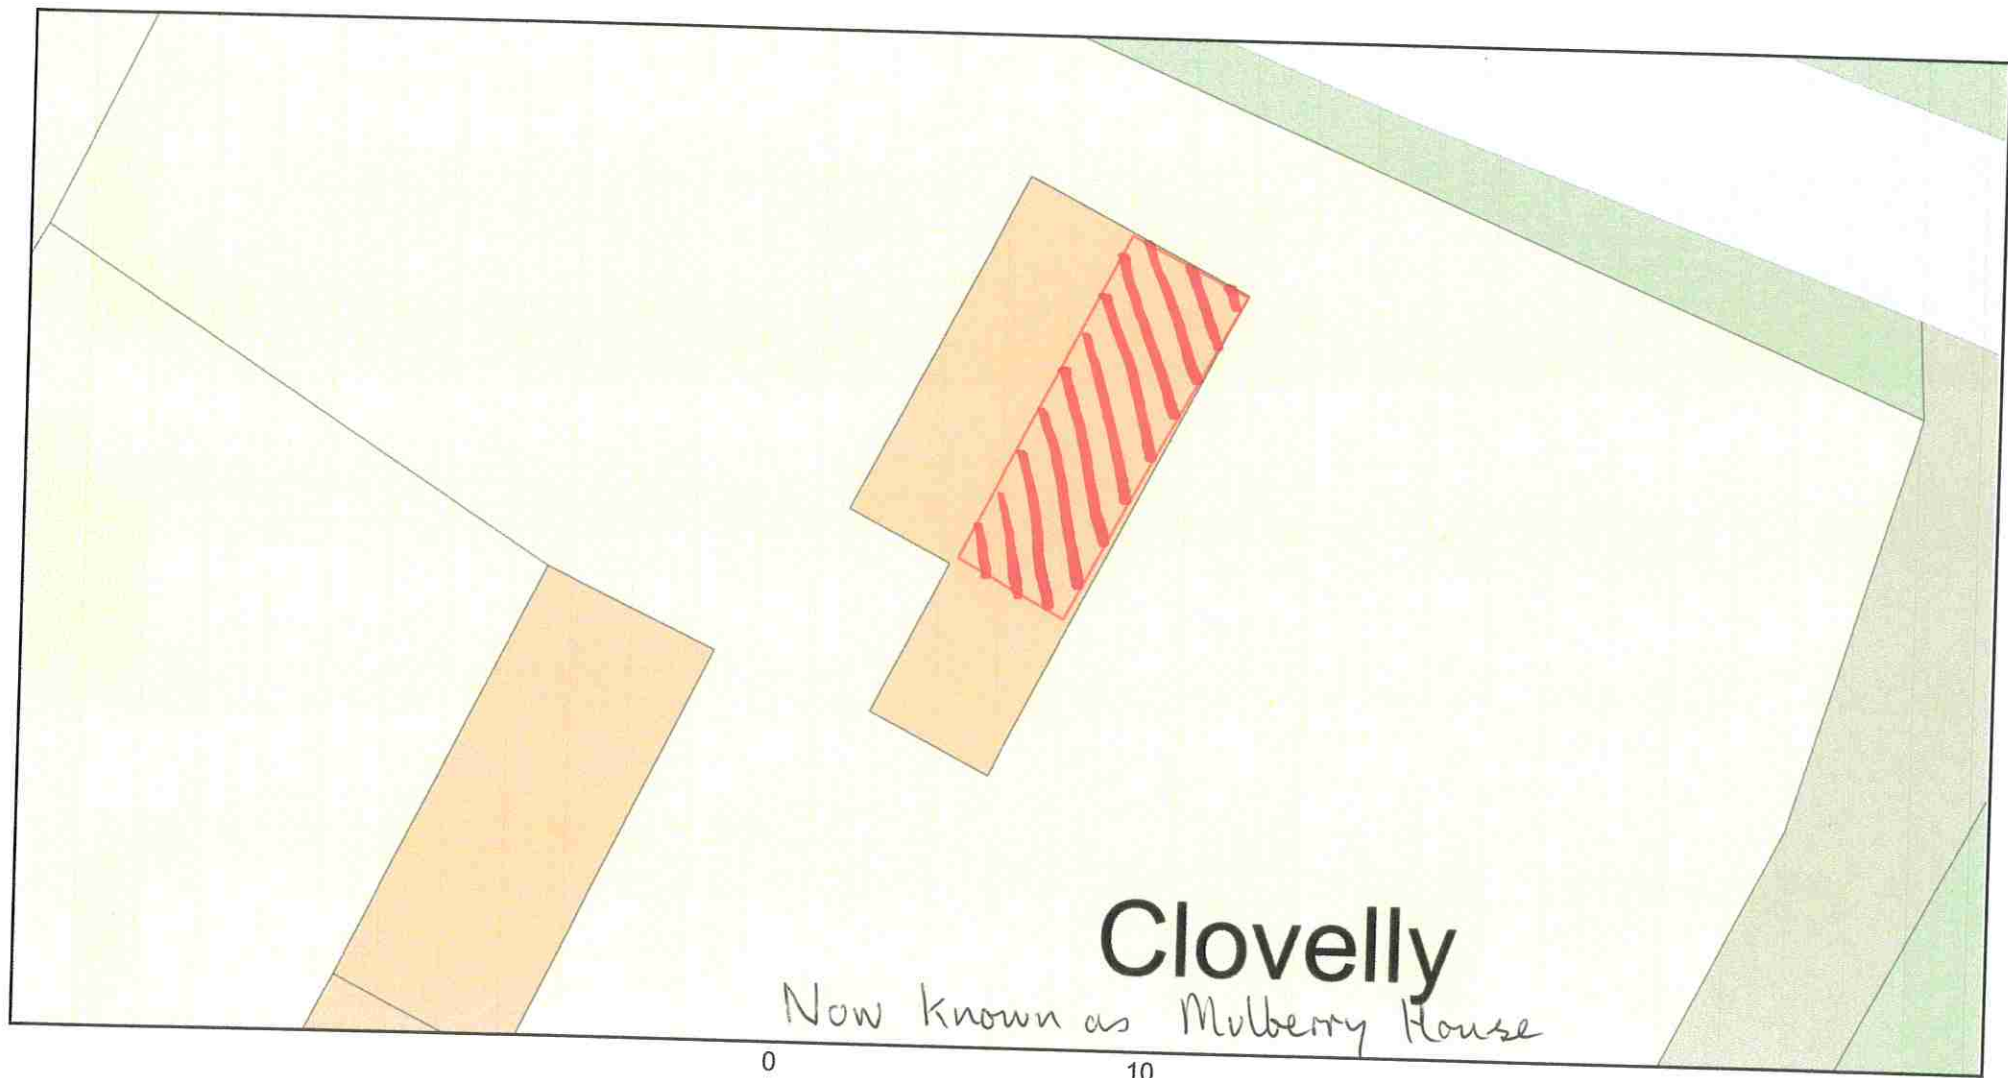