



shorefield way

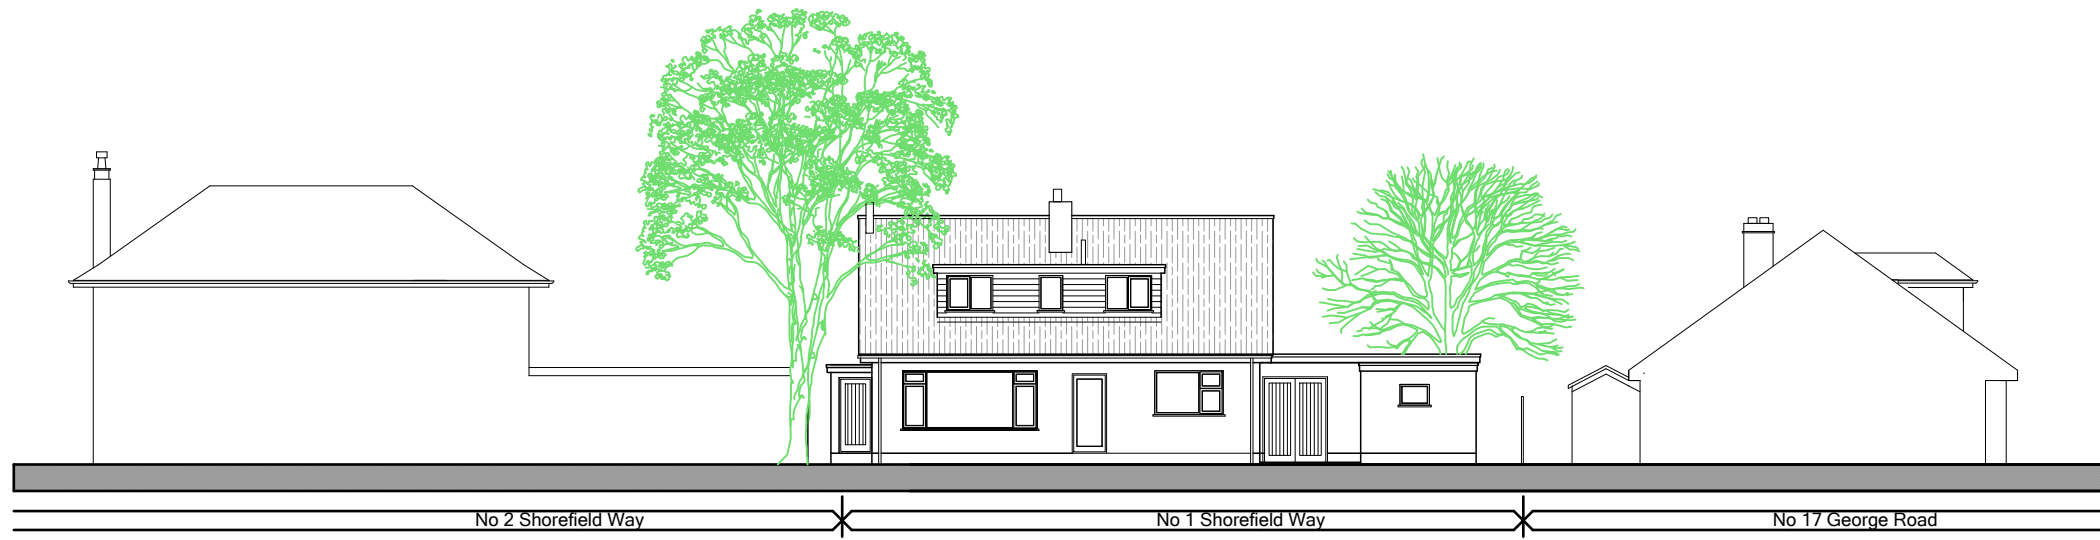

southern elevation in context

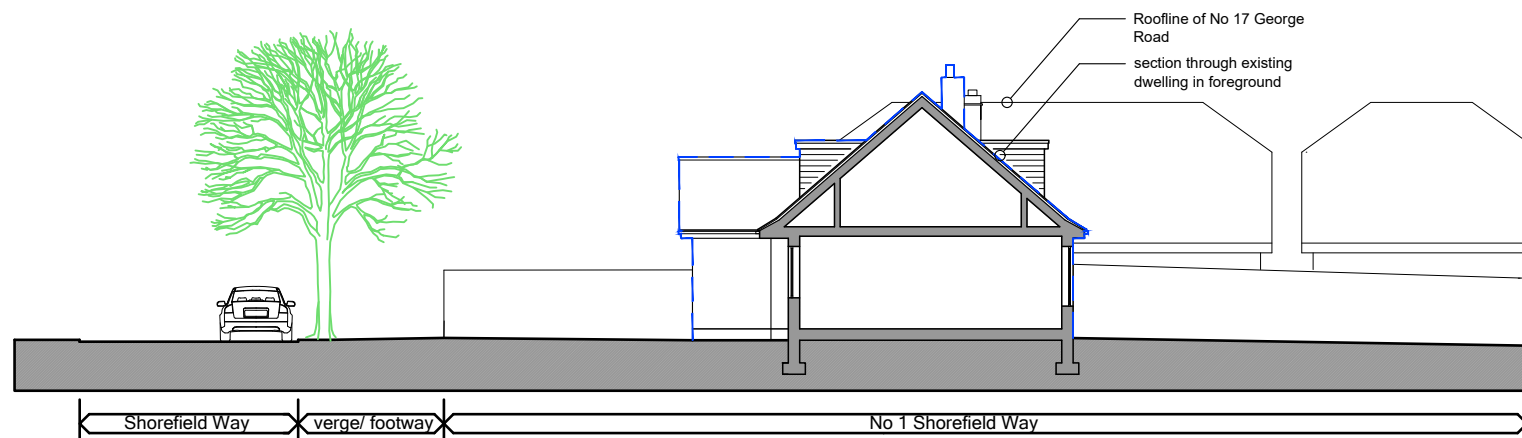

north/ south contextual section

existing stretscene & elevations in context



rev.	date	details	drawn	check
issued for: <b>PLANNING</b>				
project:	Replacement Dwelling			
	project no:	2214		
	dwg no:	003		
	rev:			
drawing:	scale:	1:200 @		
Existing streetscene	drawn by:	date:		
& elevations in context	eos	12.05.23		
	checked by:	date:		
	eos	12.05.23		