




Existing Section  
1:100



LOWER PLAYING FIELD

PROPOSED SITE

POND COPSE

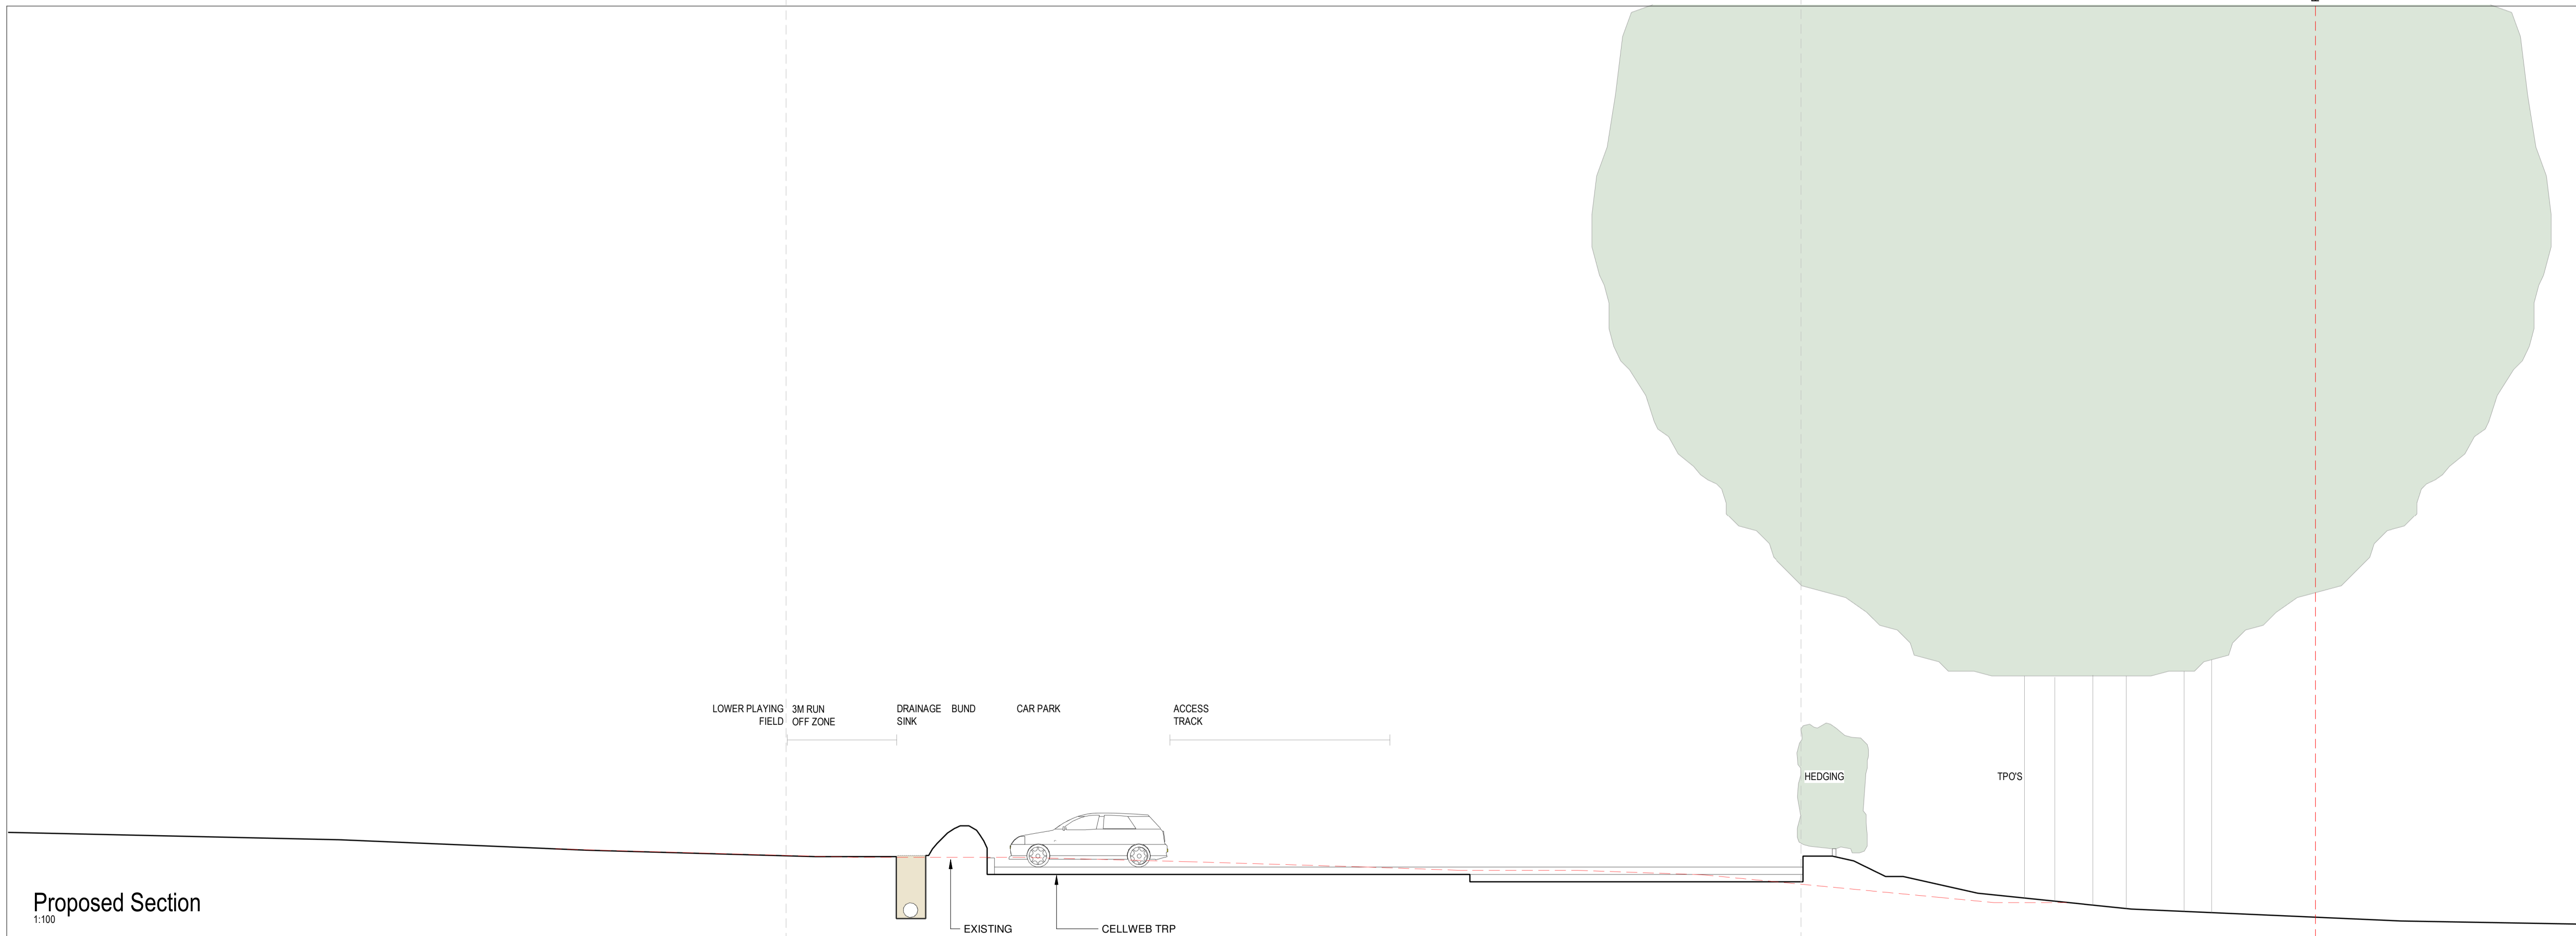


Proposed Section  
1:100

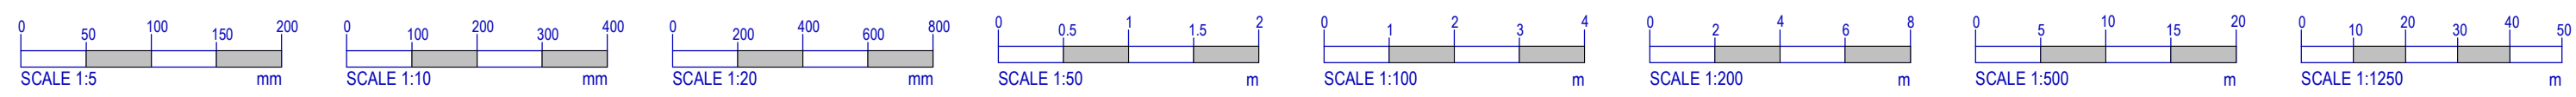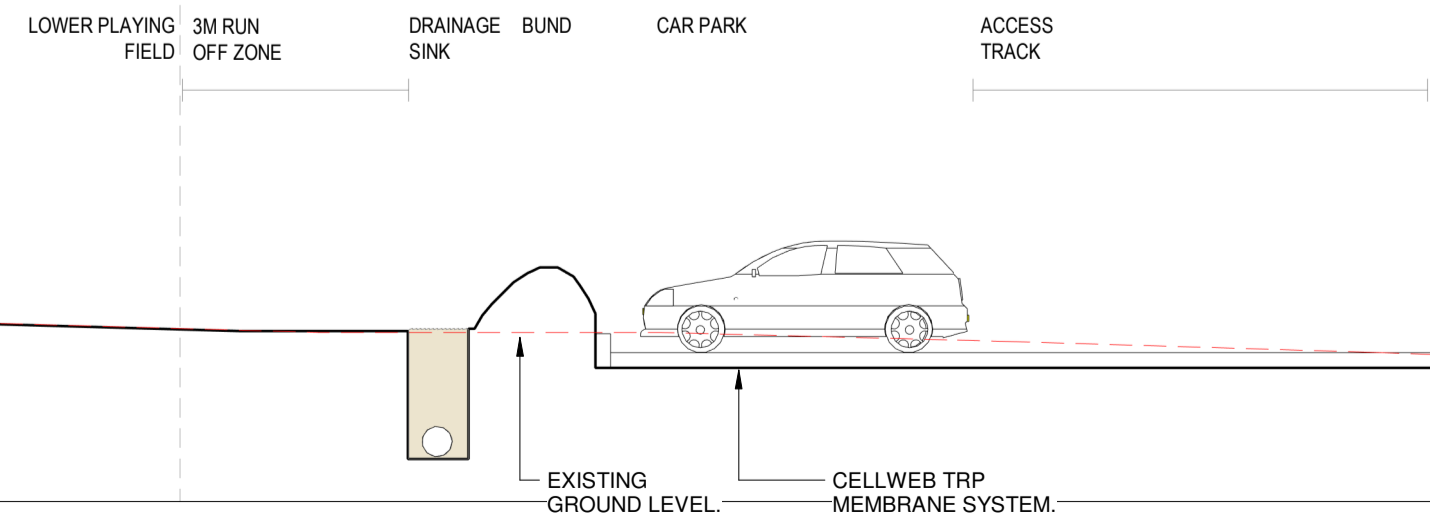

NOTES:  
OTHER THAN FOR THE PURPOSES OF PLANNING, DO NOT SCALE THESE DRAWINGS.  
USE WRITTEN DIMENSIONS ONLY. ALL DIMENSIONS TO BE CHECKED ON SITE PRIOR TO COMMENCEMENT OF WORK.  
THIS DRAWING IS THE COPYRIGHT OF SIMPSON HILDER ASSOCIATES LIMITED AND MAY NOT BE REPRODUCED, COPIED OR ALTERED IN ANY WAY WITHOUT WRITTEN AUTHORITY.

ITEMS CLOUDED WITH A DASHED LINE ARE TO BE CONFIRMED, SUBJECT TO DETAIL DESIGN AND CAN BE EXPECTED TO CHANGE.

REVISION CLOUD

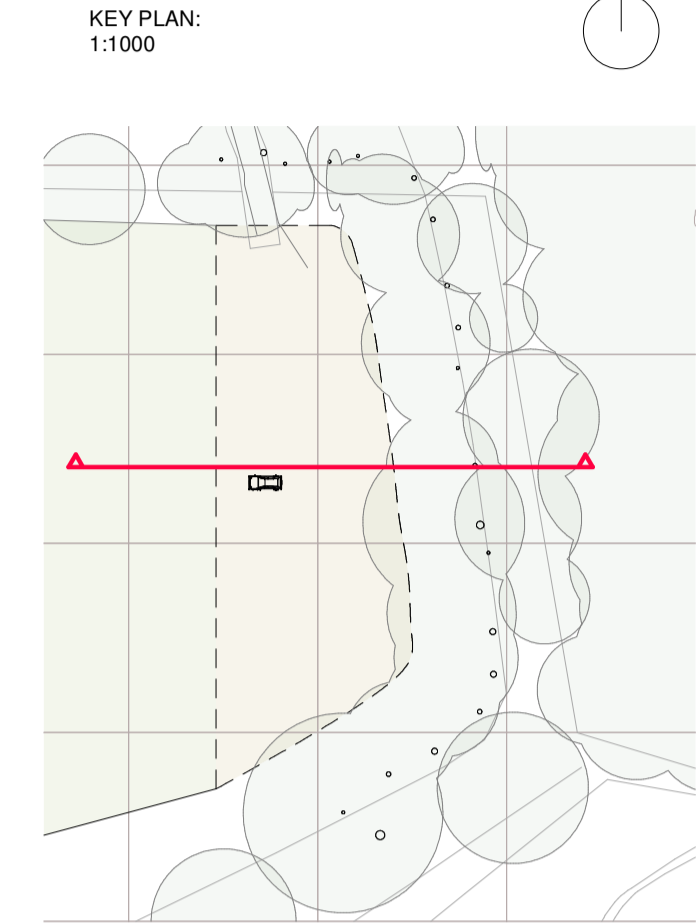

Rev	Date	Description	By	Chkd
-----	------	-------------	----	------

Drawing Status: **PRELIMINARY**

Client:

Principal contractor:

Design Consultant



67A HIGH STREET  
LYNDHURST  
HAMPSHIRE  
SO43 7BE  
T: 023 80 283798  
F: 023 80 263688  
E: sh@smpsonhilder.co.uk

Project Title  
**BALLARD SCHOOL,  
FERNHILL LANE,  
NEW MILTON,  
BH25 5SU**

Drawing Title  
**EXISTING AND PROPOSED  
SECTION**

Scale (@ A1 SIZE) As indicated	Size: A1
Drawn: Author	Date: 11/02/23
Checked: Checker	Date: 11/02/23
Drawing No. <b>0000-104</b>	Revision: