


NO CHANGE TO PLAN OR HOUSE ELEVATIONS FROM THE EXISTING.

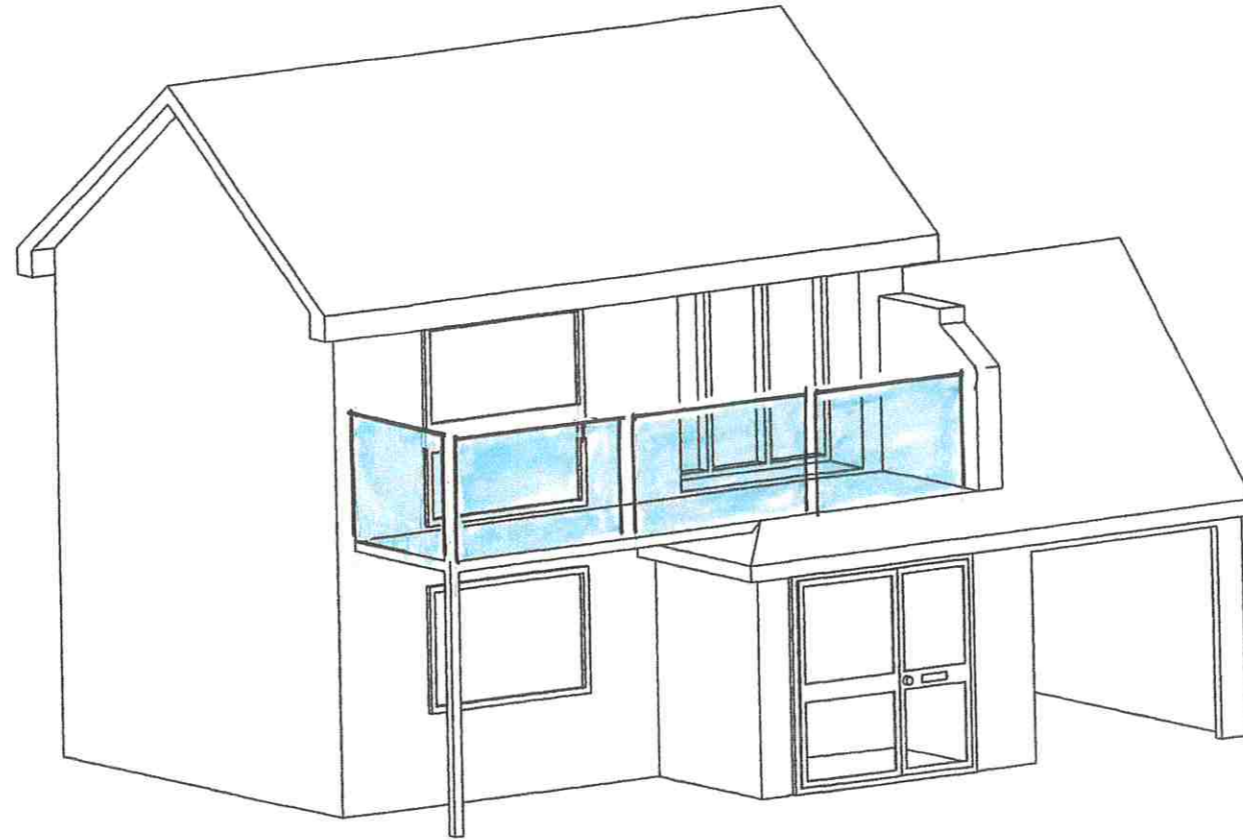

PROPOSED 3D

UNLESS OTHERWISE SPECIFIED: DIMENSIONS ARE IN MILLIMETERS		FINISH:	DEBURR AND BREAK SHARP EDGES		DO NOT SCALE DRAWING	REVISION
SURFACE FINISH: TOLERANCES: LINEAR: ANGULAR:						
DRAWN	NAME	SIGNATURE	DATE		TITLE: Janny Bernays Saltire Milford on Sea	
CHKD						
APPRD						
MFG				MATERIAL:	DWG NO. Proposed	
QA				WEIGHT:	SCALE: 1:100 SHEET 2 OF 2	

3D NTS  
PRINT AT A3 NO SCALING

PLANNING  
ISSUE  
STATUS  
ONLY.

POZ