


HERVEY ROAD

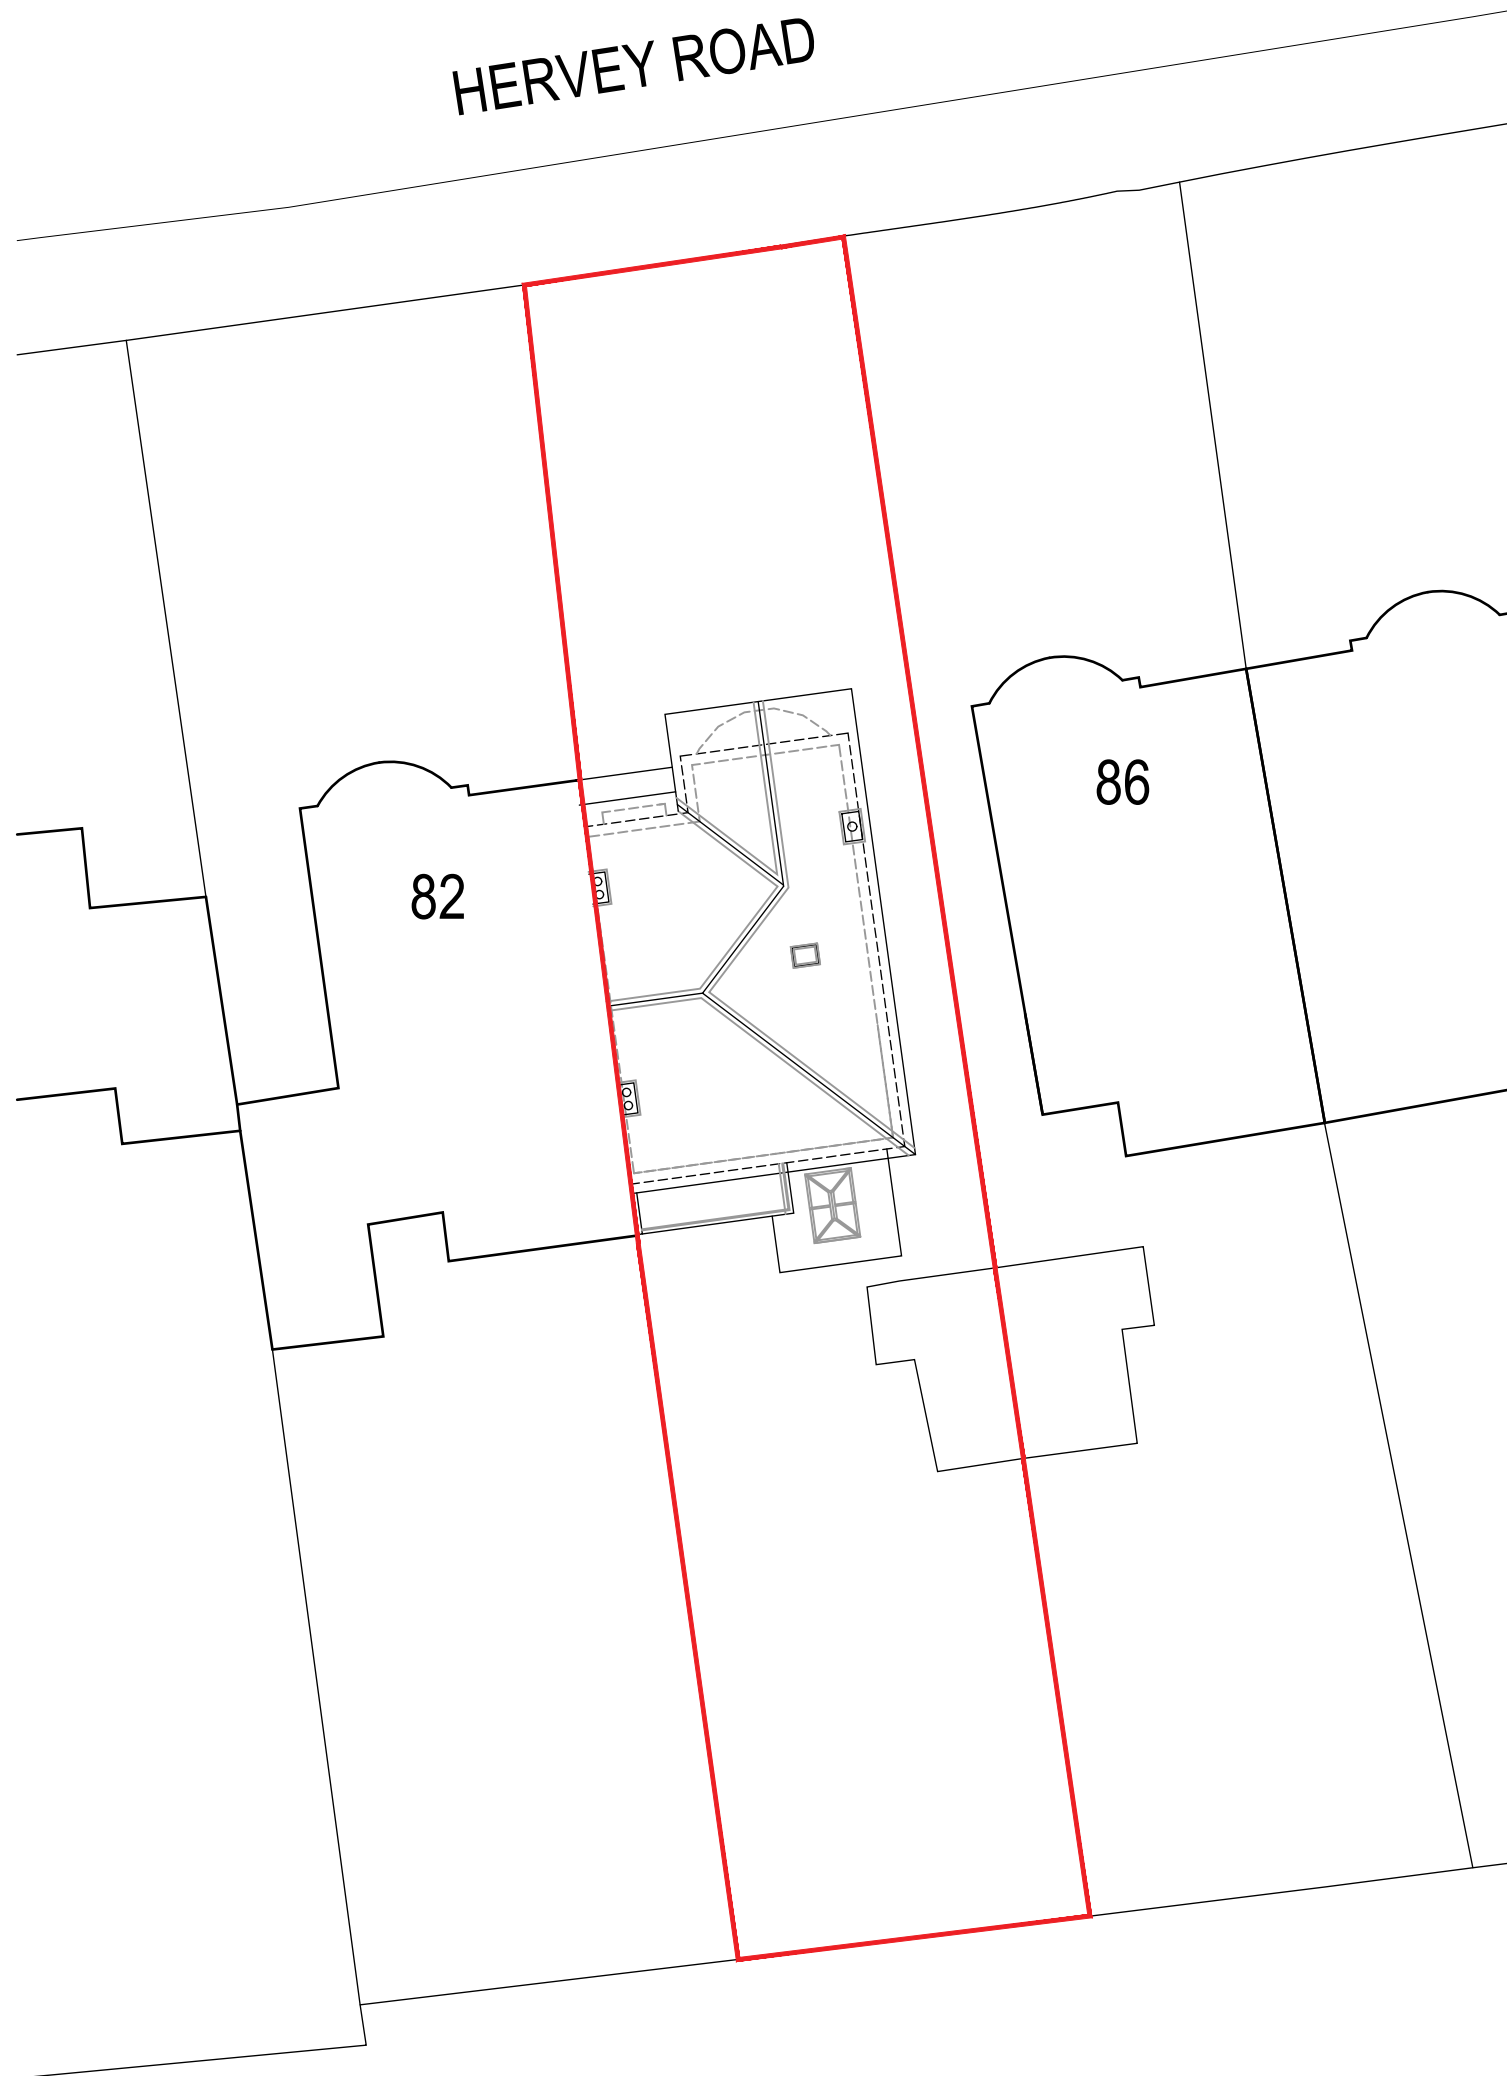


All dimensions to be checked on site by contractor prior to preparation of shop drawings and commencement of work on site.

Do not scale from this drawing.

This drawing and the copyrights and patents therein are the property of Apex Architecture and may not be used or reproduced without consent.

This drawing is to be read in conjunction with all relevant consultant's drawings/documents and any discrepancies or variations are to be notified to Apex Architecture before the affected work commences.

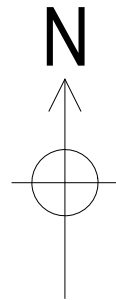

Apex Architecture

133 Creek Road, Greenwich, London, SE8 3BU 0203 393 6555

Client

Matthew & Kirsten Blaseby

Project

84 Hervey Road
London
SE3 8BU

Title

Existing Block Plan

Job No. L258hr	Drawing No. 003	Revision
Scale 1:200@A3	Issue Planning	Date Dec 2023

www.apexarchitecture.com

enquire@apexarchitecture.com