




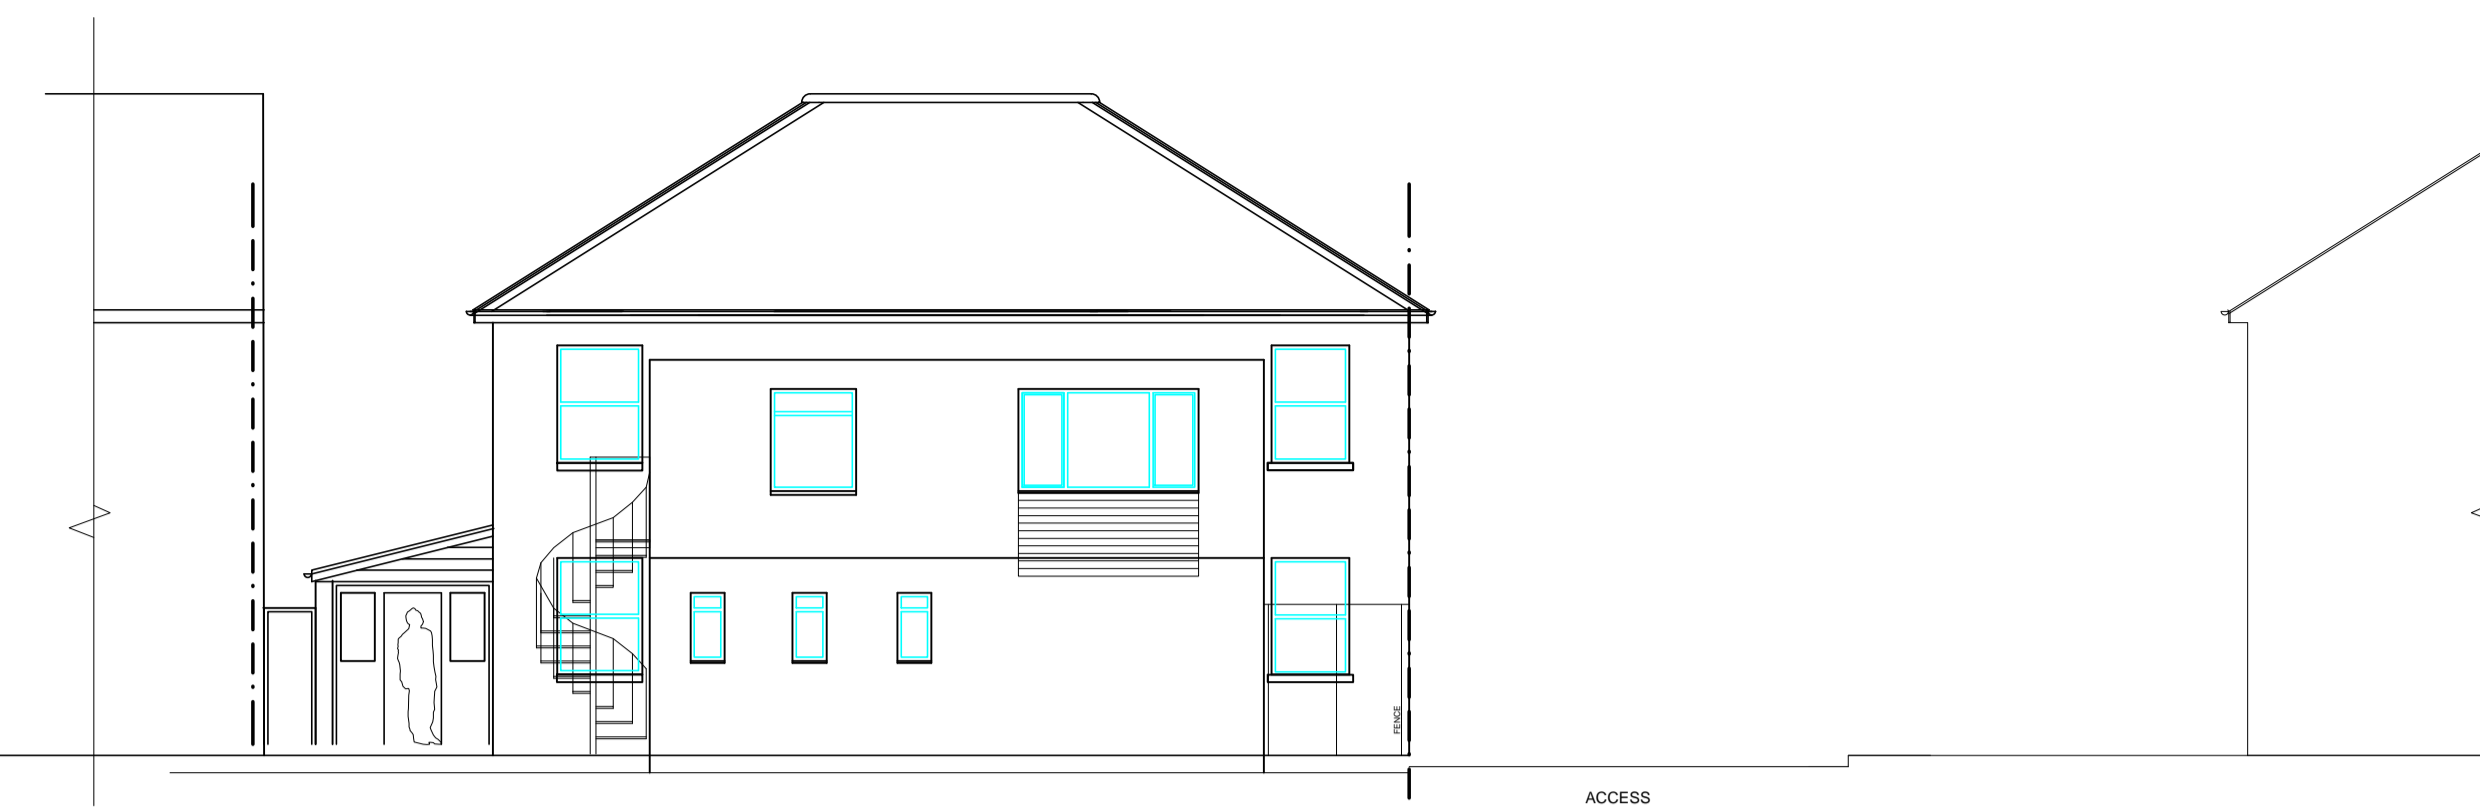



EAST ELEVATION  
(FRONT)  
(Existing)

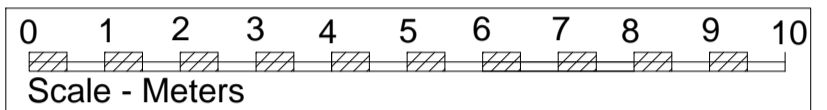


WEST ELEVATION  
(REAR)  
(Existing)

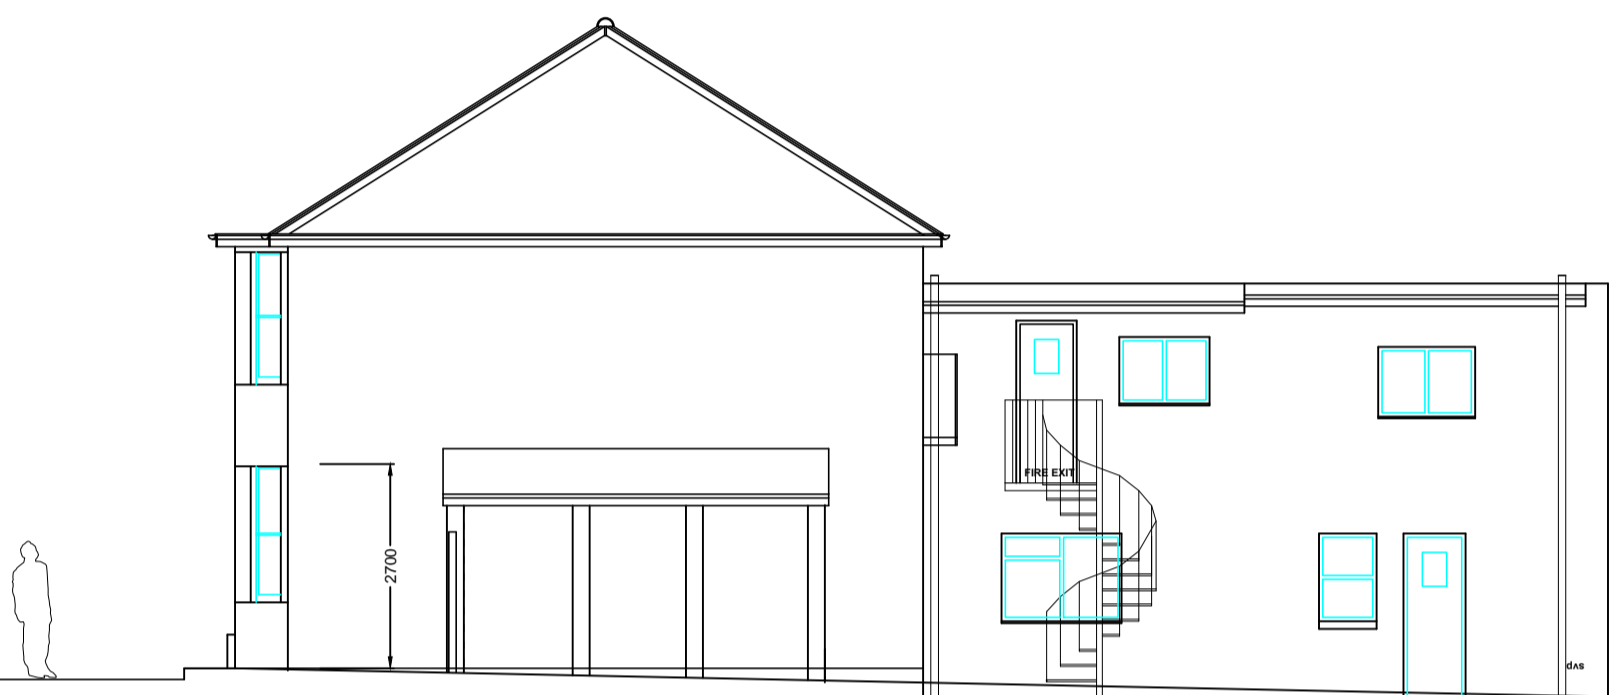


NORTH ELEVATION  
(Existing)

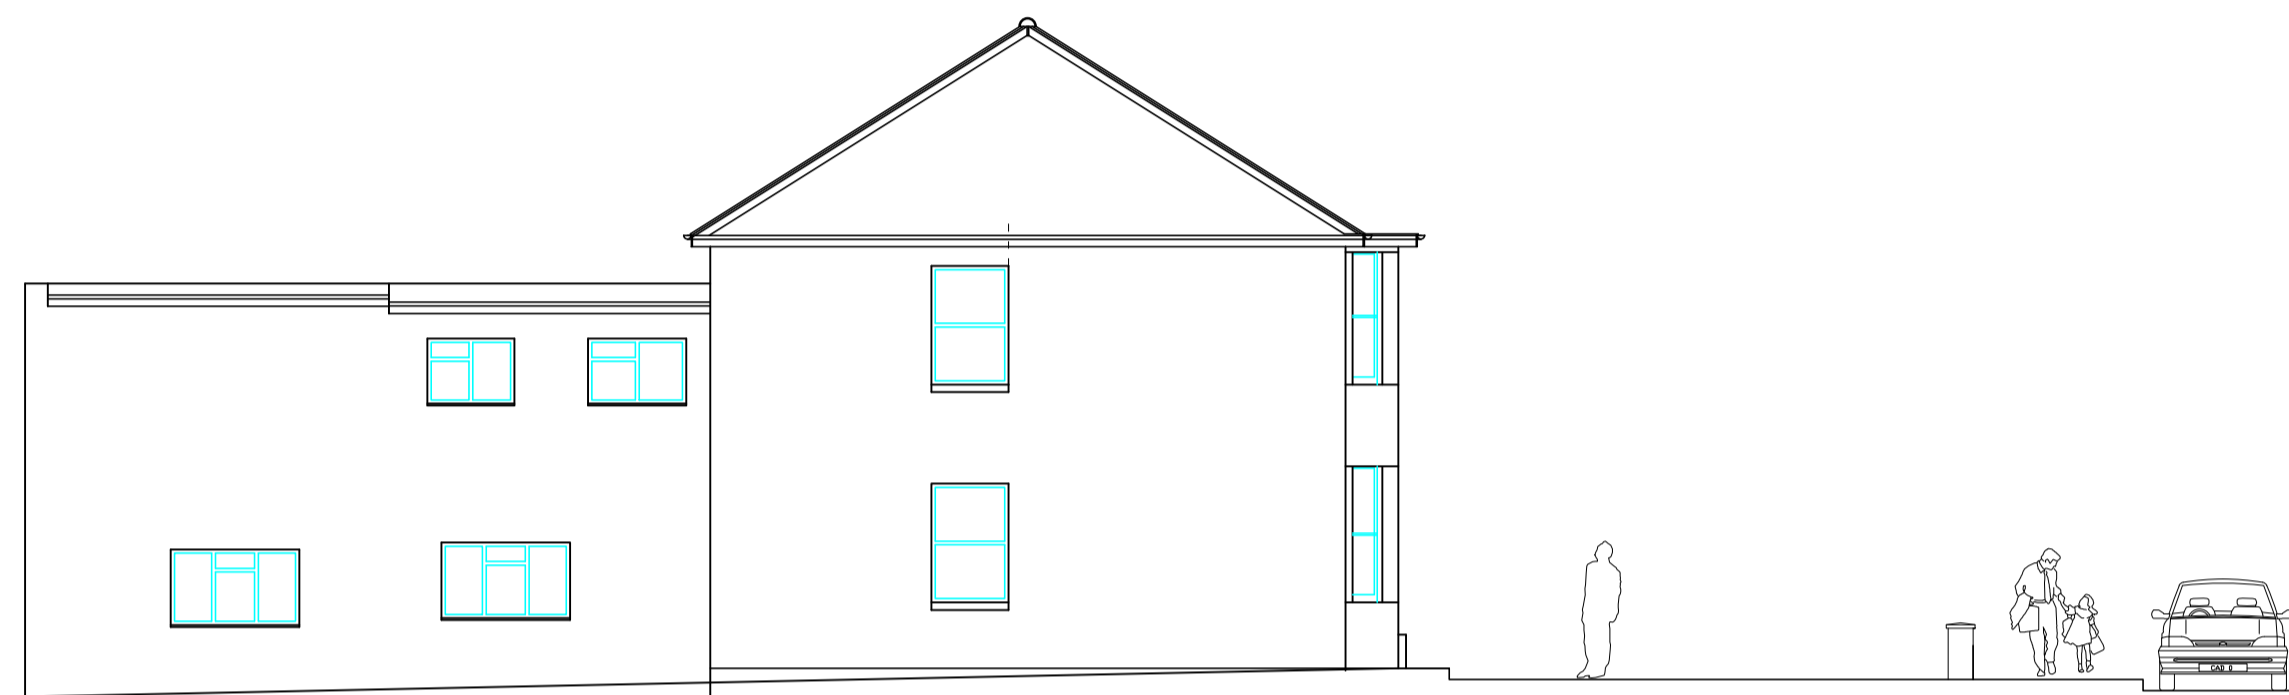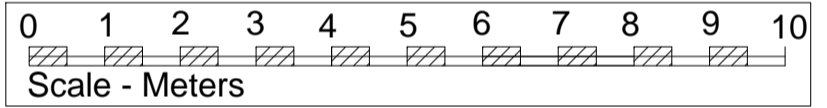

SOUTH ELEVATION  
(Existing)

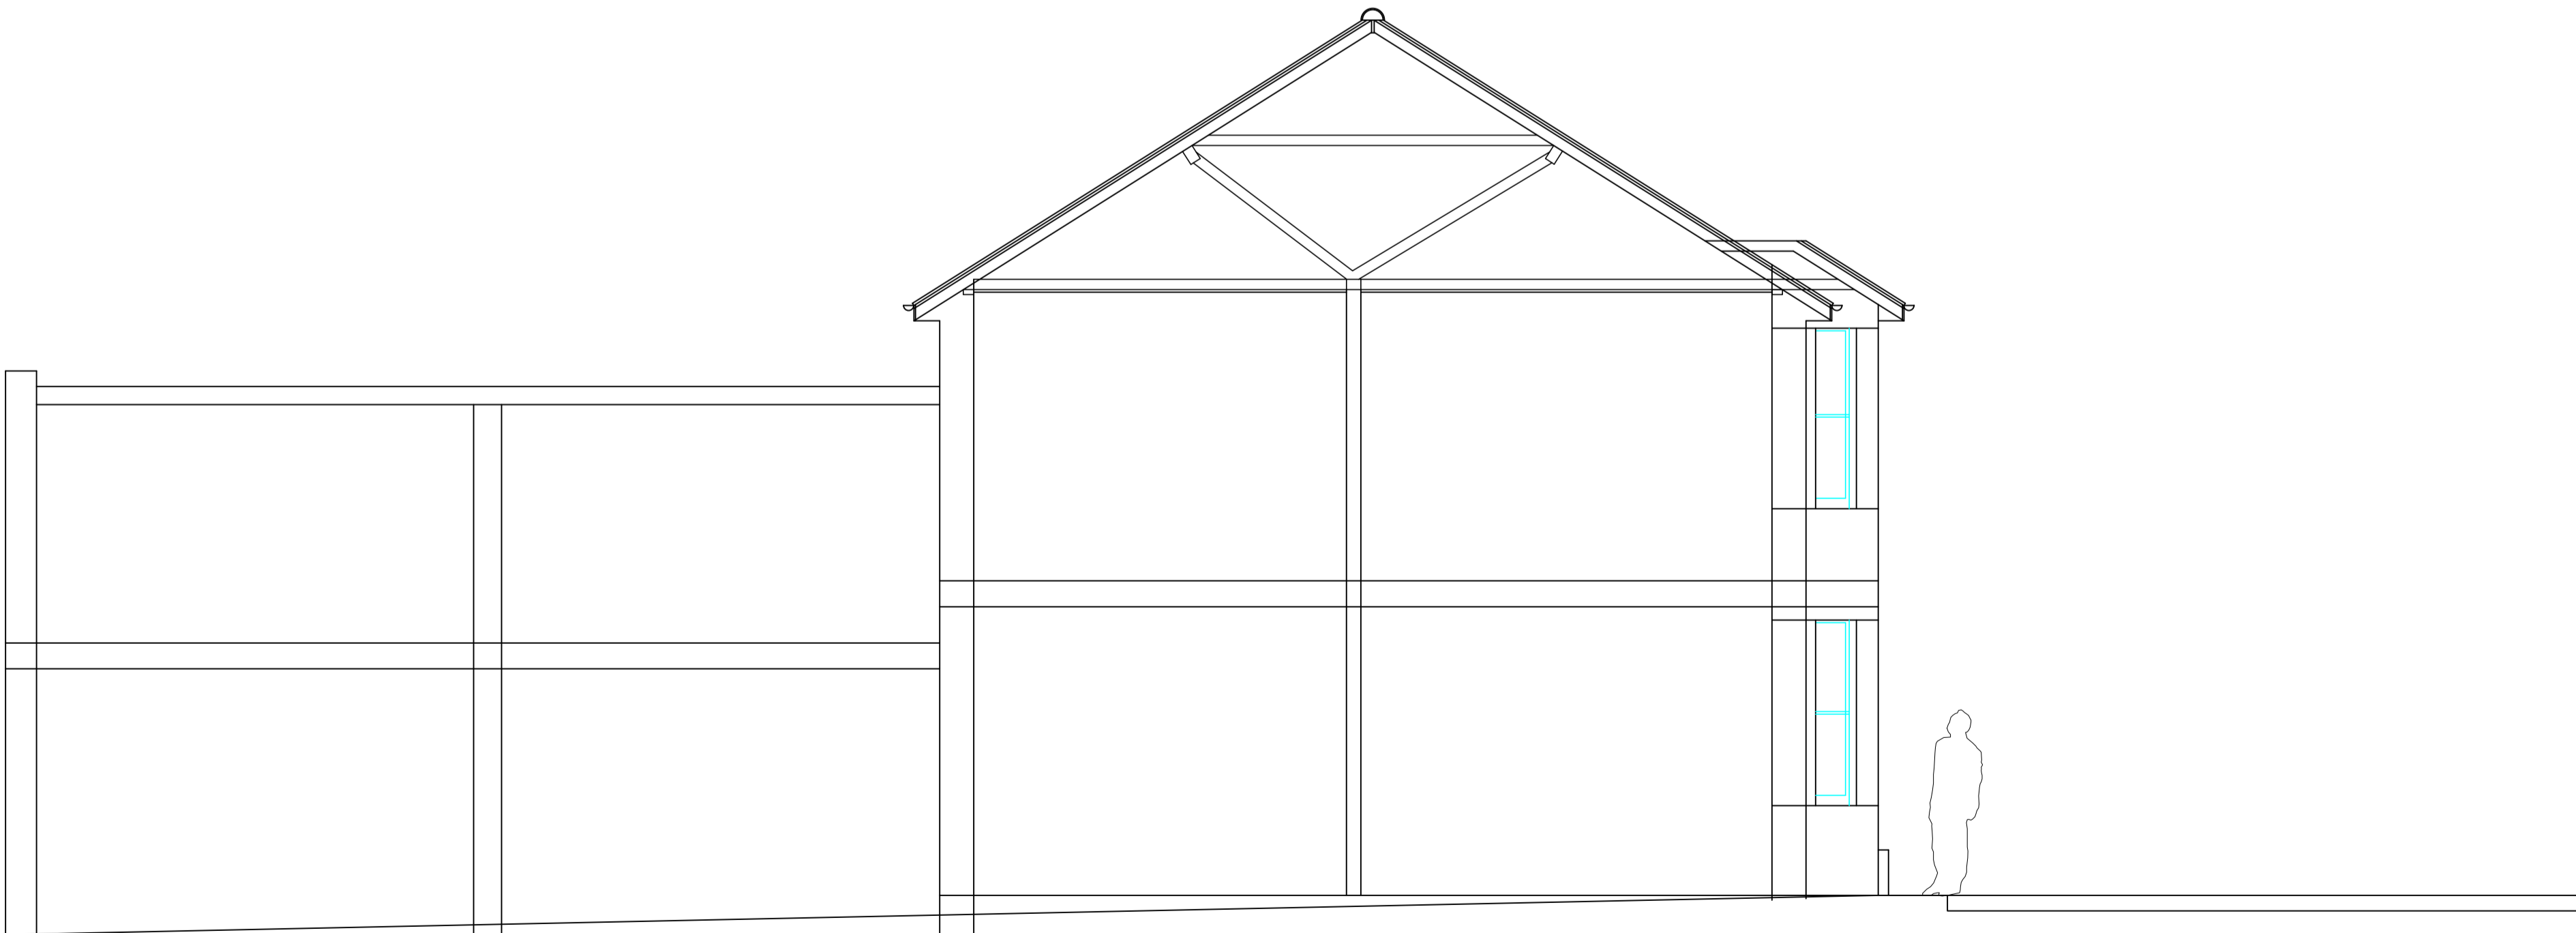

SECTION X - X  
(Existing)

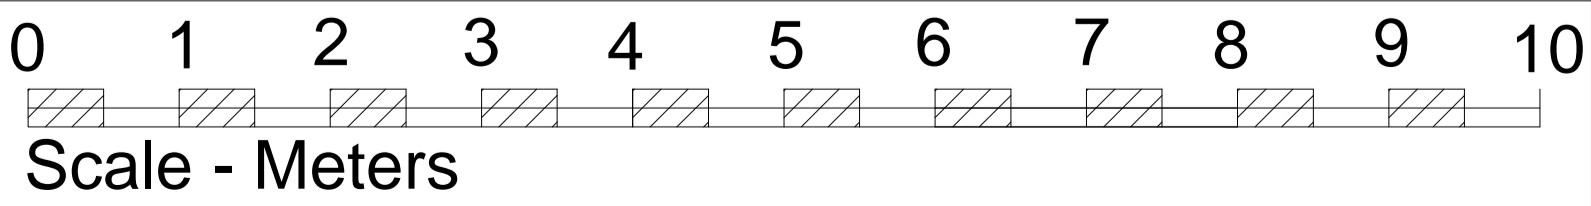

**IMPORTANT NOTES :**  
 1. GENERAL  
 (i) The design is to scale shown, work to figured dimensions and relative position, confirm to designer.  
 (ii) This drawing is to be read in conjunction with all relevant drawings, detailed specifications where applicable and all associated drawings in this series, (if any).  
 (iii) Any discrepancy on this drawing is to be reported immediately to the partnership for clarification.  
 (iv) The contractor is responsible for all temporary works and for the stability of the works in progress.

Gen amd	Dec 23		a
Revision	Date	By	Rev. No.
Client			

Project: 28 - 29 Carlton Terrace, Portslade

Title: Existing Elevation & section

**CLIVE HAWKINS**  
 ARCHITECTS LTD  
 DESIGN@CLIVEHAWKINSONLINE.COM Tel: 01273 245249

Date	Scale	Project No.	Dep. No.	Rev. Date	Rev. No.
Dec 23	1:100 & 1.50 @ A1	1187	03		a

1187231223Planning