



DRAFT - FOR DISCUSSION ONLY

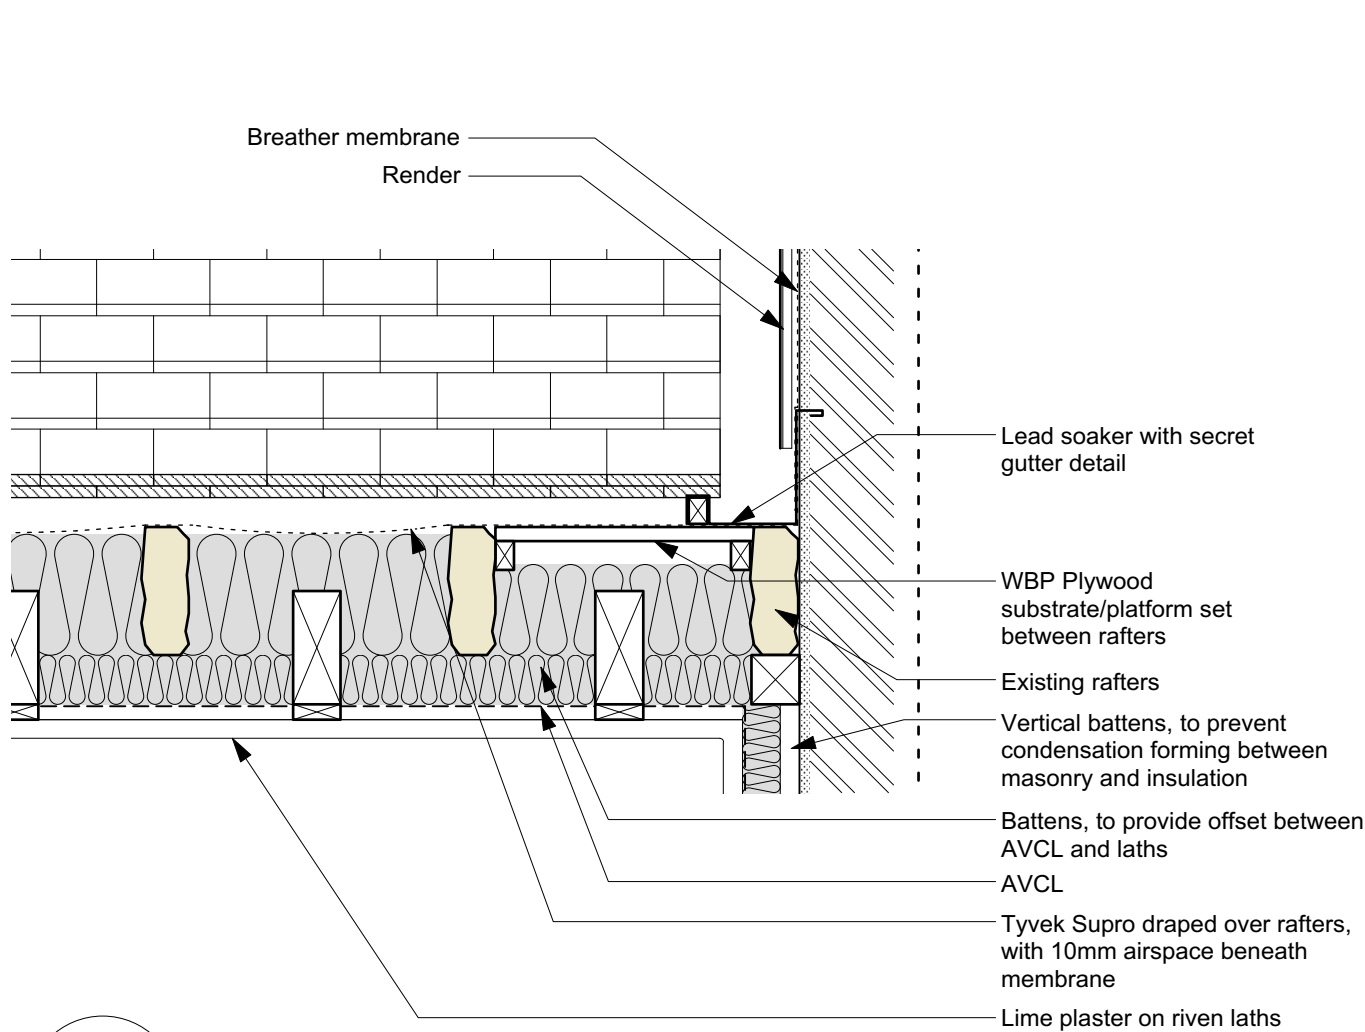

**01**  
**601** **LEAD CONCEALED GUTTER/SOAKER**  
SECTION 1:10

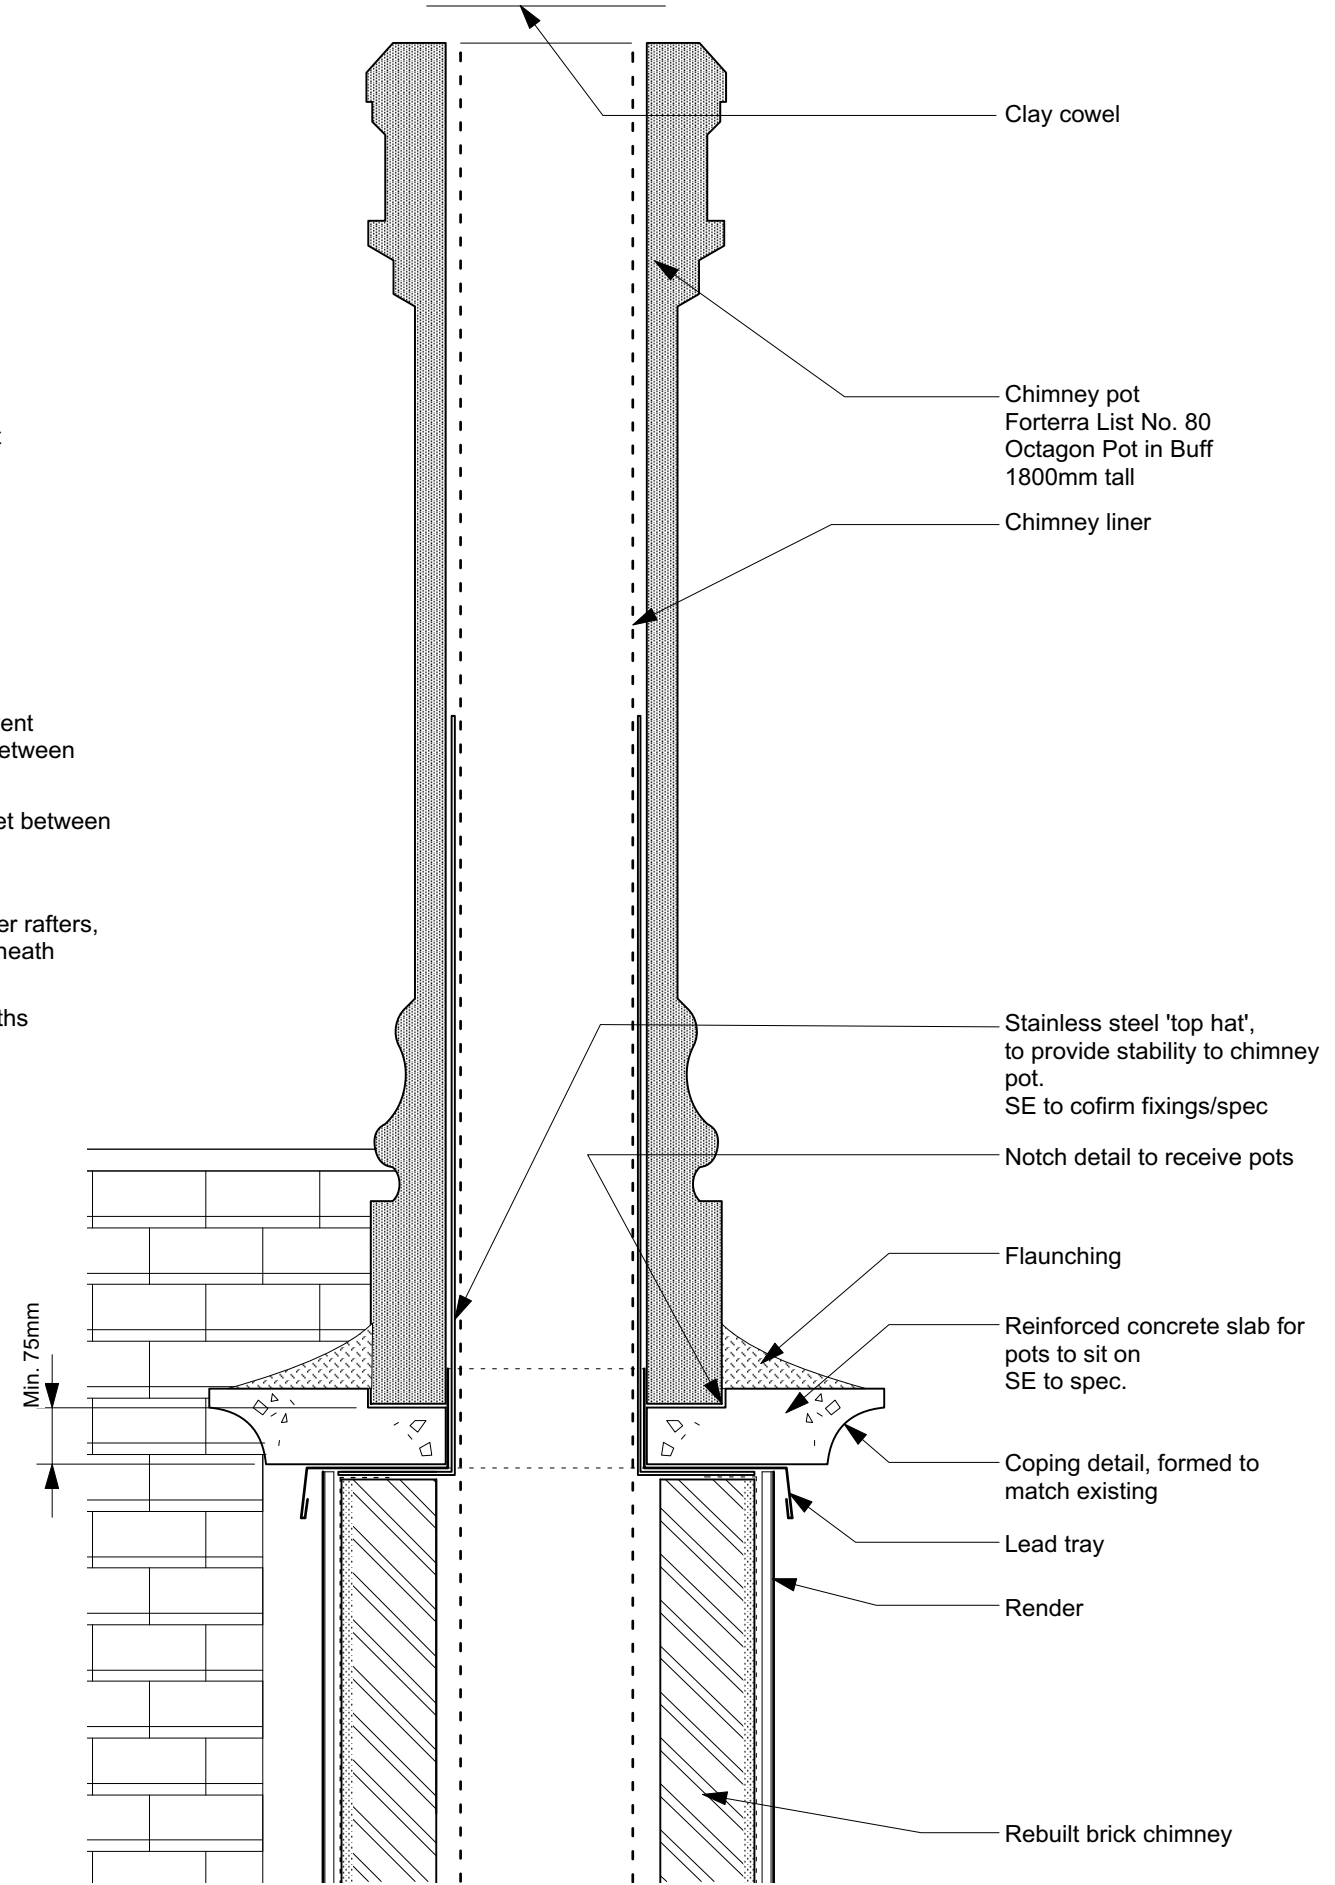

**02**  
**601** **CHIMNEY**  
SECTION 1:10

**NOTES**

Any errors or omissions to be reported to NAGANJOHNSON ARCHITECTS immediately.

This drawing and design is the copyright of NAGANJOHNSON ARCHITECTS and is not to be used for any purpose without their consent.

All dimensions are to be verified on site before commencing work.

This drawing shall be read in conjunction with all relevant documents.

To be read in conjunction with SE information.

**REVISIONS**

NO.	DESCRIPTION	DATE

DRAWING No.	REV.

**DRAFT - FOR DISCUSSION ONLY**

**NAGAN JOHNSON ARCHITECTS**  
2 Pontypool Place London SE1 8QF | studio@naganjohnson.co.uk | 0207 633 0200

PROJECT ADDRESS		CLIENT		DATE	
The Old Rectory Rodmell		-		Nov. 2023	
DRAWING TITLE		PROJECT CONTACT		SCALE AT A1	
Details - Chimney		Michael Johnson		SCALE AT A3	
PROJECT CODE		REV.		SCALE AT A3	
RODM				1:10	
DRAWING No.		REV.		SCALE AT A3	
601				1:10	

**DETAILS**