



Datum 89.00 m

Proposed Section C

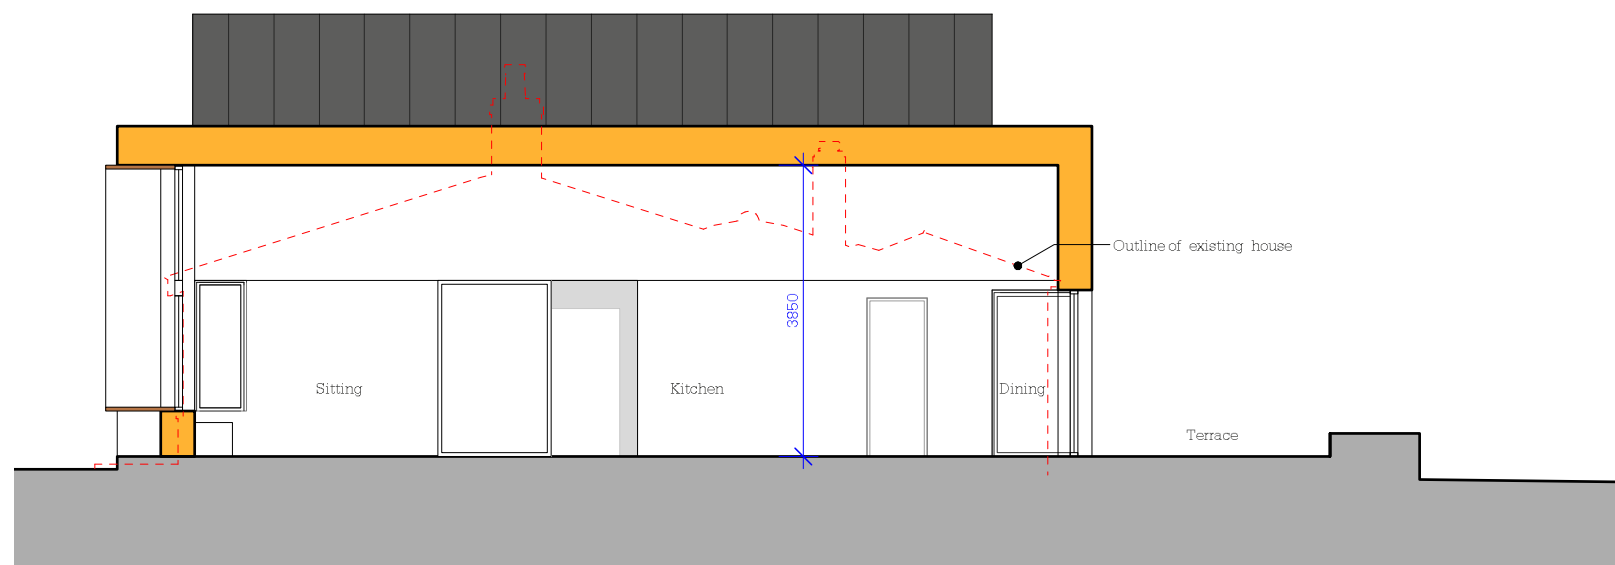

Datum 89.00 m

Proposed Section D

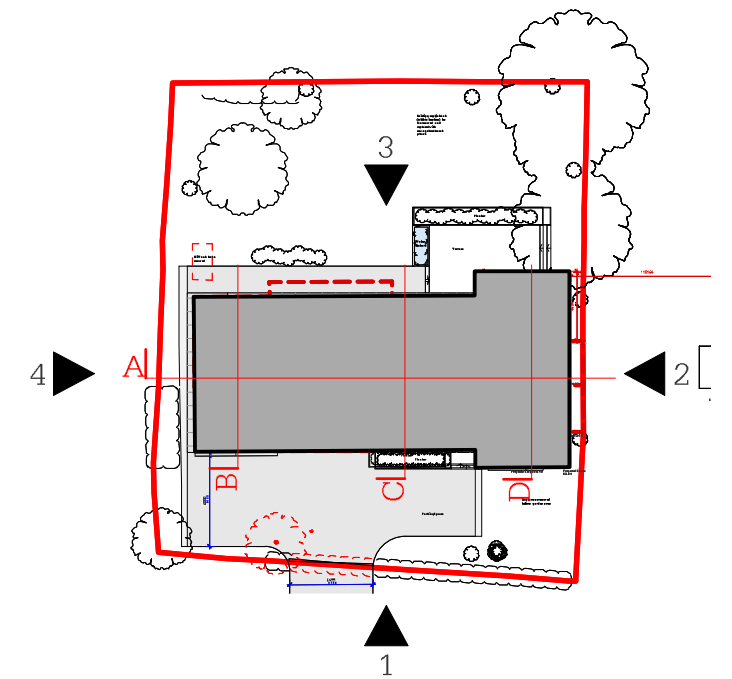

© All rights reserved
All dimensions to be checked on site

Notes:

- Existing
- Proposed
- Demolished



Rev	Date	Description	Drwn	Chkd

Lewes Office
Cooksbridge Station House - Cooksbridge - Nr. Lewes
East Sussex - BN8 4SW

+44 (0)1273 400319
info@bakerbrown.studio
bakerbrown.studio

BakerBrown

Job Name: Tara_Underhill Lane Status: Planning

Drawing Title: Proposed Sections (2 of 2)

Drawn	Checked	Date	Scale@A3	Job No.	Drawing Number	Rev
JK	EP	Dec 23	1:100	1516	BB_PL_0301	