



Location Plan 1:1250



Block Plan 1:500

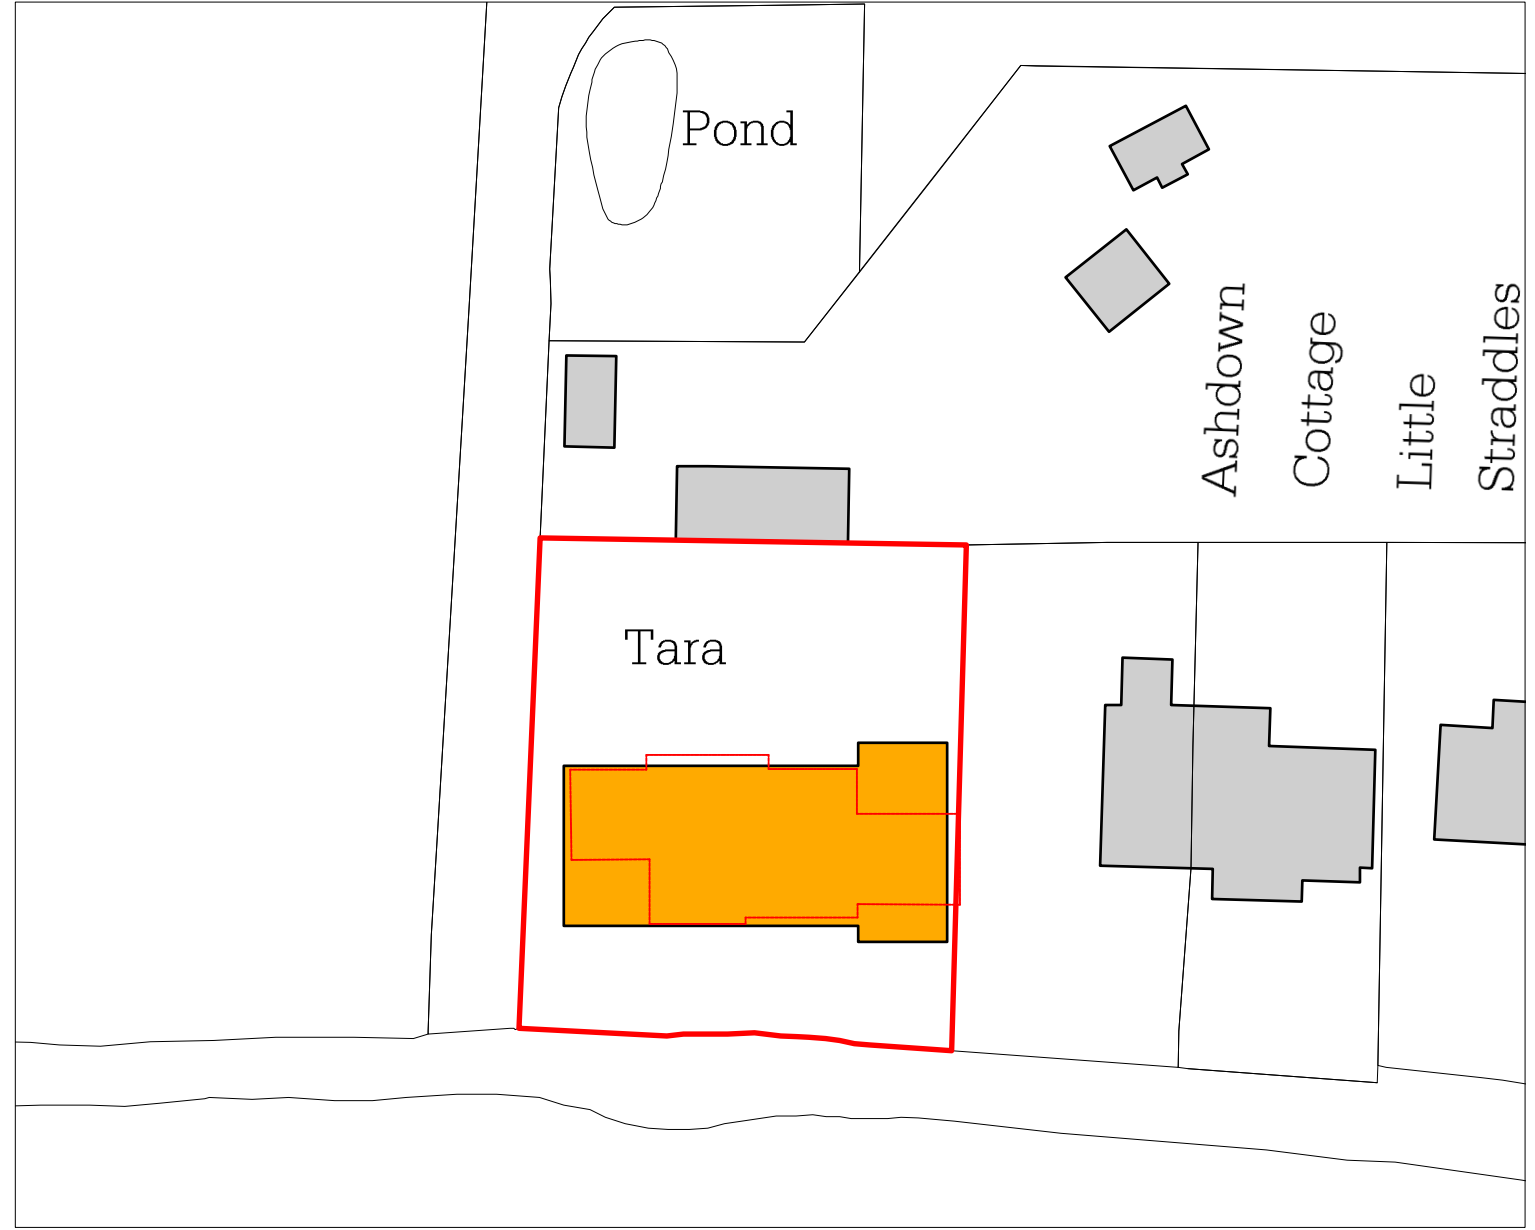

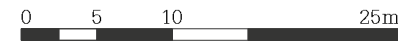


© All rights reserved
All dimensions to be checked on site

Lewes Office
Cooksbridge Station House - Cooksbridge - Nr. Lewes
East Sussex - BN8 4SW

+44 (0)1273 400319
info@bakerbrown.studio
bakerbrown.studio

Notes:

Area of land concerned with the application

- Existing 
- Proposed 
- Demolished 



| Rev | Date | Description | Drwn | Chkd |
|-----|----------|----------------------------|------|------|
| A | 22/08/23 | Amendments to the drawings | JK | EP |

BakerBrown

Job Name: **Tara_Underhill Lane** Status: **Planning**

Drawing Title: **Location & Block Plan**

| Drawn | Checked | Date | Scale@A3 | Job No. | Drawing Number | Rev |
|-------|---------|--------|----------|---------|----------------|-----|
| JK | EP | Dec 23 | - | 1516 | BB_EX_0001 | A |