


DO NOT SCALE FROM THIS DRAWING. ALL DIMENSIONS ARE TO BE CHECKED ON SITE. THIS DRAWING IS TO BE READ IN CONJUNCTION WITH ALL CONSULTANTS INFORMATION.

©THIS DRAWING IS THE COPYRIGHT OF SMITH GROUP (KENT) LIMITED AND SHOULD NOT BE COPIED OR REPRODUCED WITHOUT WRITTEN CONSENT. ALL RIGHTS RESERVED.




info@smithgroupuk.co.uk
+44(0)7971 896 134
www.smithgroupuk.co.uk

GENERAL NOTES:

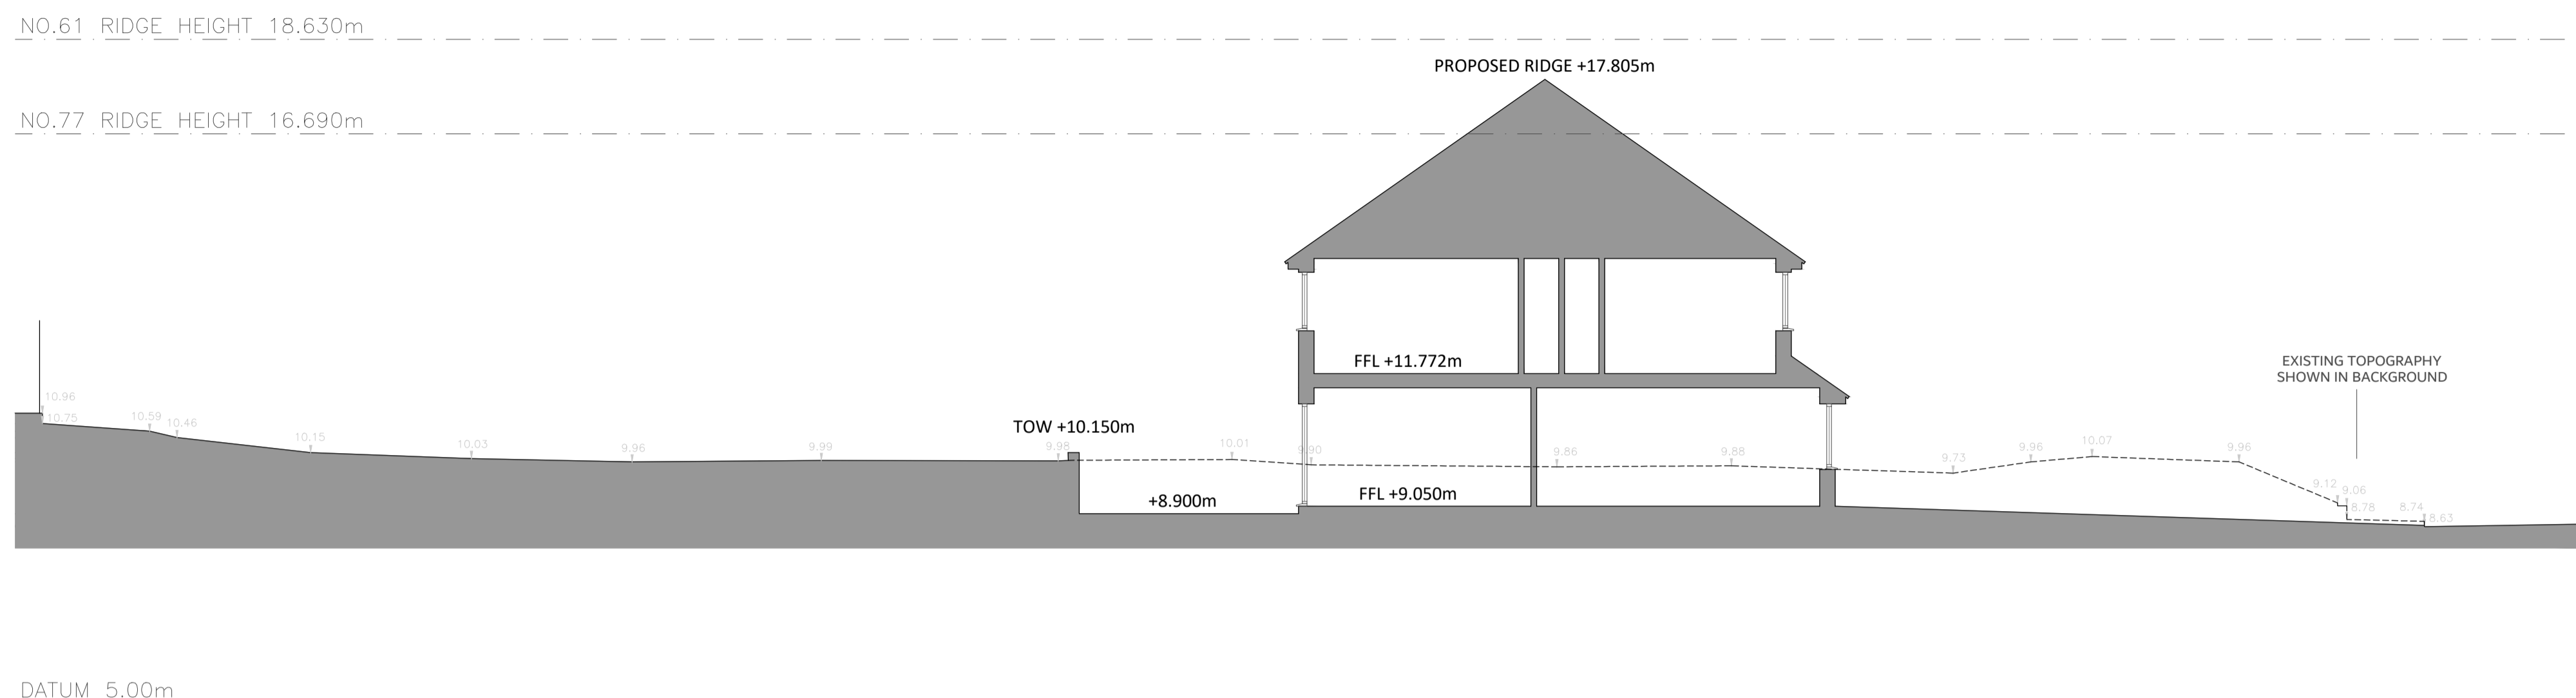

SECTION A-A

REV	DATE	DESCRIPTION

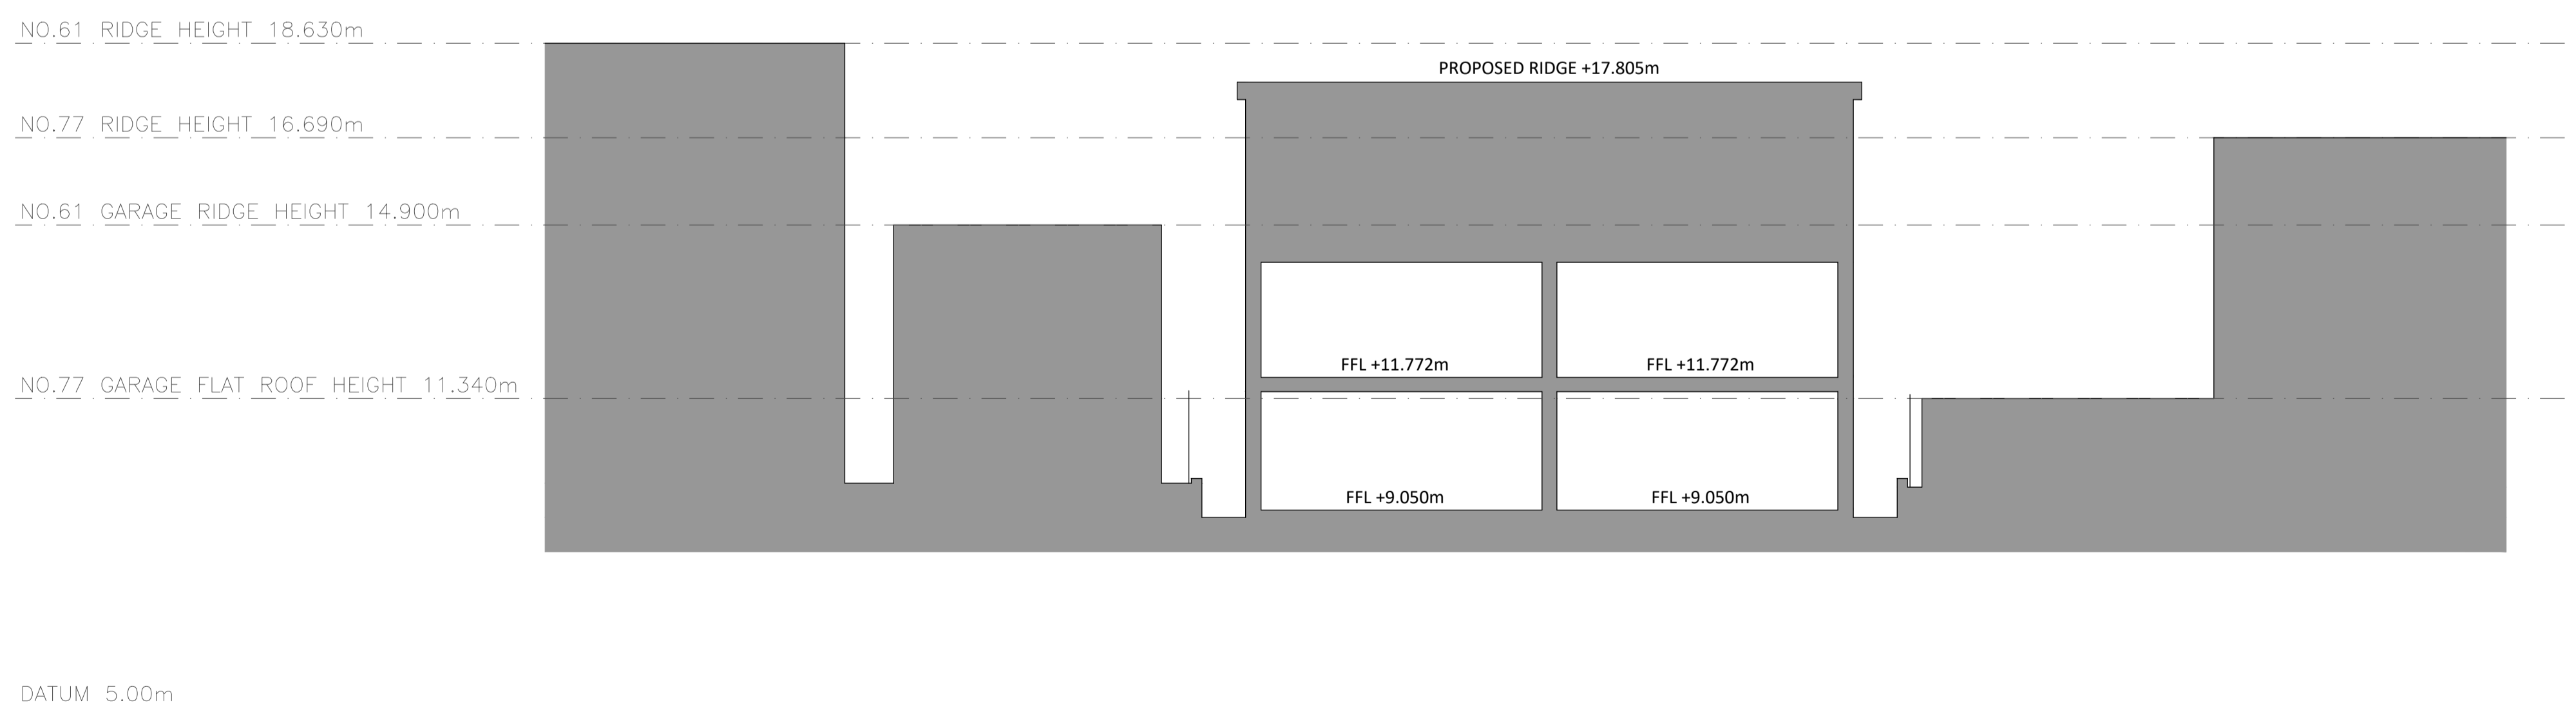

SECTION B-B



PROJECT: LAND TO REAR OF 61 & 77 STATION ROAD	
DESCRIPTION: DISCHARGE OF CONDITIONS	
DRAWING TITLE: PROPOSED SITE SECTIONS	
SCALE: 1:100 @ A1	DRAWN BY: TS
DATE DRAWN: DECEMBER 2023	CLIENT: AUSTIN SMITH HOMES
STATUS: DISCHARGE OF CONDITIONS	
DRAWING NUMBER: 23.110.002.A1.DOC	REVISION: