


© ARCHITECT'S COPYRIGHT RETAINED

- GENERAL NOTES**
- 1 All dimensions to be checked on site.
 - 2 Use figured dimensions only. Queries to be directed to the Architect.
 - 3 Refer to Structural Engineer's drawings for details relating to structure.
 - 4 Any discrepancies between the Architect's drawings and those by any other party to be reported immediately.
 - 5 All drawings are not for construction unless explicitly marked for this purpose.

GENERAL NOTES ON MATERIALS

Materials to comply with appropriate British Standards or Agreement Certificate stamped and independently certified or otherwise to show their suitability. Materials should be in accordance with BS8000 series of documents and other accepted good practice (e.g. Quality assured to ISO9000).

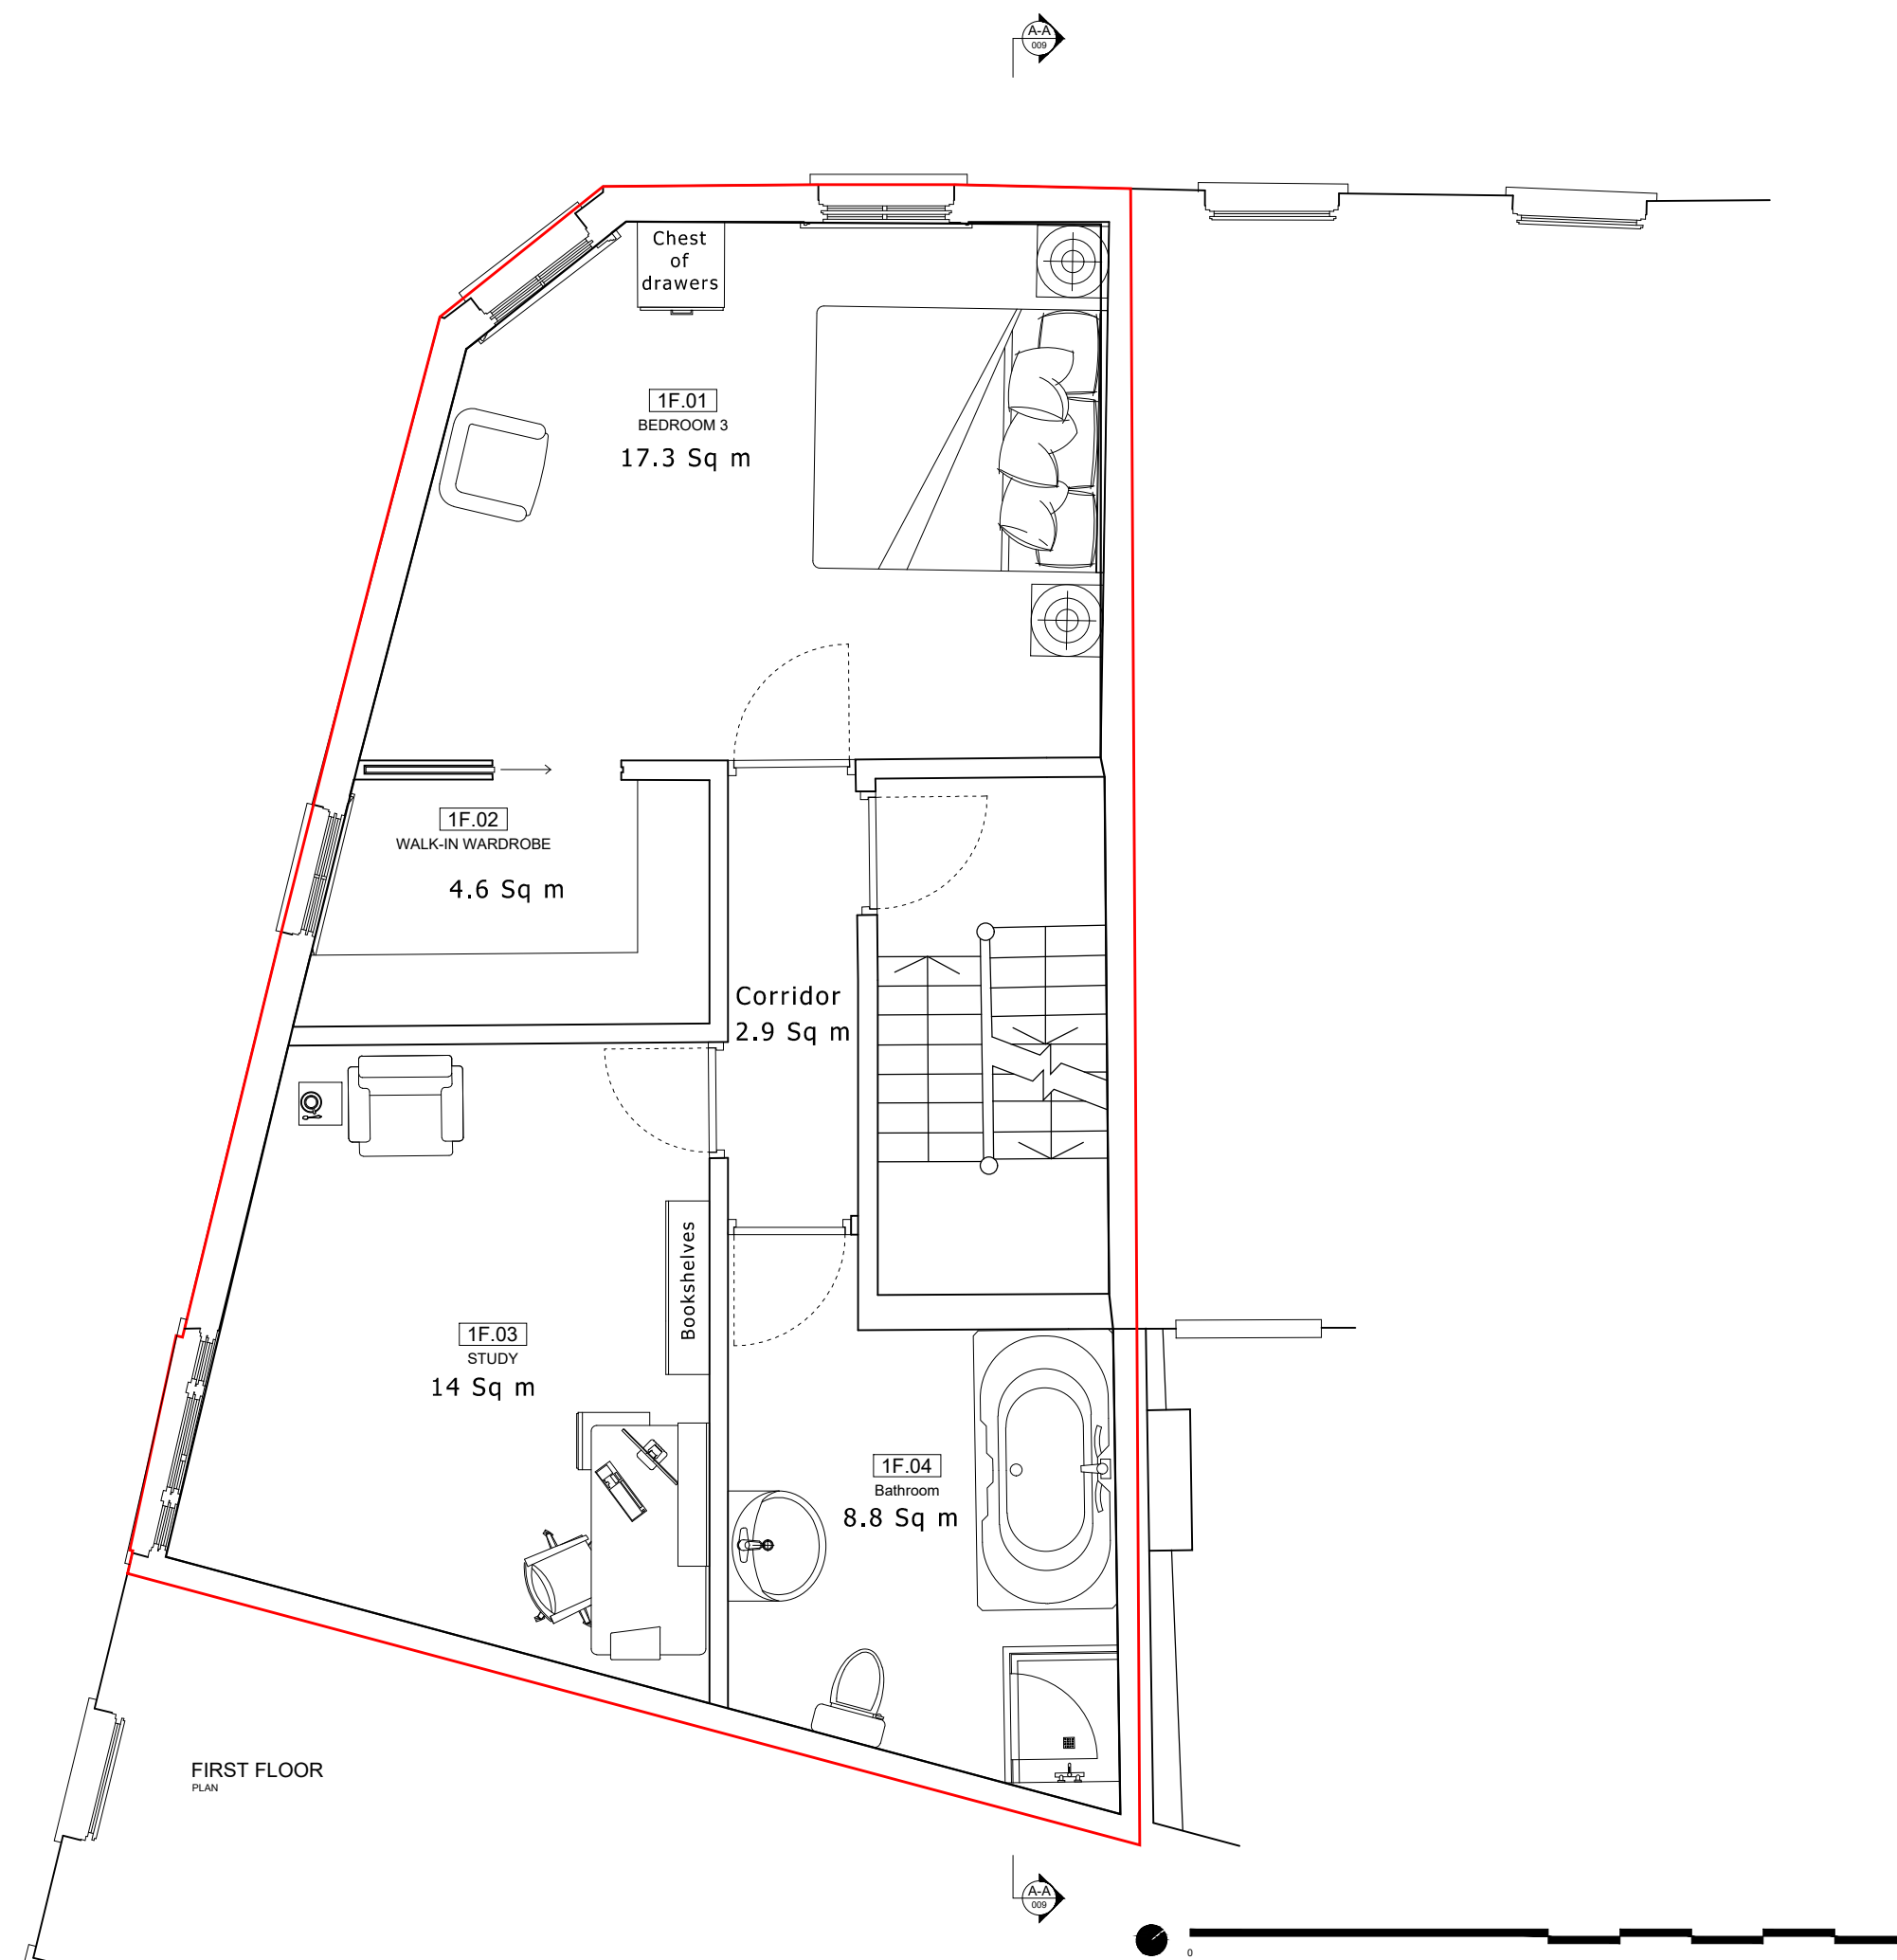

FIRST FLOOR
PLAN

PL02	03.11.23	FOR PLANNING
PL01	14.11.22	FOR PLANNING
rev	date	amendment

ra.
ra.
a 16 Little Yard / London / SE17 3QA
w ra-l.com

job title
87 Chester Row

drawing title
PROPOSED PLAN
FIRST FLOOR

status	PLANNING	drawing no.	revision
scale	1:50 @A3 1:25 @A1	013	PL02
job no.	A112		

