



ELEVATION 1 - ALONG SOUTH AUDLEY STREET
SCALE 1:100 @ A1



ELEVATION 2 - ALONG REEVES MEWS
SCALE 1:100 @ A1

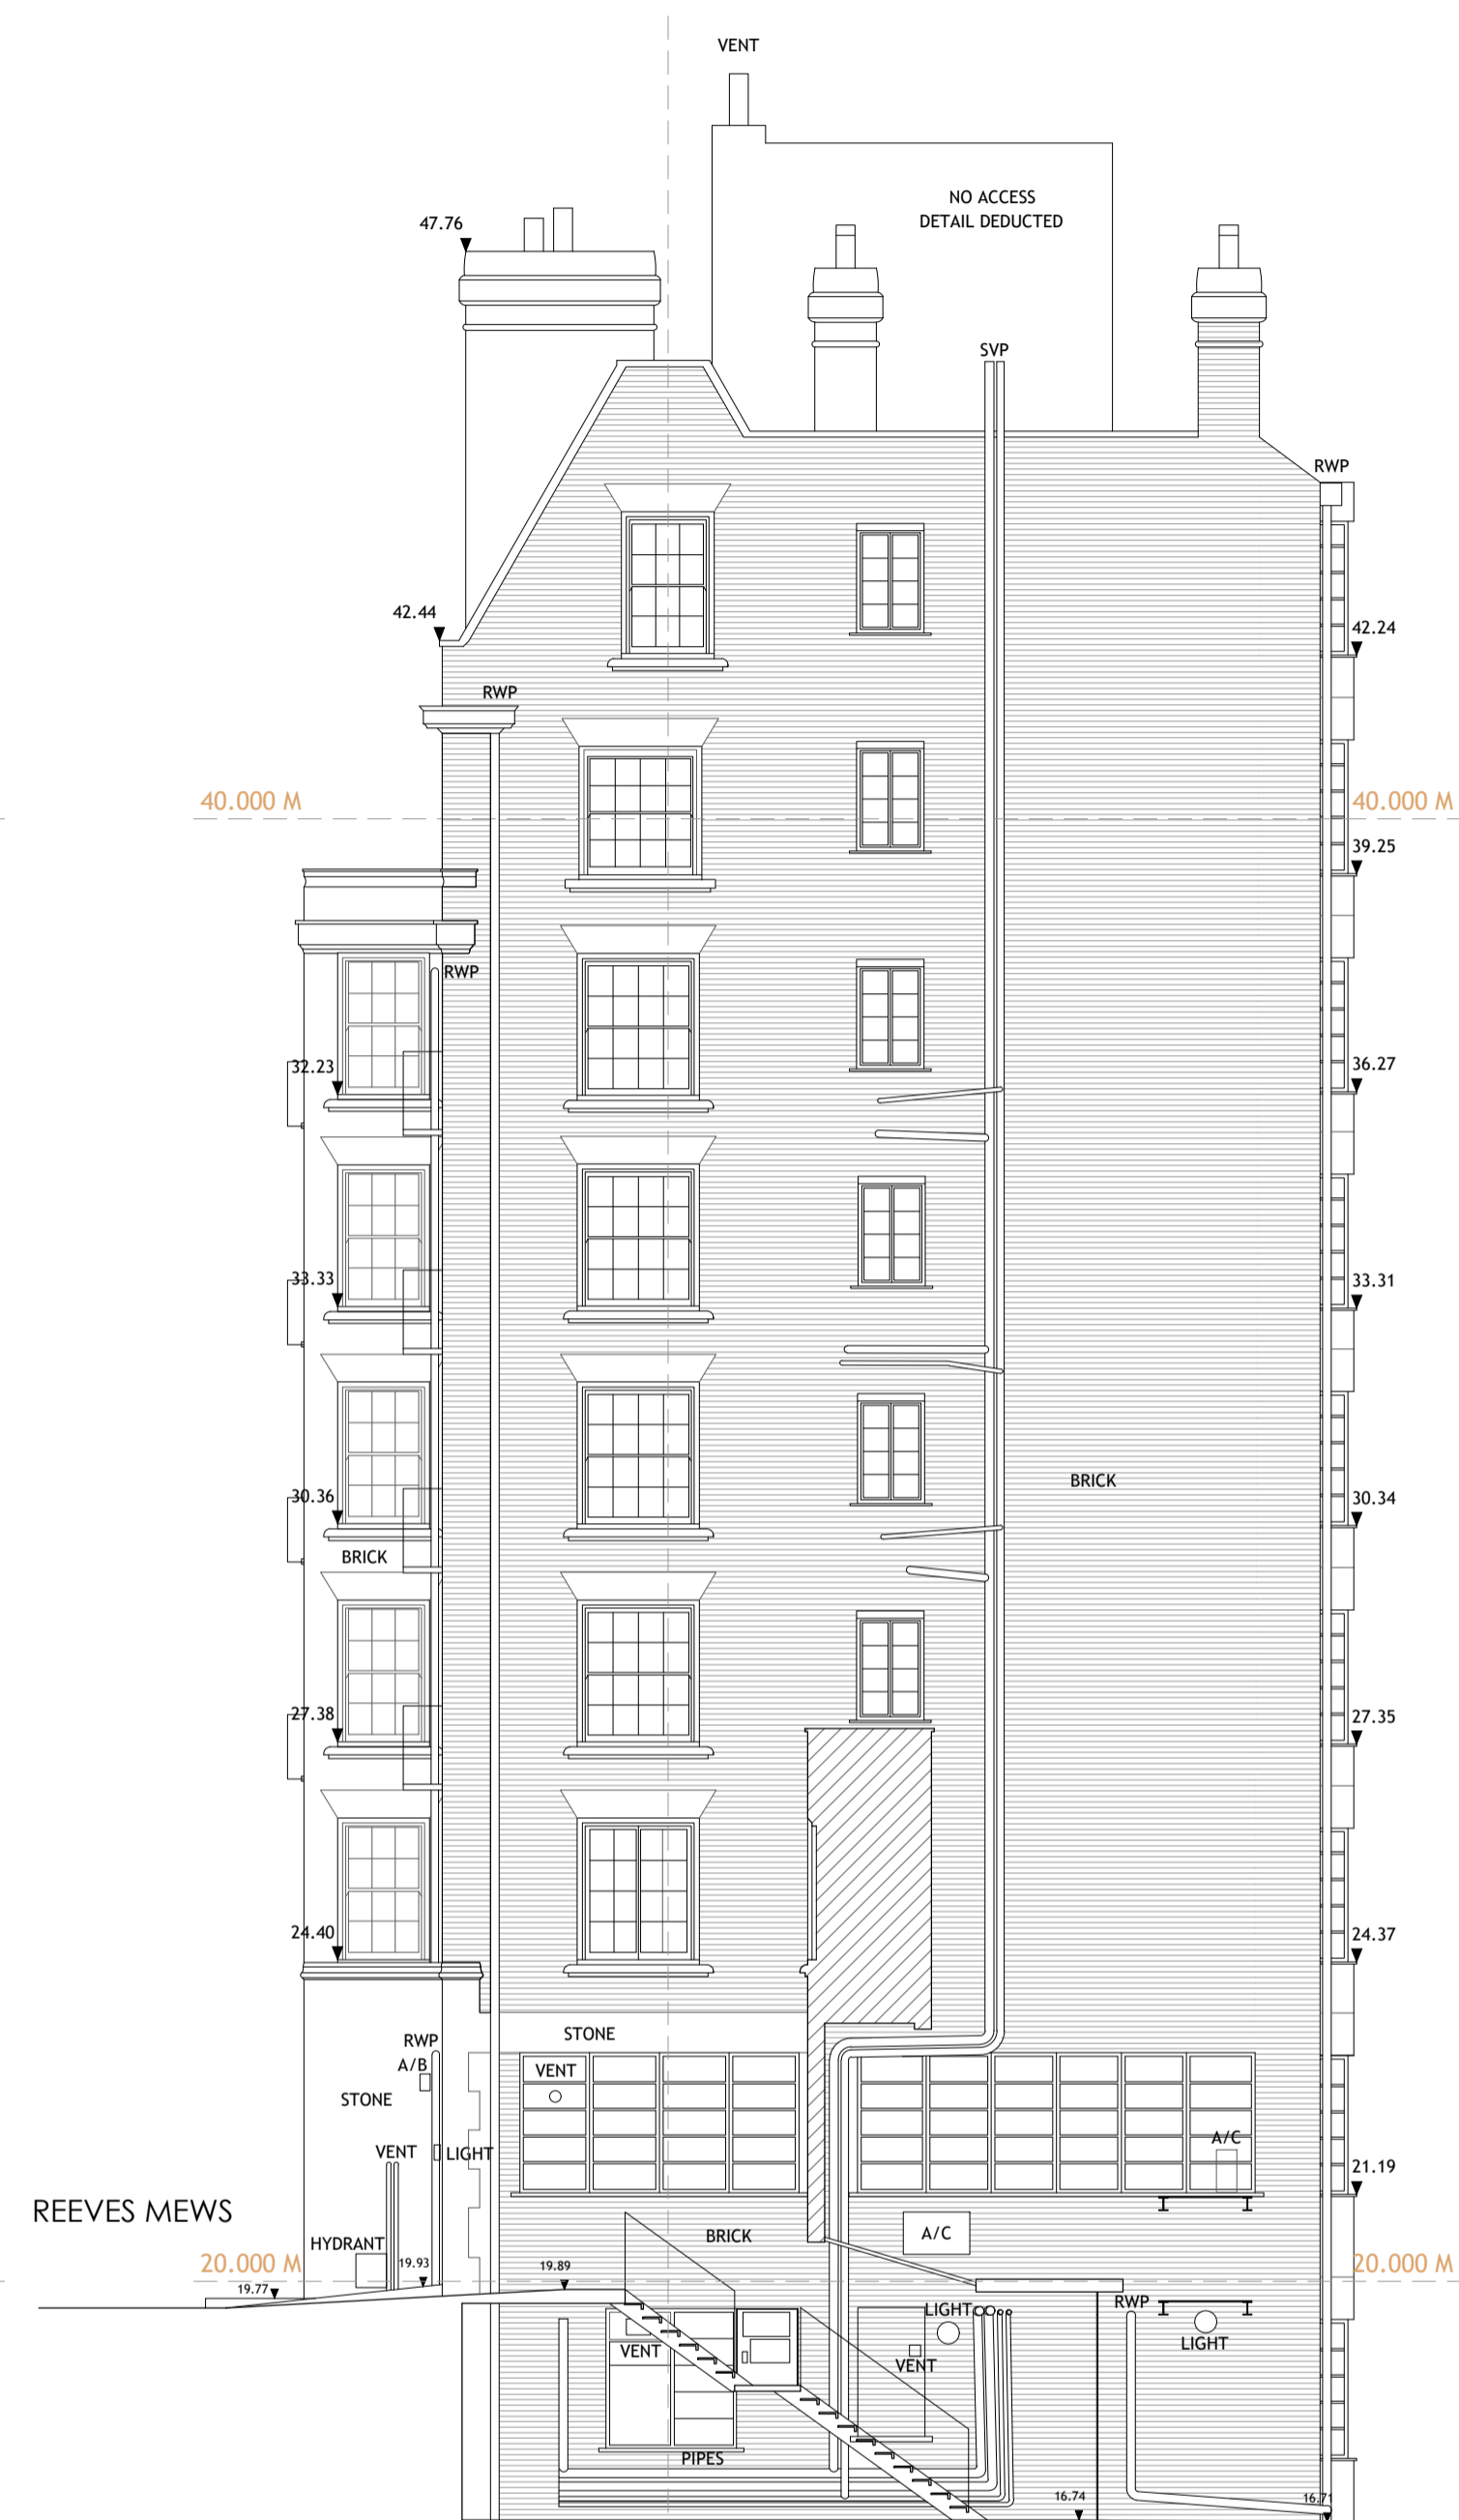

ELEVATION 3
SCALE 1:100 @ A1

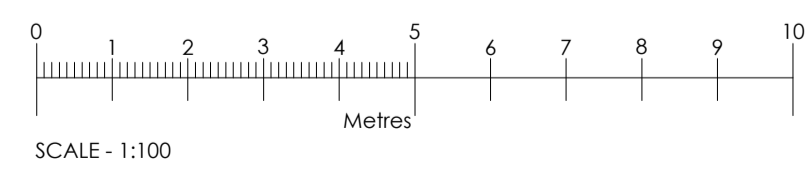

Rev	Date	Comments
-----	------	----------

PLANNING

Client
LSL CAPITAL

Project
49 SOUTH AUDLEY STREET
LONDON

Title
PROPOSED PLANT & EXTRACT
EXISTING ELEVATIONS

Project No. 8435	Date FEB 2023
Drawing No. 8435_PD_11	Revision
Scale 1:100 @ A1	Drawn MN
	Check RC

Nepolar House, London Road,
Wrotham Heath, Kent, TN15 7RS
phone: 01732 753333
fax: 01732 753334
info@offsetarchitects.co.uk
www.offsetarchitects.co.uk

