



Location Plan
Scale 1:20,000

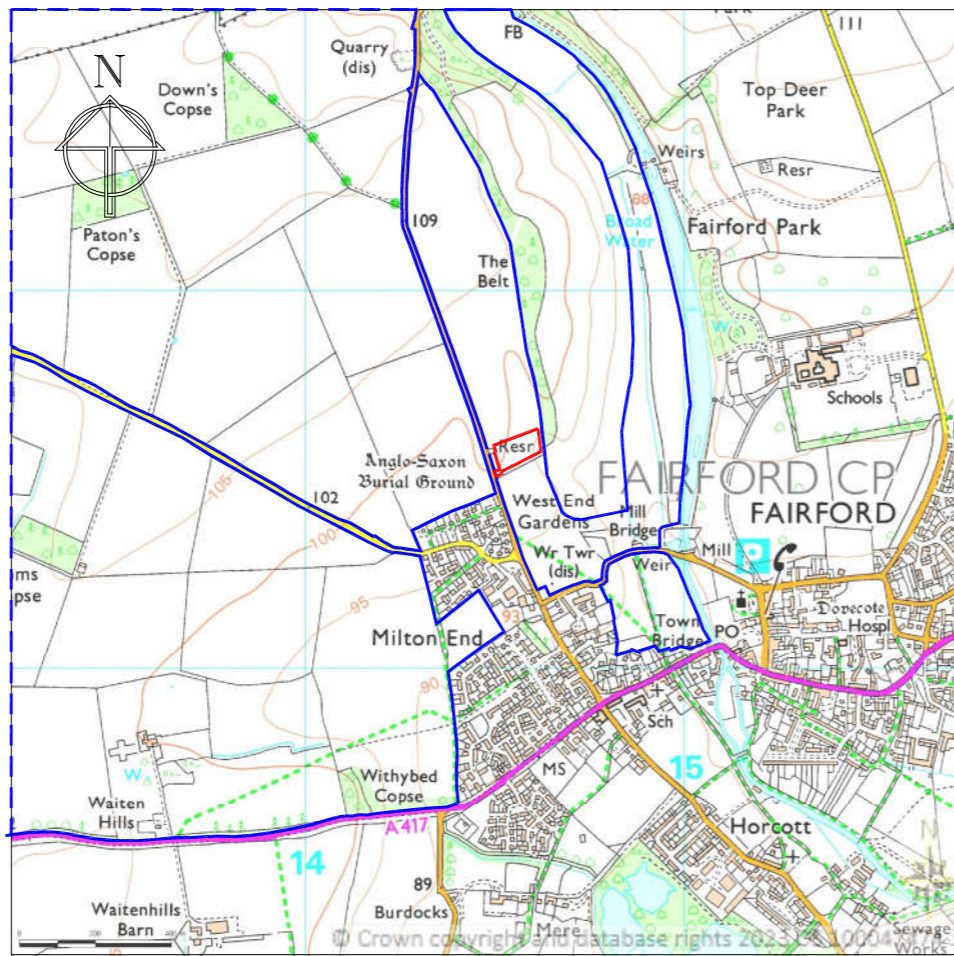

Location Plan /Block Plan-Existing
Scale 1:1250



Block Plan-Proposed
Scale 1:1250

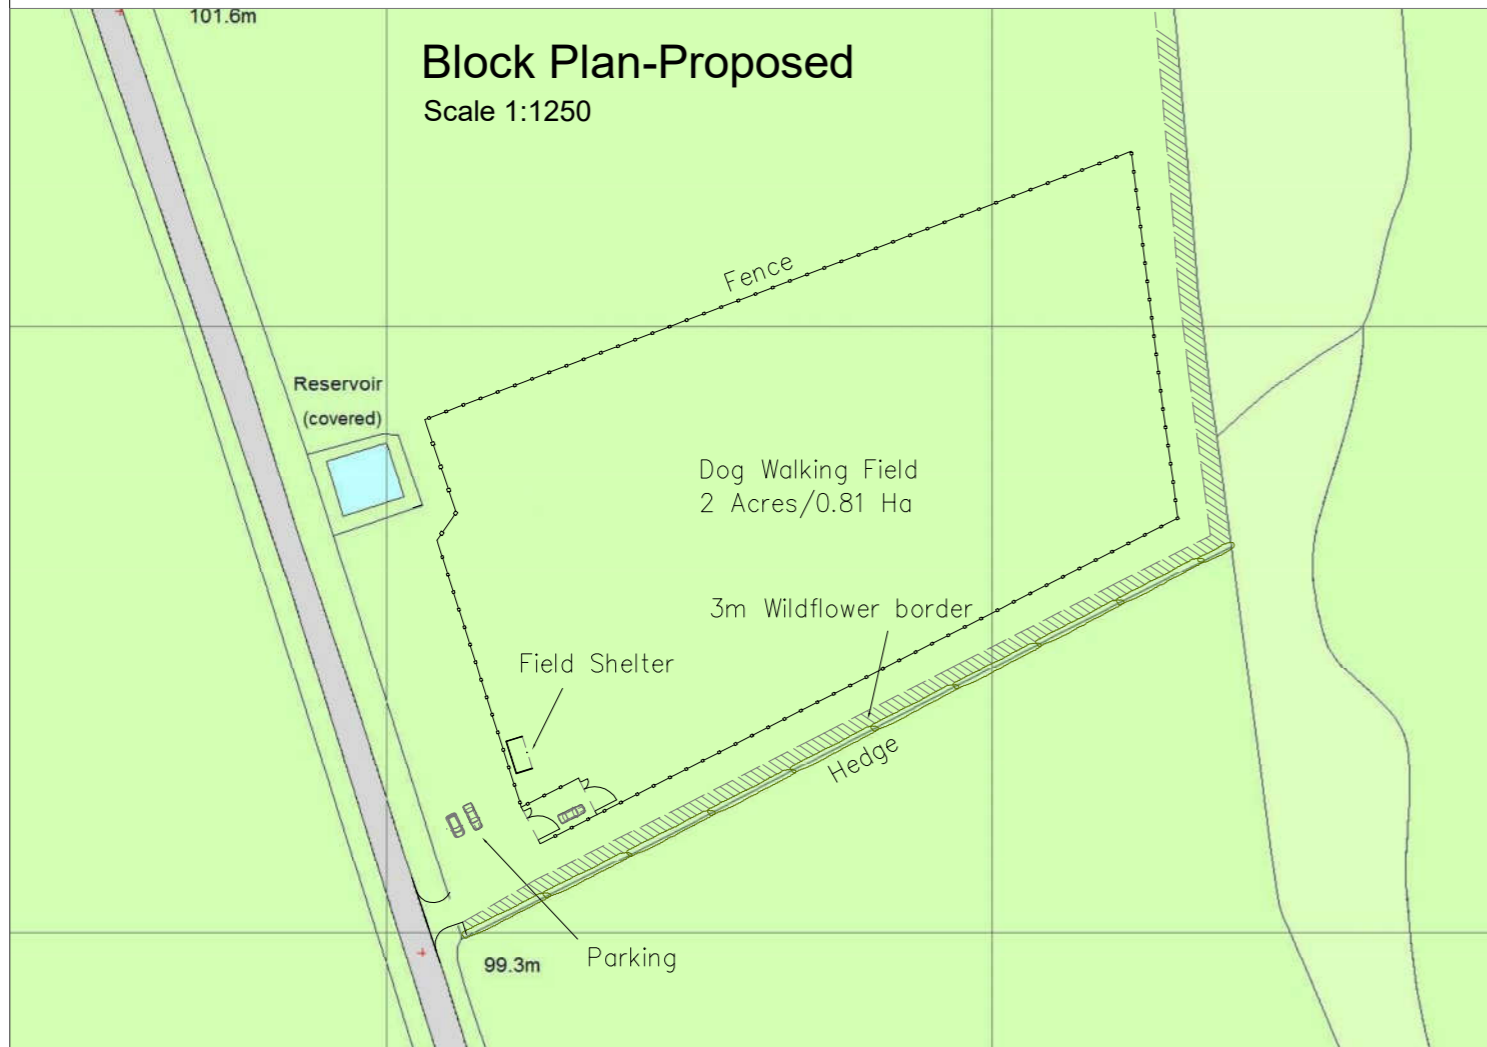

- NOTES:**
1. Contractor to check all dimensions on site and report any errors before commencing construction.
 2. This drawing to be read in conjunction with all other relevant drawings and specifications.

Title: Location/Block Plans			Milton Farm Fairford Glos. GL7 4HX
Drg. No.: MF 4-1	Filename: MF-4	Scale: As shown@A3	
Issued for: Planning	Date: 17.11.23	Client: Tom Paton	
Drawn by: Charles Board	Journeyman Draughting + Design 33 Lyefield Rd. West Cheltenham Glos. GL53 8EZ T: 01242 524206 M: 07811 739727 E: charlesboard@hotmail.co.uk		