


Title: Vision Splays			Milton Farm Fairford Glos. GL7 4HX	
Drg. No.: MF 4-3	Filename: MF-4	Scale: 1:250@A3		
Issued for: Planning	Date: 17.11.23	Client: Tom Paton		
Drawn by: Charles Board	Journeyman Draughting + Design 33 Lyefield Rd. West Cheltenham Glos. GL53 8EZ		T: 01242 524206 M: 07811 739727 E: charlesboard@hotmail.co.uk	

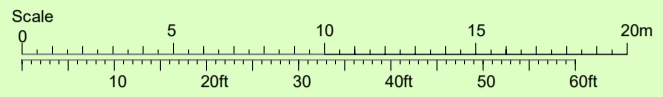

- NOTES:
1. Do not scale this drawing.
 2. Contractor to check all dimensions on site and report any errors before commencing construction.
 3. This drawing to be read in conjunction with all other relevant drawings and specifications.

Dynevor T