


Location Plan

Site Address: Beckfield, Station Road, Andoversford, GL54 4HP

Date Produced: 03-Dec-2023

Scale: 1:1250 @A4

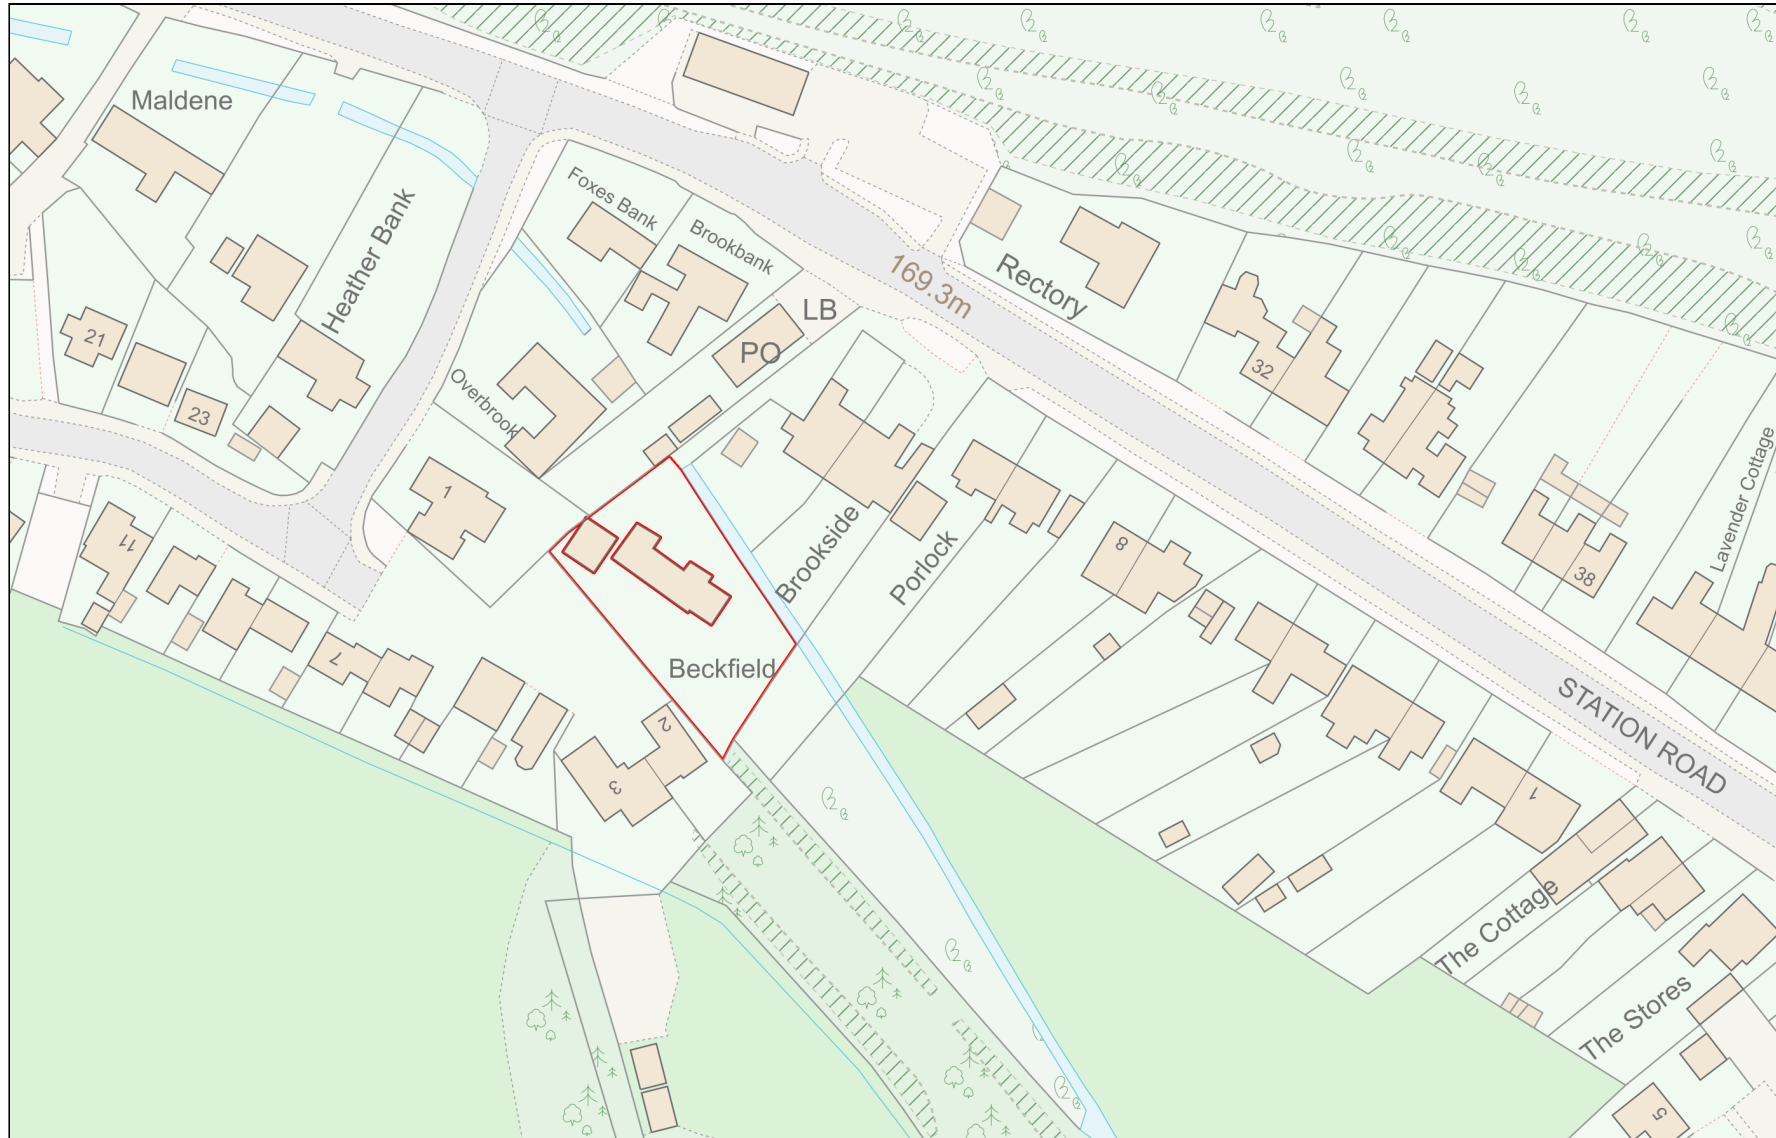

Planning Portal Reference: PP-12649048v1

