





NORTH-WEST / FRONT ELEVATION



SOUTH-EAST / REAR ELEVATION

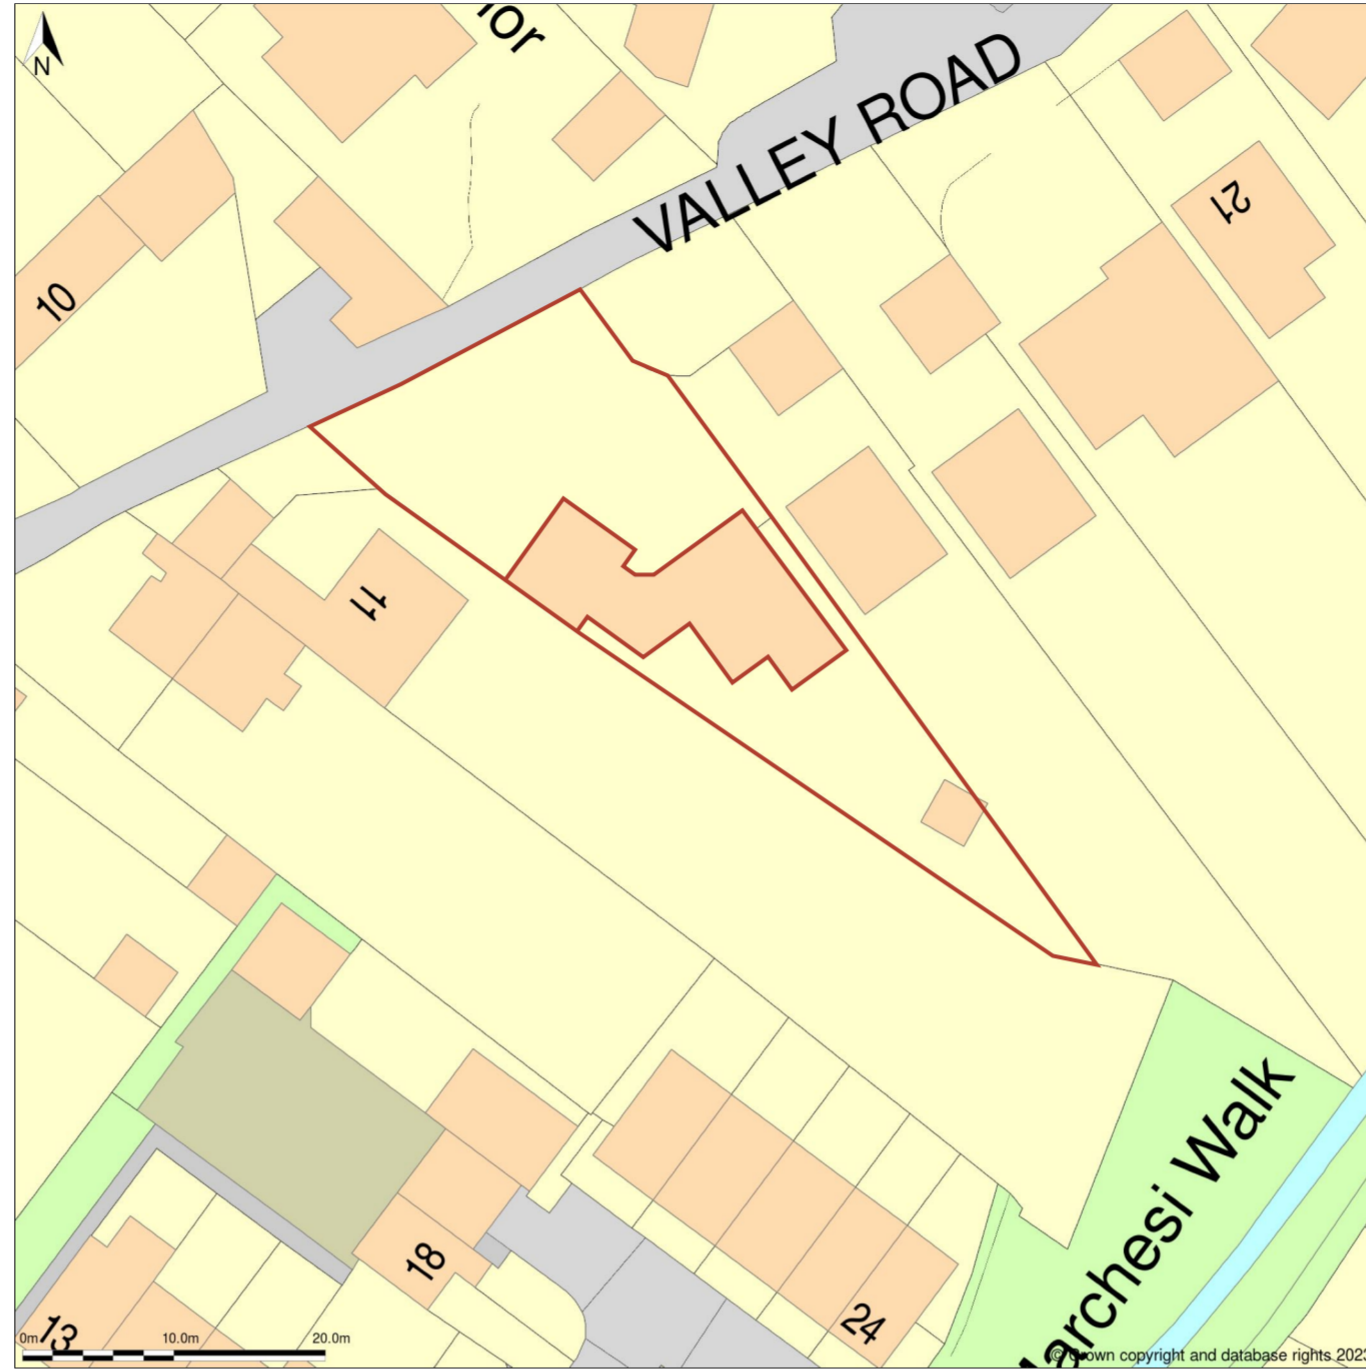

EXISTING SITE PLAN 1 : 500 @ A2

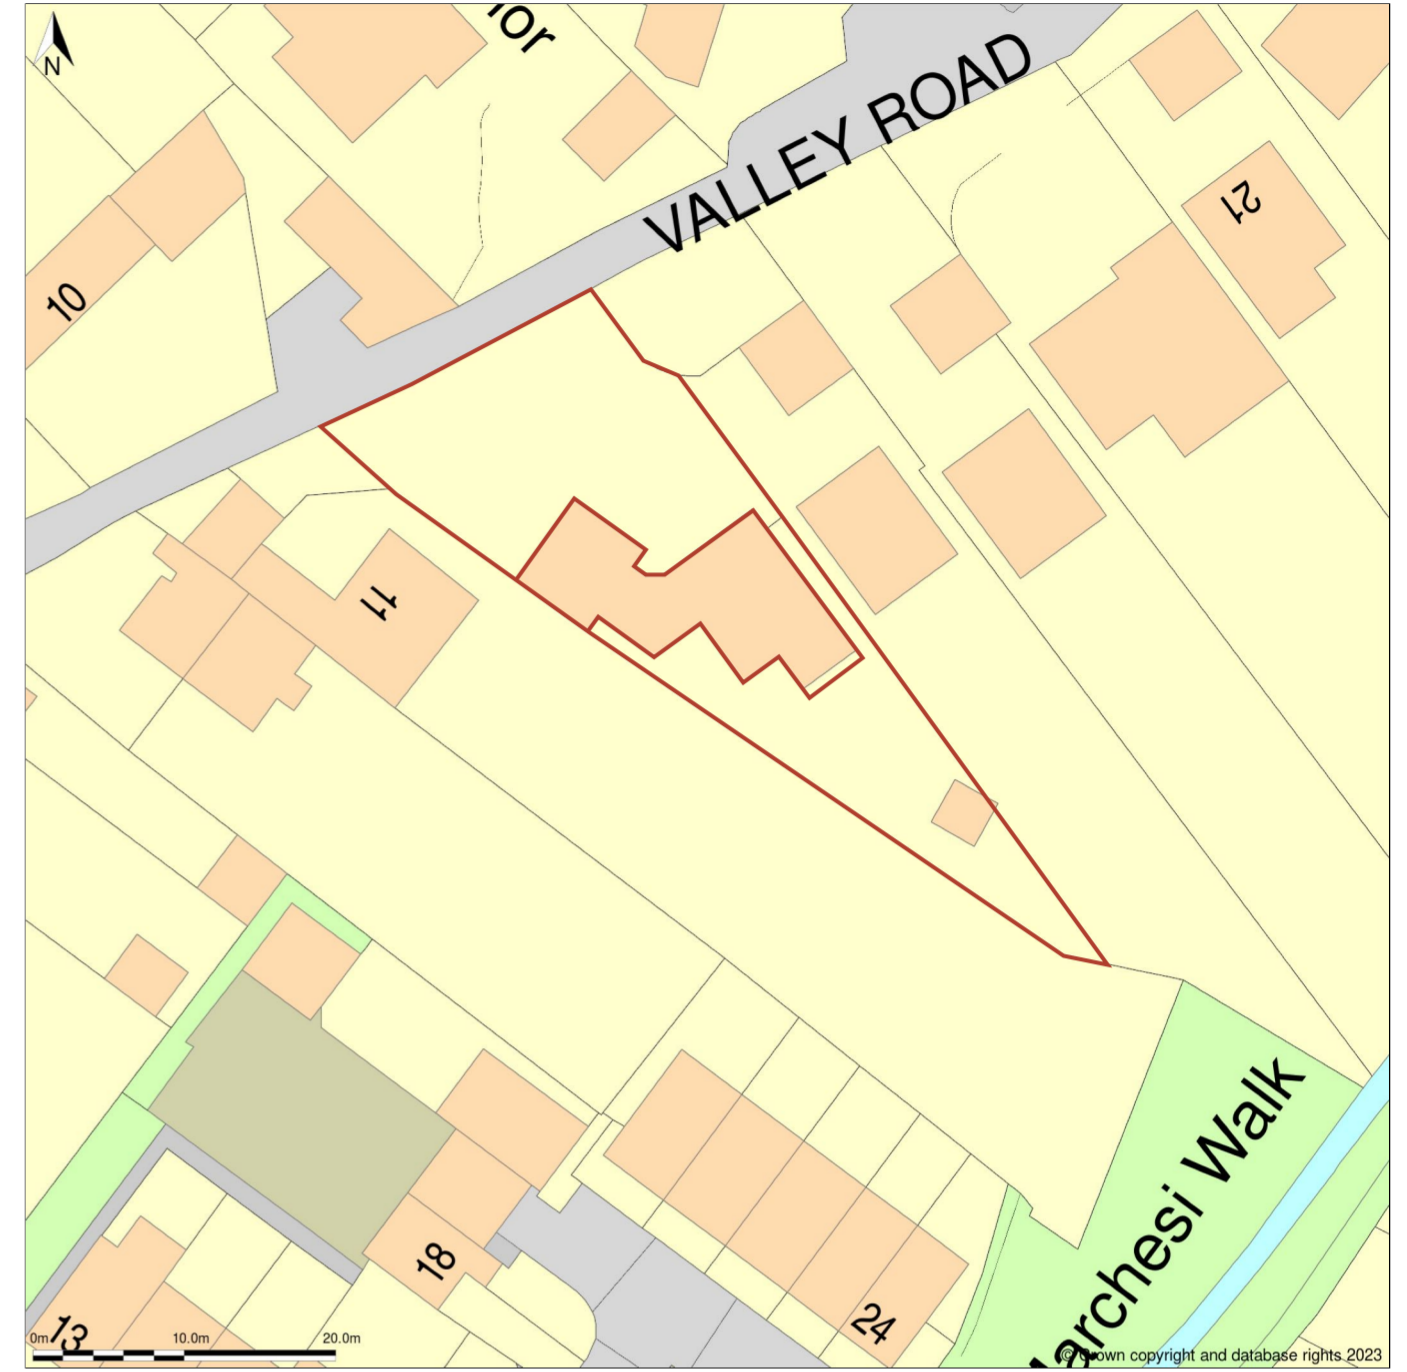

PROPOSED SITE PLAN 1 : 500 @ A2



LOCATION PLAN 1 : 1250 @ A2

all dimensions to be confirmed on site  
all works to be carried out in accordance with current Building Regulations  
drawings and design copyright of SE Architecture and may not be copied, altered or reproduced without authority

project:  
**Hillview, 13 Valley Road.  
Wotton-under-Edge. GL12 7NP**

drawing:  
**1 : Location and Site Plans**

December 2023

**SE Architecture**  
07814 685519  
www.se-architecture.co.uk