


DRAWINGS AND SPECIFICATIONS ARE FOR DESIGN INTENT ONLY FOR USE IN SUPPORT OF STATUTORY APPLICATIONS - CONSTRUCTION ISSUE DETAILS, SPECIFICATIONS AND SETTING OUT ARE THE RESPONSIBILITY OF THE PRINCIPAL CONTRACTOR WHO IS THE DESIGNER IN ACCORDANCE WITH CDM REGULATIONS


© Copyright remains with D<sup>2</sup> DESIGN STUDIO LTD - All stated dimensions to be verified on site and the designer notified of any discrepancies - Size and suitability of specified foundations and ground bearing pressure to be verified on site by the Building Inspector - This drawing is for pre contract information only, and further details may be required on site - This drawing has been produced for statutory applications only - This drawing to be read in accordance with the specification/Bills of Materials and related drawings.

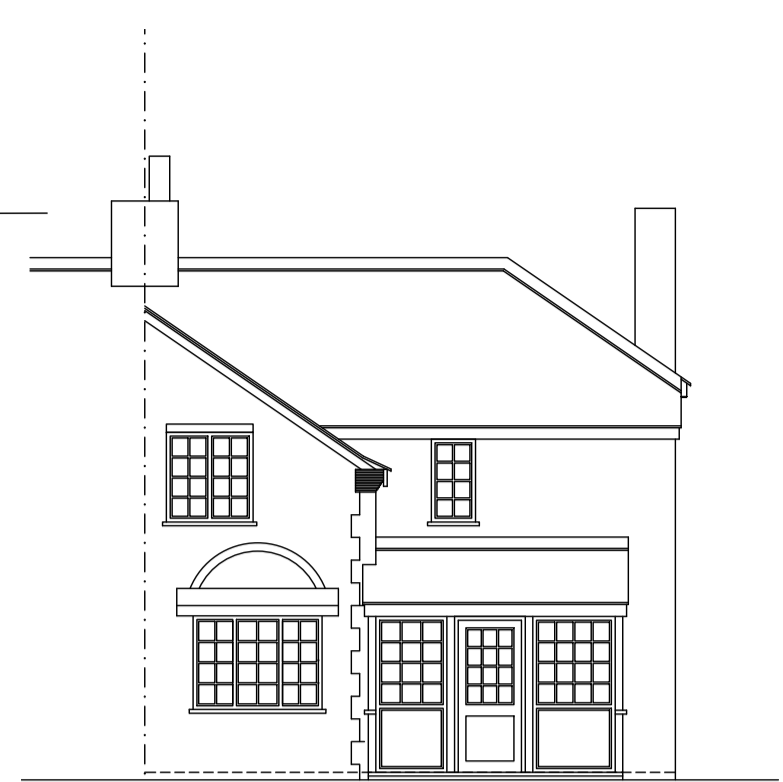


EXISTING FRONT ELEVATION 1:100




EXISTING REAR ELEVATION 1:100

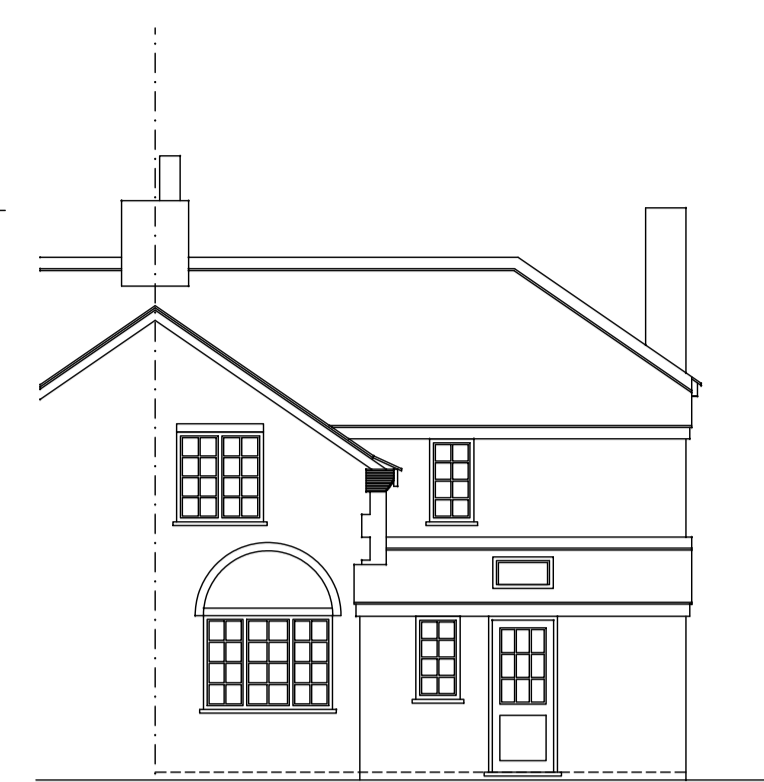


PROPOSED FRONT ELEVATION 1:100

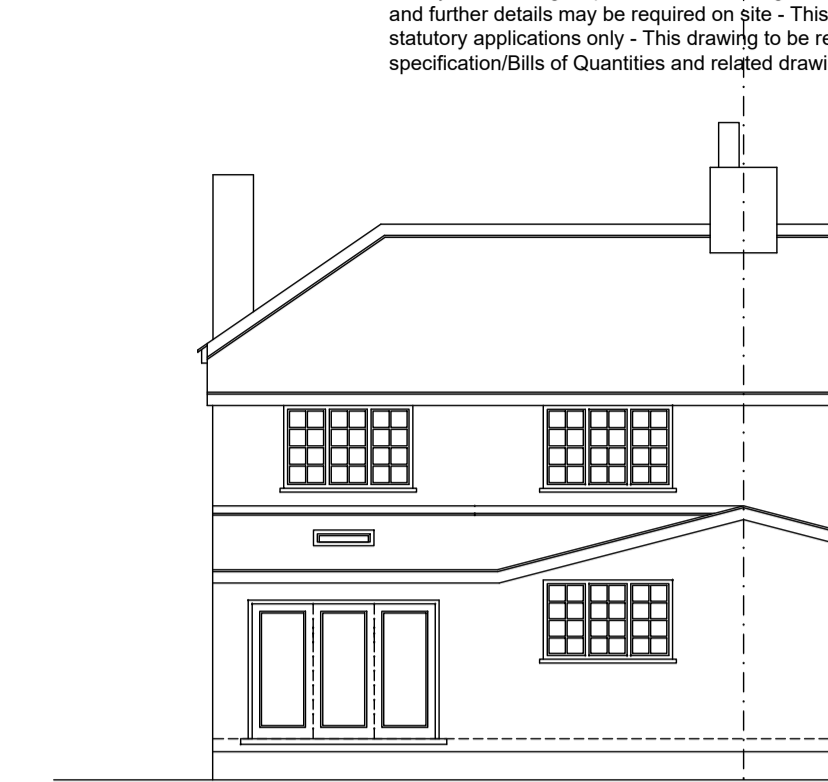


PROPOSED REAR ELEVATION 1:100

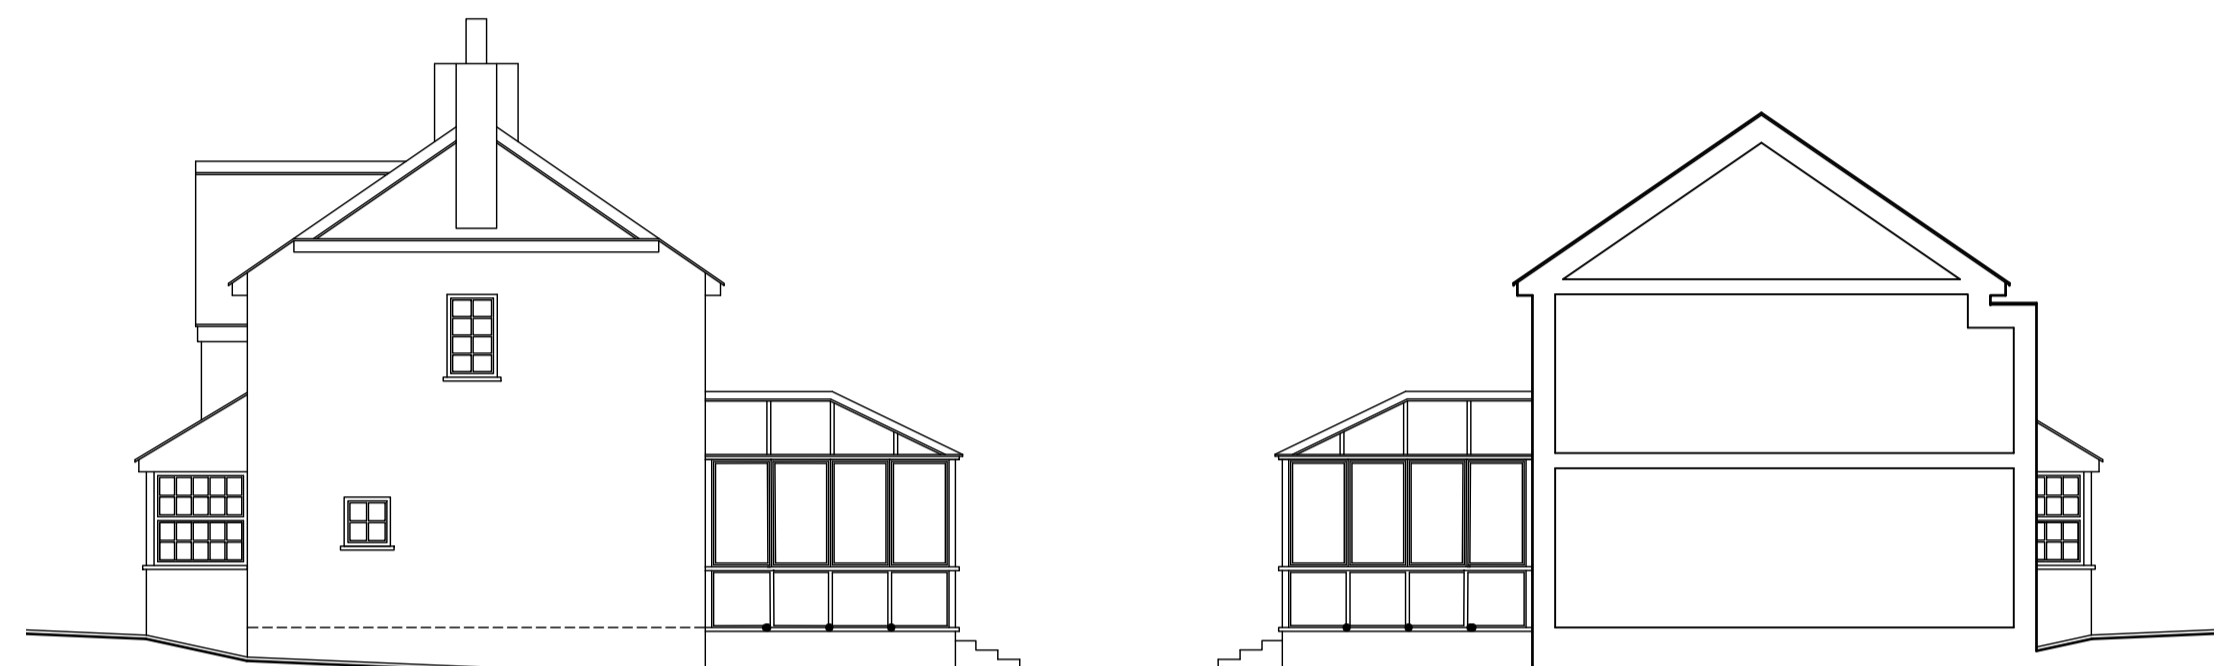


EXISTING SIDE ELEVATION 1:100

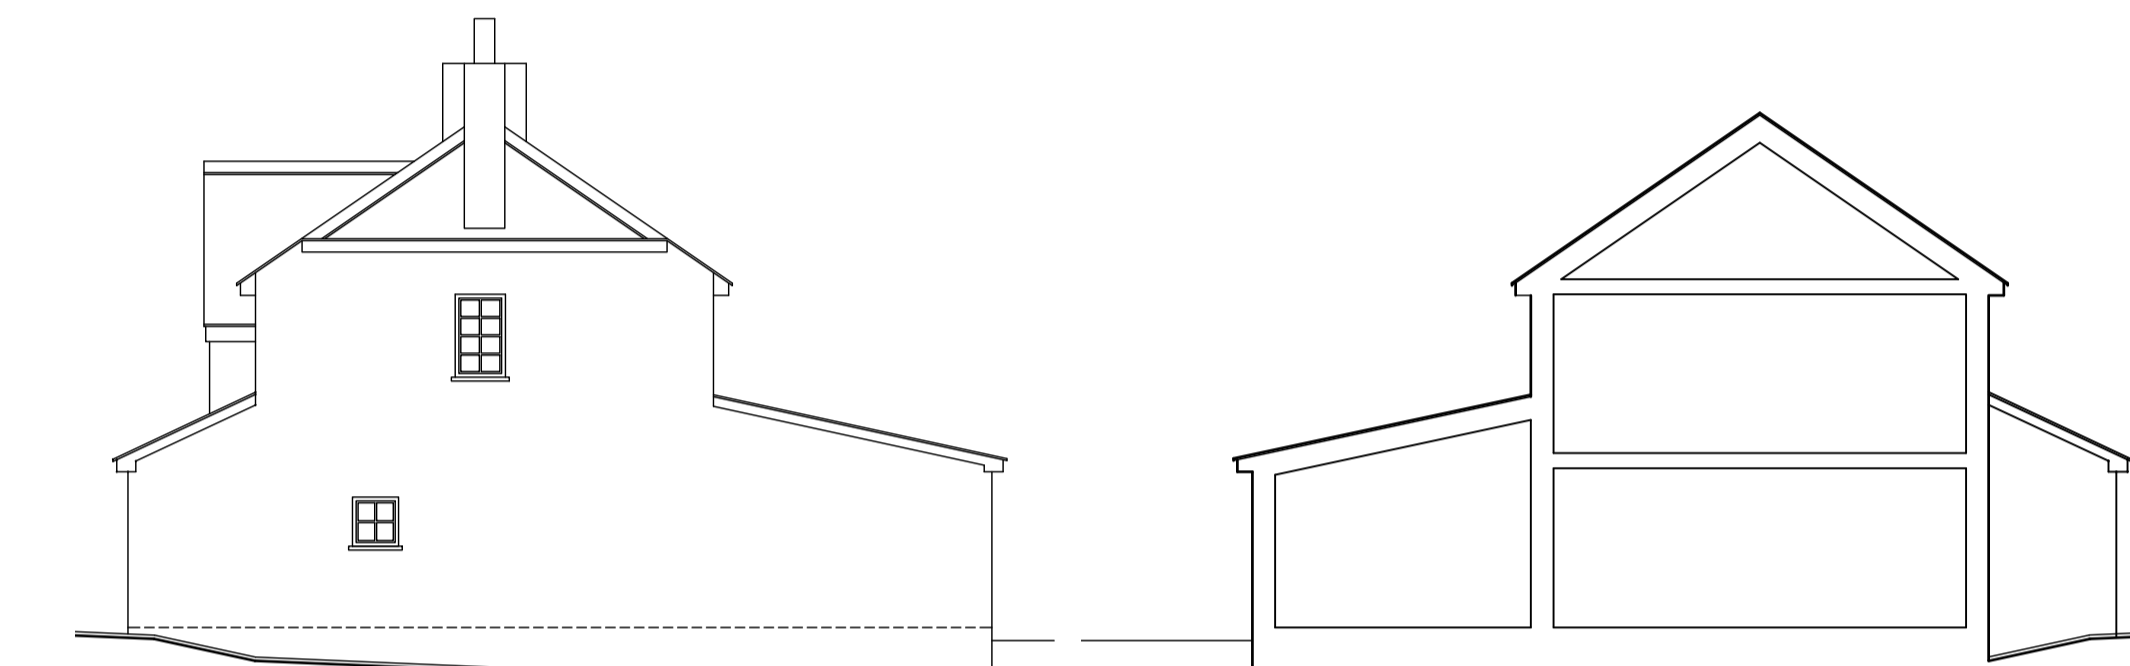


PROPOSED SIDE ELEVATION 1:100

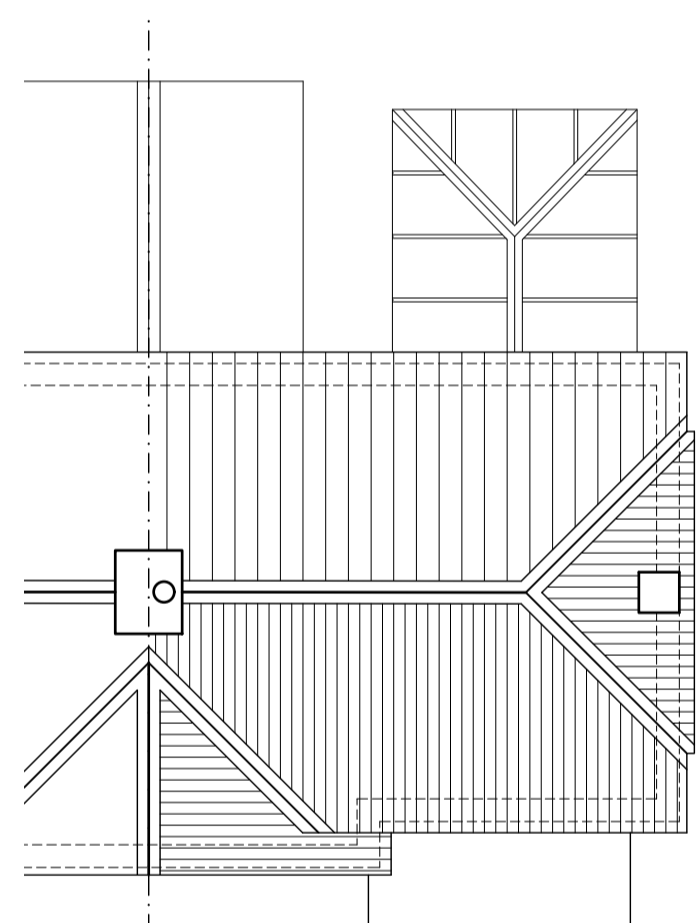


EXISTING ROOF PLAN 1:100

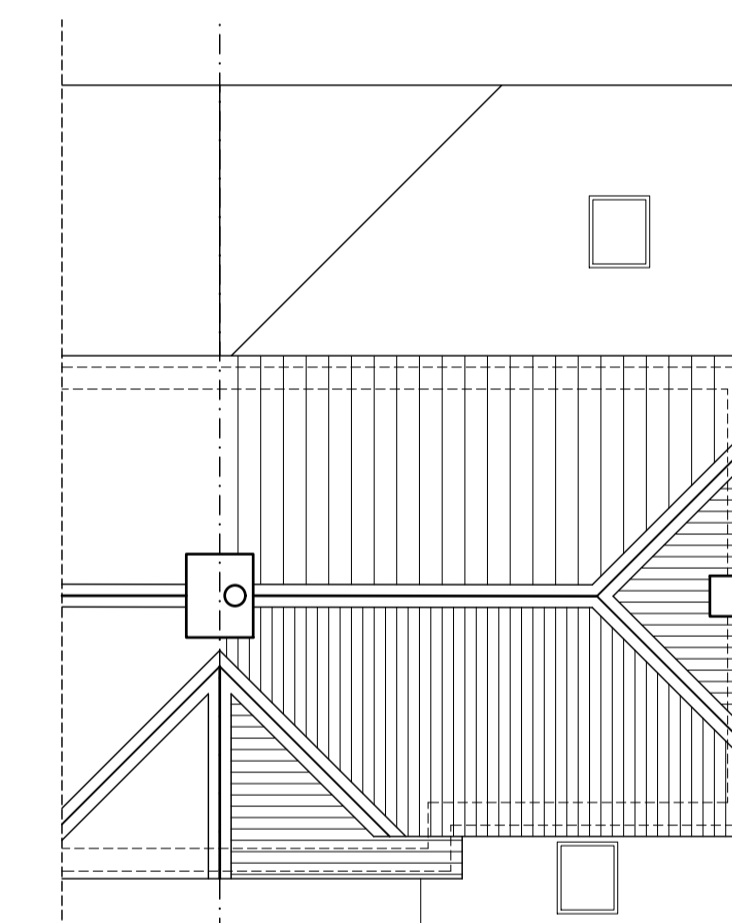

PROPOSED ROOF PLAN 1:100

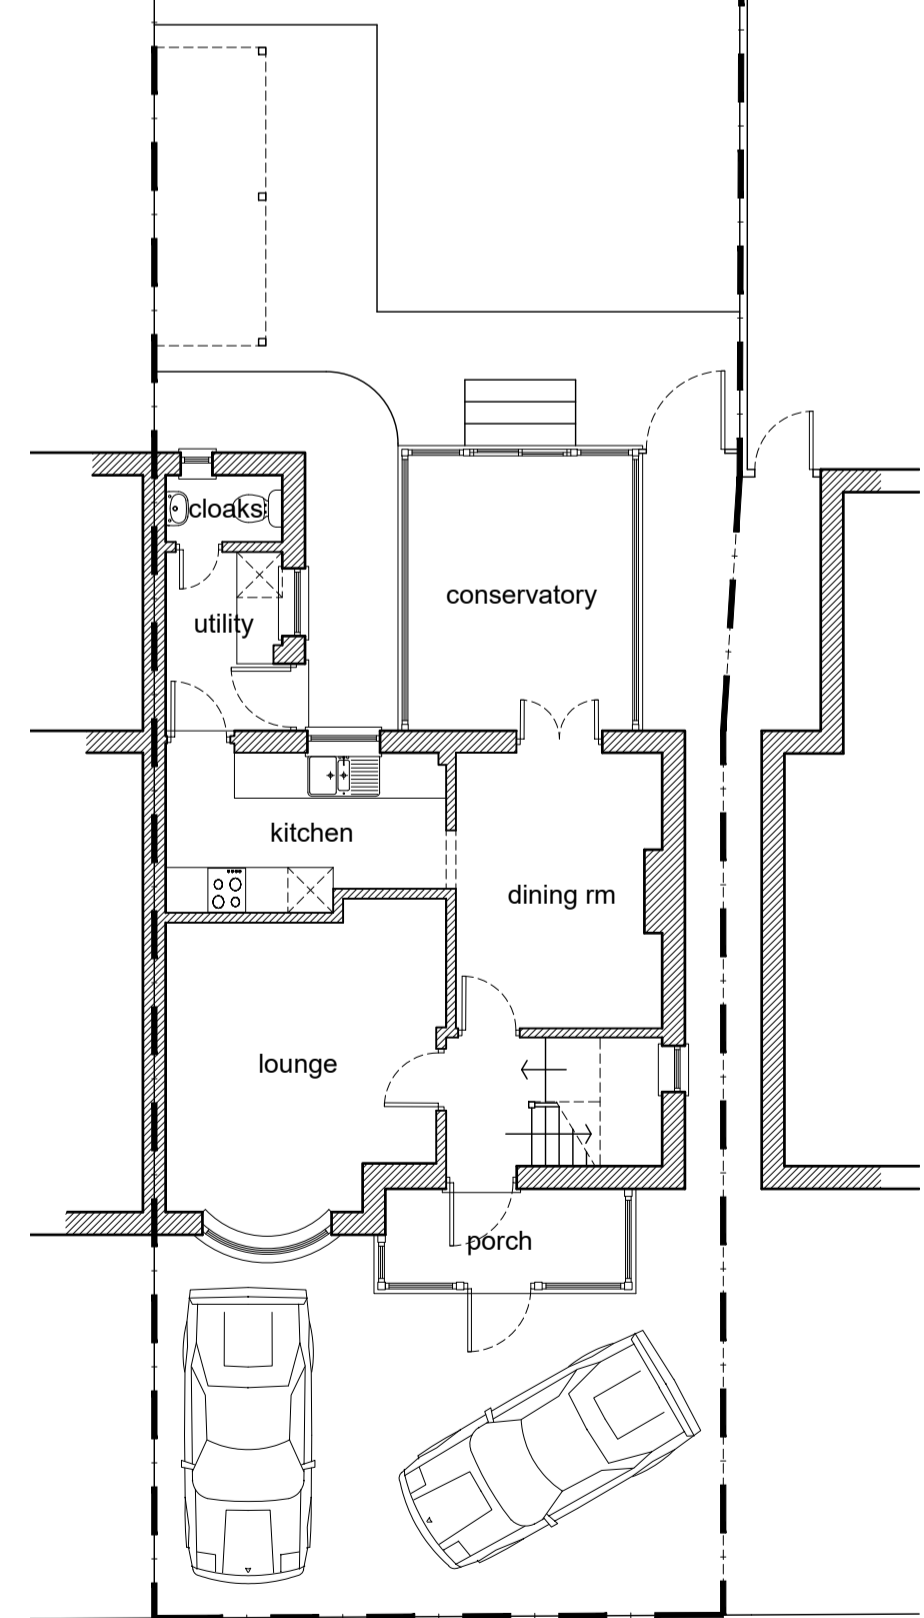

EXISTING GROUND FLOOR / SITE PLAN 1:100

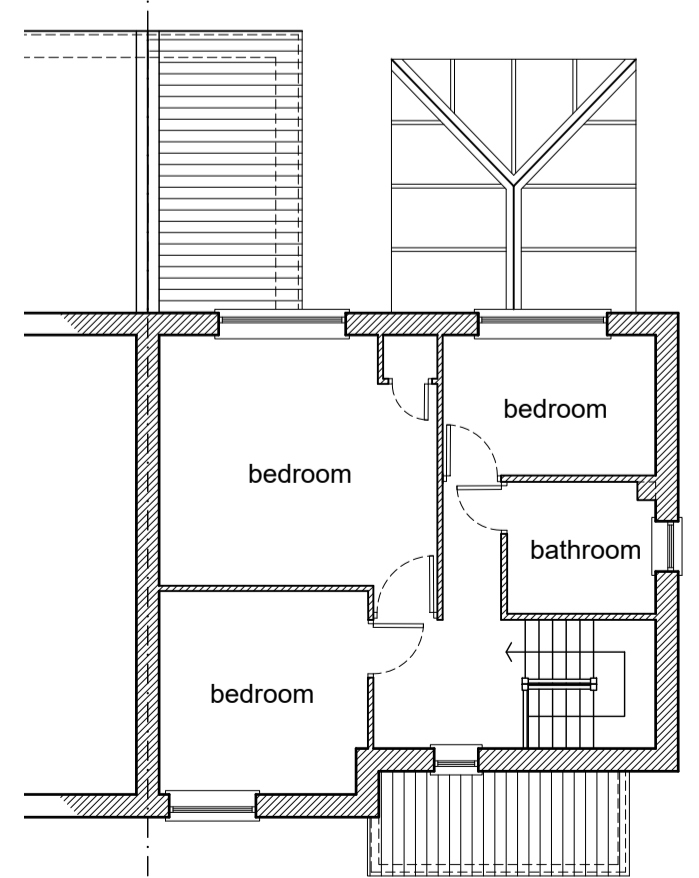


EXISTING FIRST FLOOR PLAN 1:100




©Crown Copyright and database rights 2022 OS Licence no. AC0000849896


LOCATION PLAN 1:1250

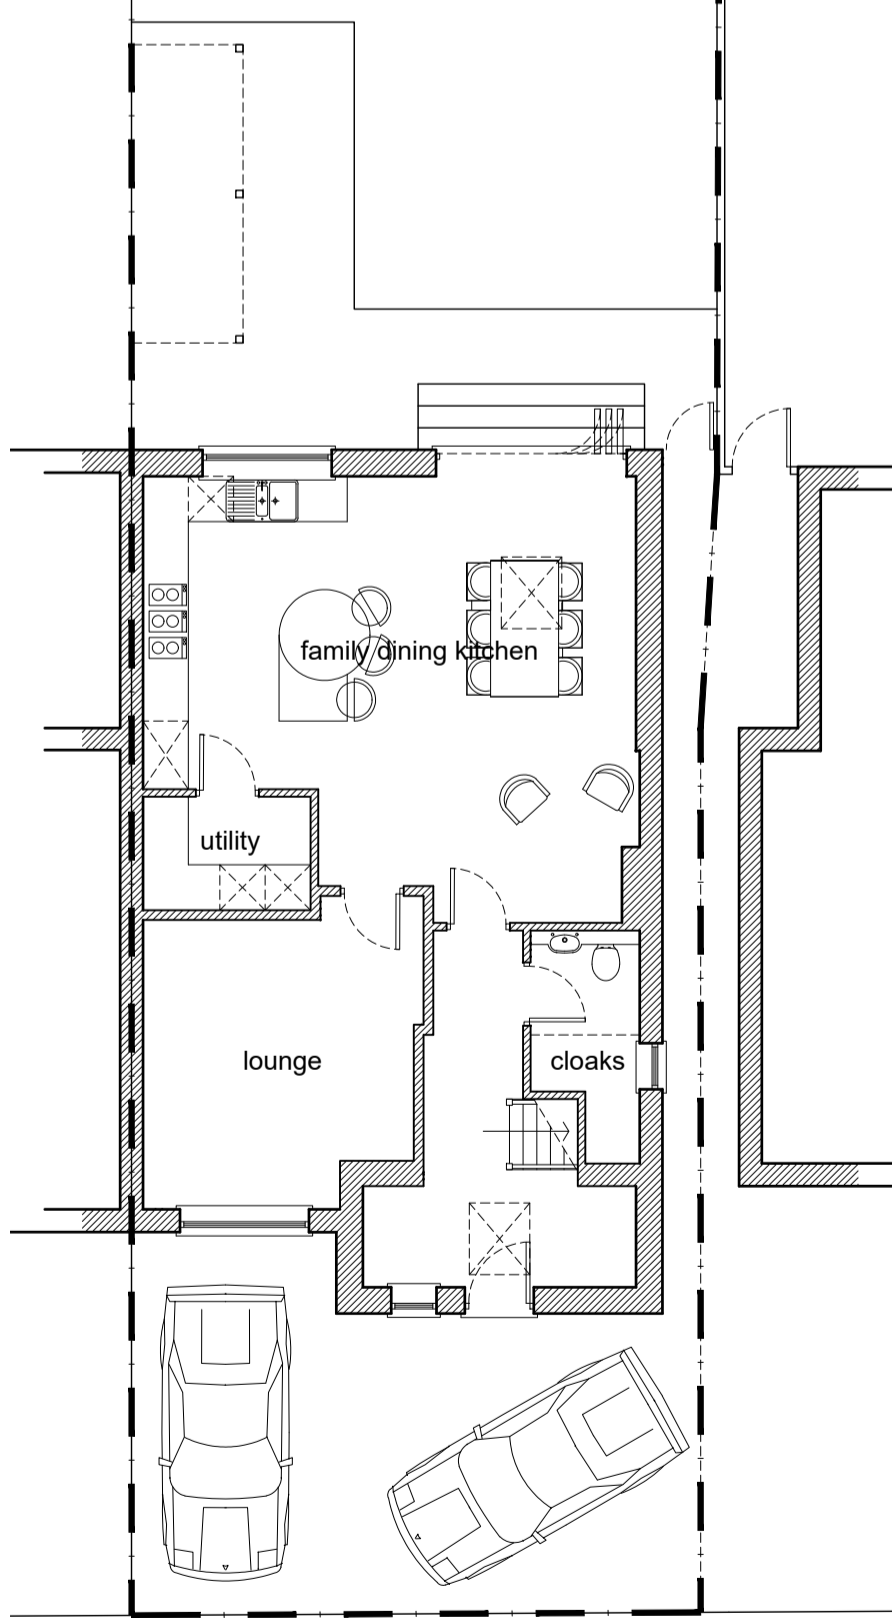

PROPOSED GROUND FLOOR / SITE PLAN 1:100

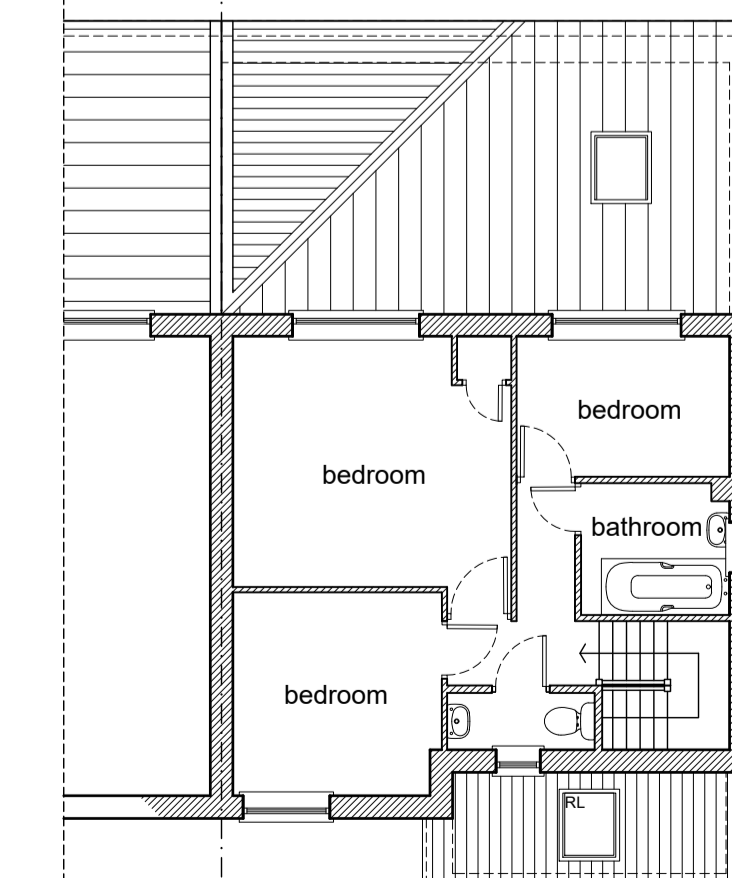

PROPOSED FIRST FLOOR PLAN 1:100

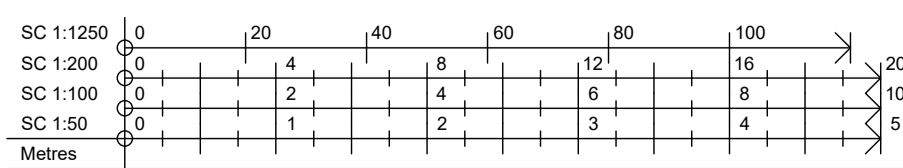

|  |                      |
|--|----------------------|
| NB-THIS DRAWING IS FOR 'FULL PLANS PLANNING APPLICATION' USE ONLY - ADDITIONAL SITE/CONSTRUCTION DETAILS AND SPECIFICATIONS WILL BE NECESSARY FOR TENDERING & SITE CONSTRUCTION PURPOSES FOLLOWING EXPOSURE OF EXTG STRUCTURE/GROUND/SERVICES & LEVELS |                      |
| FINAL AS-BUILT ISSUE   | CONSTRUCTION         |
| CONTRACT ISSUE   | ISSUE                |
| PRE-CONTRACT USE ONLY  | NOT FOR CONSTRUCTION |
| TENDER USE ONLY  |                      |
| BUILDING REGULATION USE ONLY   |                      |
| PLANNING APPLICATION USE ONLY  |                      |
| PRELIMINARY FOR COMMENT  |                      |
| SKETCH SCHEME  |                      |

Mr & Mrs DONNELLAN  
35 Blackwell Road Kings Langley

EXISTING & PROPOSED  
PLANS & ELEVATIONS

Jan 23 - 1:100/1250 @ A1  
221216/PL01G

**D<sup>2</sup> DESIGN STUDIO LTD**

42 Watling Street, Radlett, Hertfordshire, WD7 7NN  
architect@d2designstudio.co.uk - Company number: 11408439