

Trees/Tree Abbreviations

ASH	Ash	LP	London Plane
BAY	Bay	MAP	Maple
BEE	Beech	OAK	Oak
CB	Copper Beech	POP	Poplar
CEC	Cedar	RM	Red Maple
CHY	Cherry	RW	Rustic Red
CON	Conifer	SB	Silver Birch
EUC	Eucalyptus	SBK	Service Tree
FR	Fruit	SP	Spice Pine
HAW	Hawthorn	SYC	Sycamore
HAZ	Hazel	WAL	Walnut
HC	Horse Chestnut	WEL	Willow
HOL	Holly	WIP	Weeping Willow
LAB	Lamburnum	YEW	Yew
LAU	Laurel	YEM	Multiple stem Yew
LJ	Lime		Correct as shown

Tree Dimensions (average)
Some Trunk Diameters
Trees denoted with "spruce" have been surveyed by remote methods
and therefore their positions & dimensions cannot be guaranteed.


Key

AV	Air Valve	LC	Basement Light
BL	Balustrade	LP	Lamp Post
BM	Bench Mark	M	Metre
BP	Boundary Point	MM	Manhole Cover
BT	BT Cover	MC	Master
CATV	Cable Television Cover	MS	Milestone
cab	Canal	RS	Ridge Level
CL	Cover Level	RS	Road Sign
EP	Electric Power Pole	rwp	Rain Water Pipe
EV	Eaves Level (if in fascia)	SC	Stop Cock
FI	Fire Hydrant	SH	Shower
FL	Floor Level	SV	Stop Valve
FP	Fence Post	swp	Soak Away Pipe
G	Gully	TH	Threshold Level
GP	Gate Post	TL	Traffic Light
GV	Gas Valve	TP	Telephone Pole
IC	Inspection Chamber	UTL	Unable To Lift
IL	Invert Level	VP	Vent Pipe
IO	Iron Outside	WM	Water Meter
WO	Wash Out	WO	Wash Out

	Rock Face		Double Gate
	Glass Roofed		Single Gate
	Buildings & Walls		

Linetypes

	Bank
	Building
	Drop kerb
	Electric
	Fence
	Foliage
	FWS (Fence/Wall/Separation)
	Grid Cross
	Hedge
	Kerb
	Manhole
	Pipe
	SWS (Sewer/Water/Separation)
	Telephone
	Track/Path
	Tree Canopy
	Verge
	Water In
	Wall

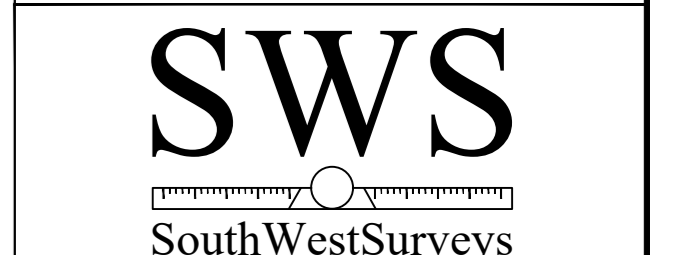

24 Orchard Gate
Bradley Stoke
Bristol
South Glos.
BS32 0HW

Tel: 01454 501883
Mobile: 07550464450
www.southwestsurveys.co.uk
info@southwestsurveys.co.uk

Project Name:
Ford Acre & Cliford Arms
Longstock Rd, Goodworth Cliford, SP11 7RN

Drawing Title:
Topographic survey

Client:
Mr & Mrs Walker
Agent:
Fowler Architecture & Planning

Date: 17th August 2017 Scale: 1:200 @ A0

Grid Orientation	Sheet ID	Rev
North GPS	SW001/170800	rev
Site Level Datum	Surveyed By	Drawn By
OS 95	SW	SW