


Unless indicated otherwise, this drawing is for information only

Do not scale from this drawing. Use figured dimensions only. All dimensions to be checked on site.

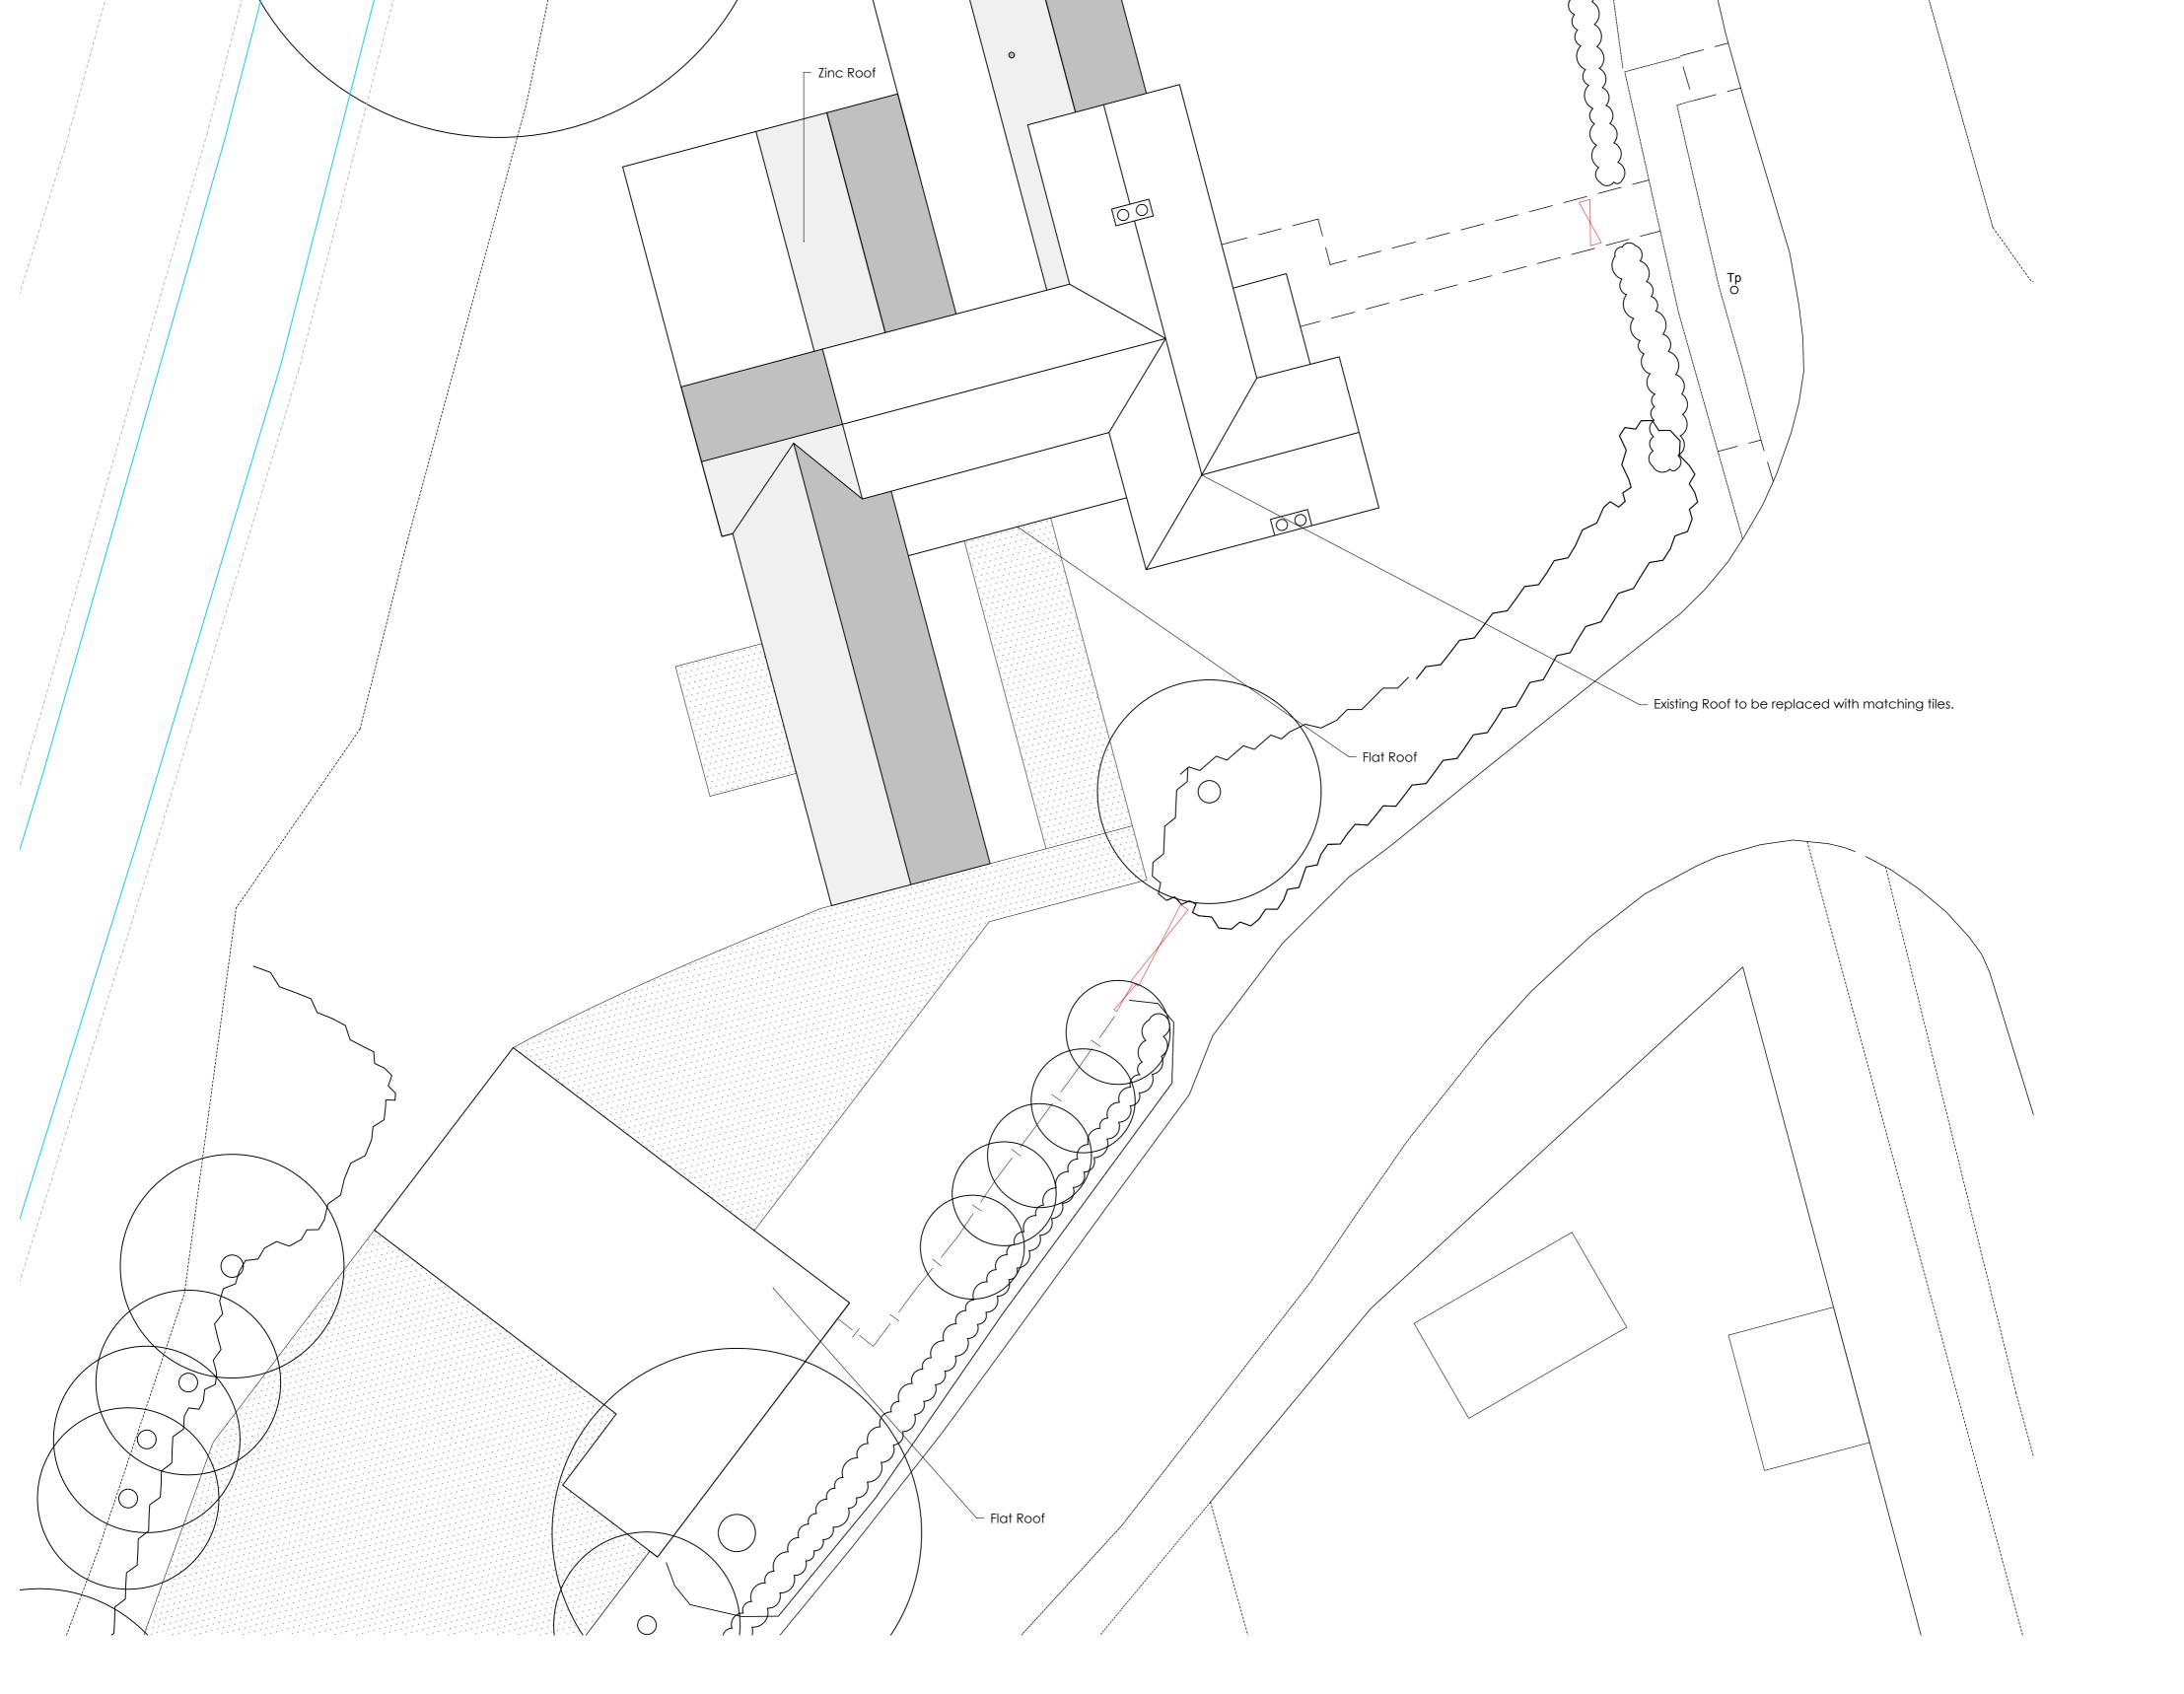

,	01	Proposed Roof Plan
1	GA_102	

Issued for Planning	11.12.2023	В
Issued for Information	04.12.2023	А
Issue - Amendment	Date	Rev

Project Sevenoaks, Woodhall Spa, Lincolnshire, LN10 6QG

## JONATHANHENDRYARCHITECTS Ltd

10 Nickerson Way Peacefields Business Park Holton-le-Clay Lincolnshire DN36 5HS

T. 01522 458100 www.jonathanhendryarchitects.com

