

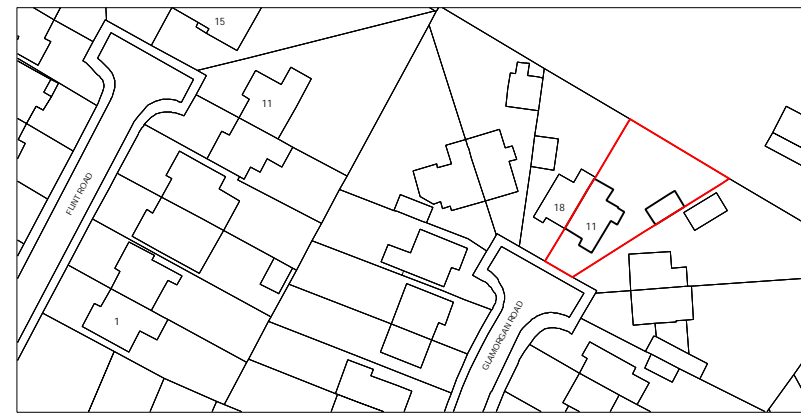


This drawing is copyright and should not be reproduced without permission. Do not scale from drawing for construction. If in doubt contact main contractor before proceeding. The contractor is responsible for checking all information before any orders are placed or construction commences. All drawings to be read in conjunction with Structural Engineers' report, which takes precedence over all other specifications. Main contractor responsible for site safety.

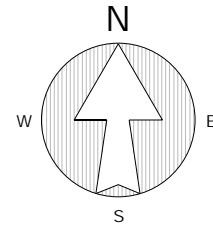

LOCATION PLAN 1:1250

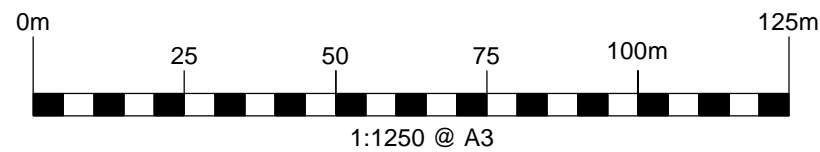

| Rev. | Date | Revisions |
|------|------|-----------|
| - | - | - |

PSK
architect
Your Home Extension Specialists

PSK Cheltenham Ltd
41 Bath Road
Cheltenham
GL53 7HQ
Tel. 01242 304477

TITLE

11 Glamorgan Road
Cheltenham
GL51 3JF

DESCRIPTION

Proposed Loft Conversion

Location Plan
As Existing

| | |
|--------------------|----------------------|
| DATE 21. 12. 23 | SCALE 1:1250 @ A3 |
|--------------------|----------------------|

| | |
|-------------|----------------|
| DRAWN ED | CHECKED PSK |
|-------------|----------------|

884-04

RIBA

PSK Cheltenham Ltd is a chartered practice registered with RIBA.