






PROPOSED FRONT (SOUTH-EAST) ELEVATION

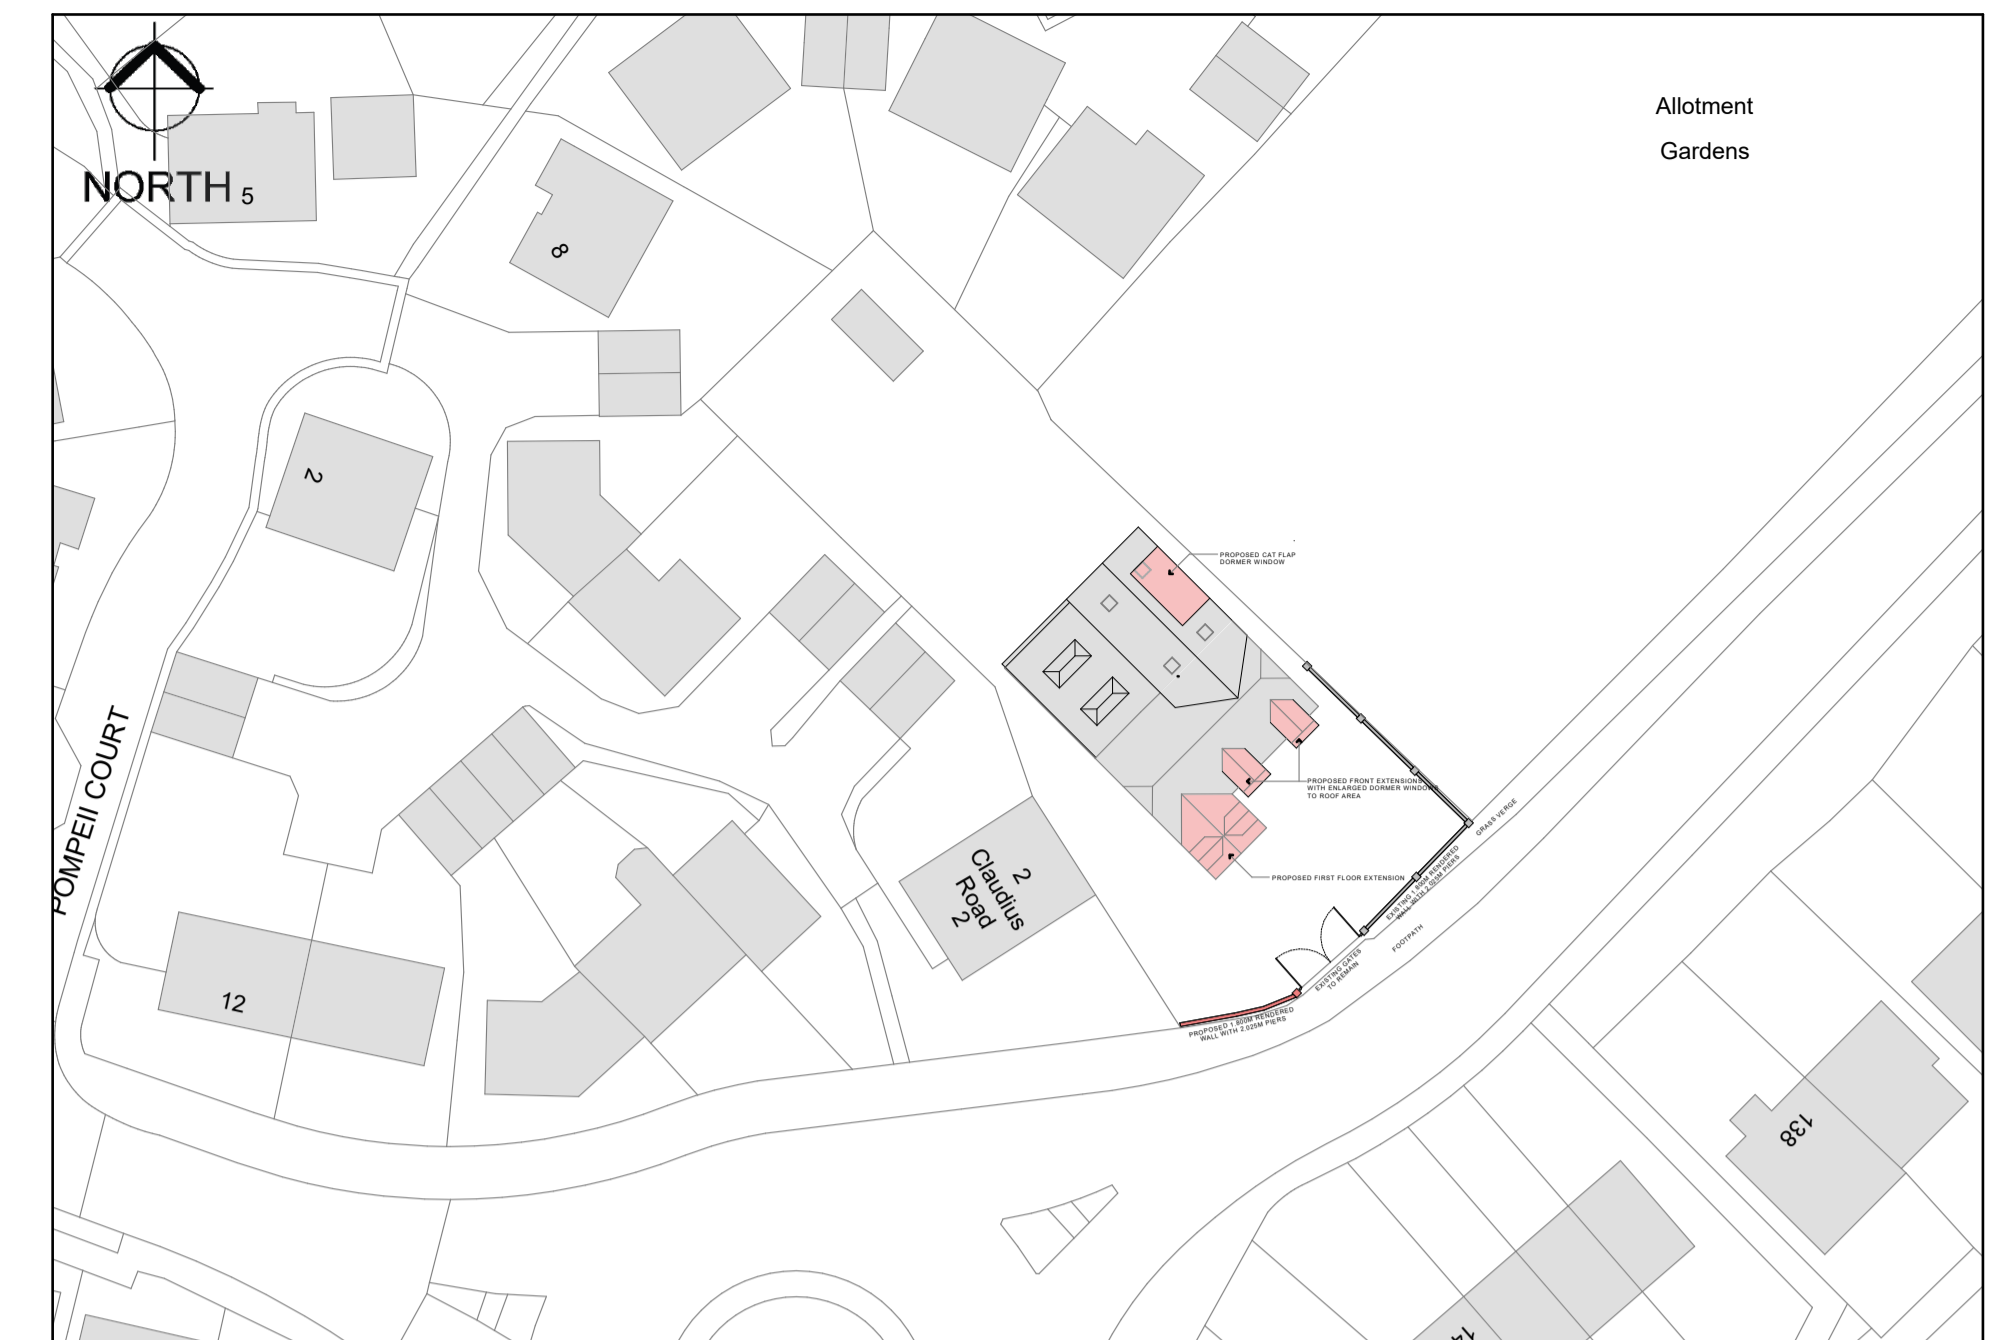


PROPOSED SITE LAYOUT PLAN (1:500)

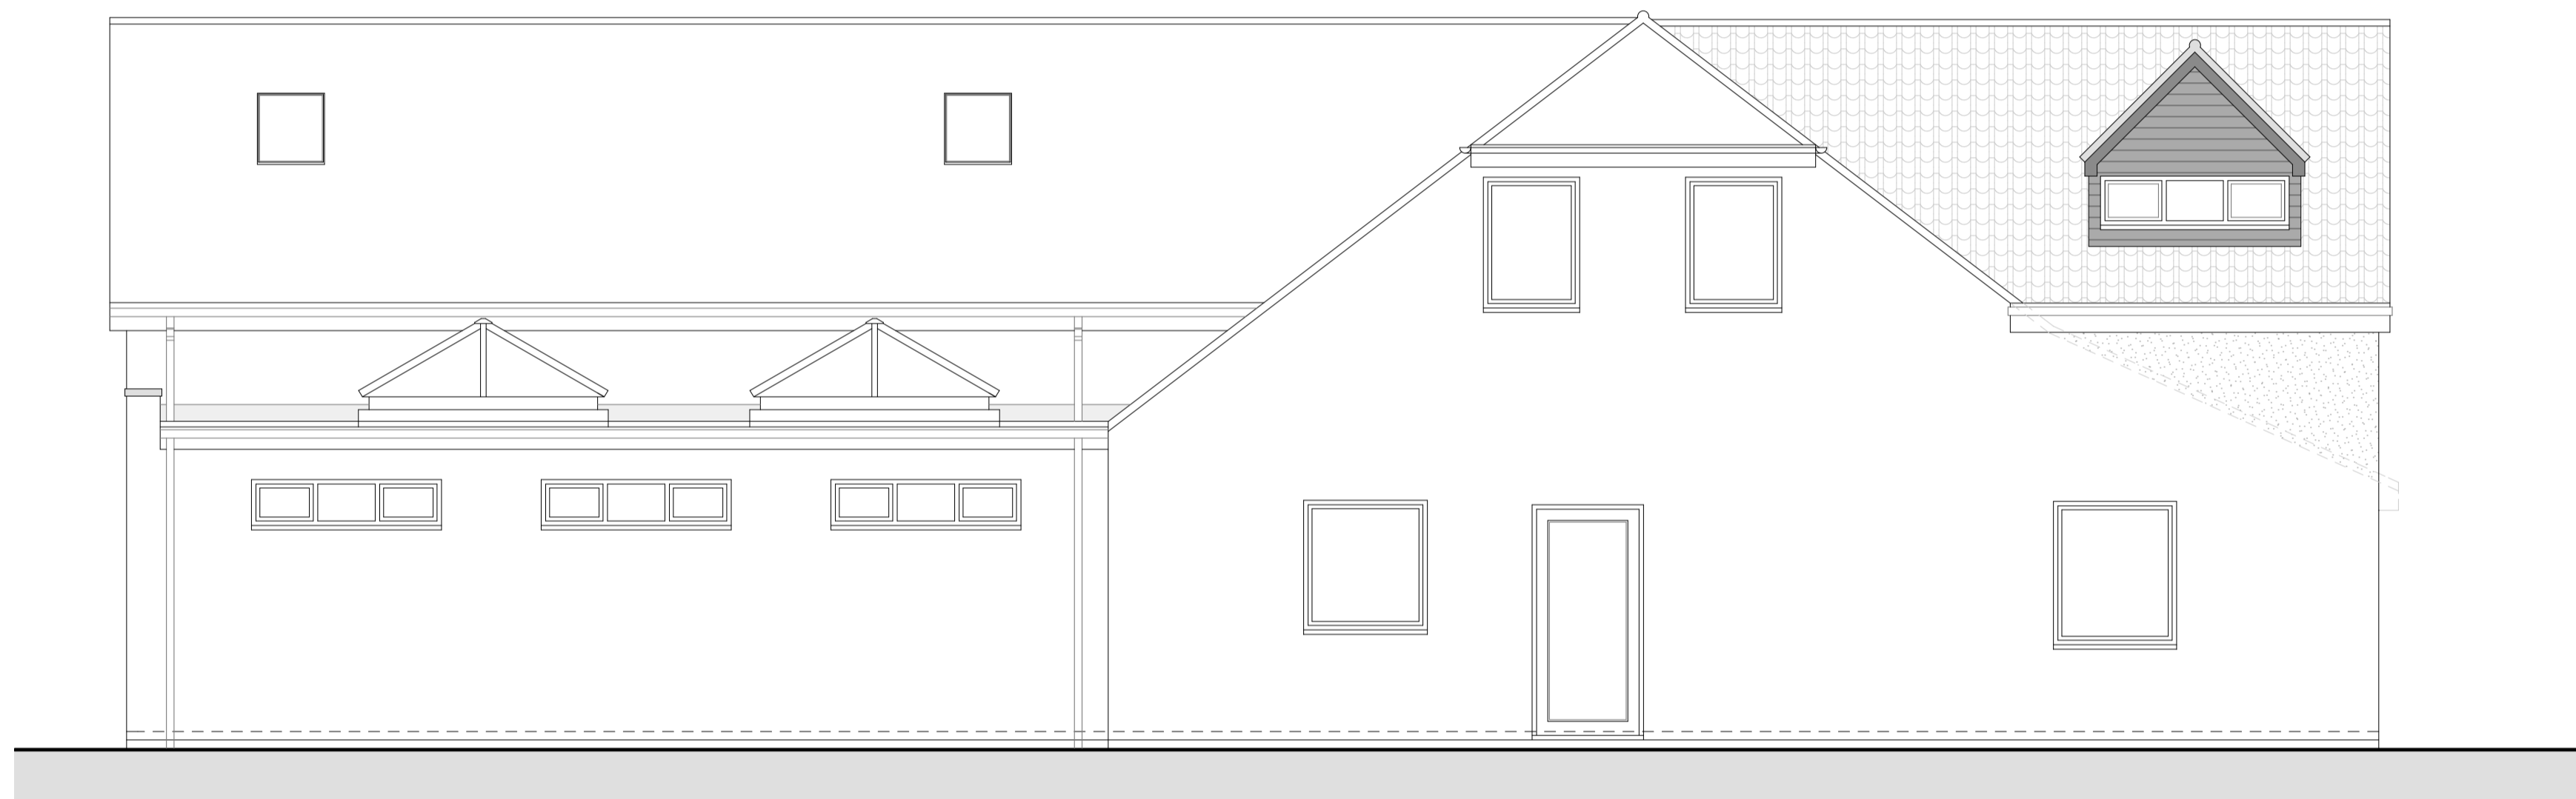

PROPOSED SIDE (SOUTH-WEST) ELEVATION

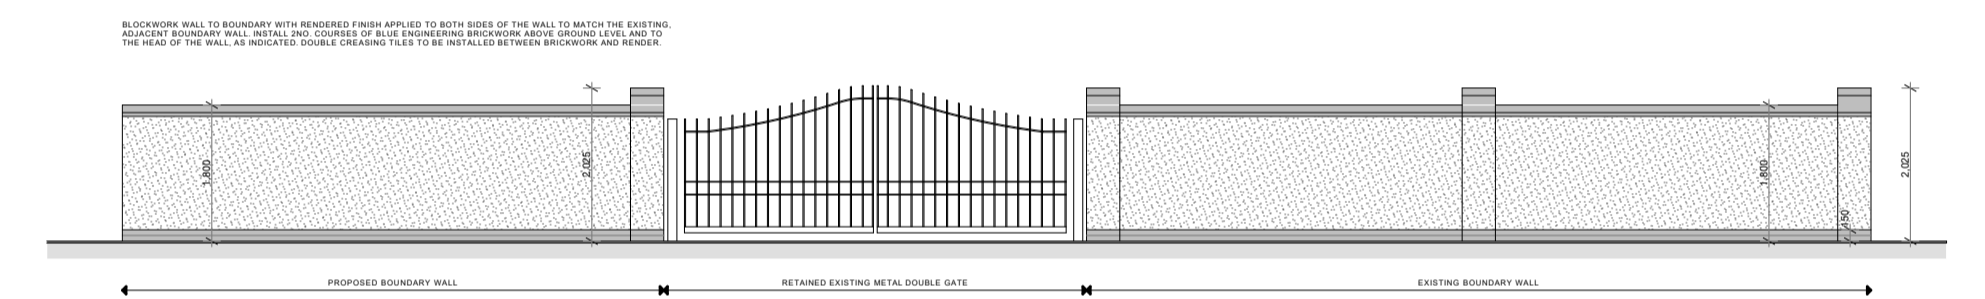

PROPOSED BOUNDARY WALL ELEVATION 1:100
(VIEWED FROM MILL LANE)

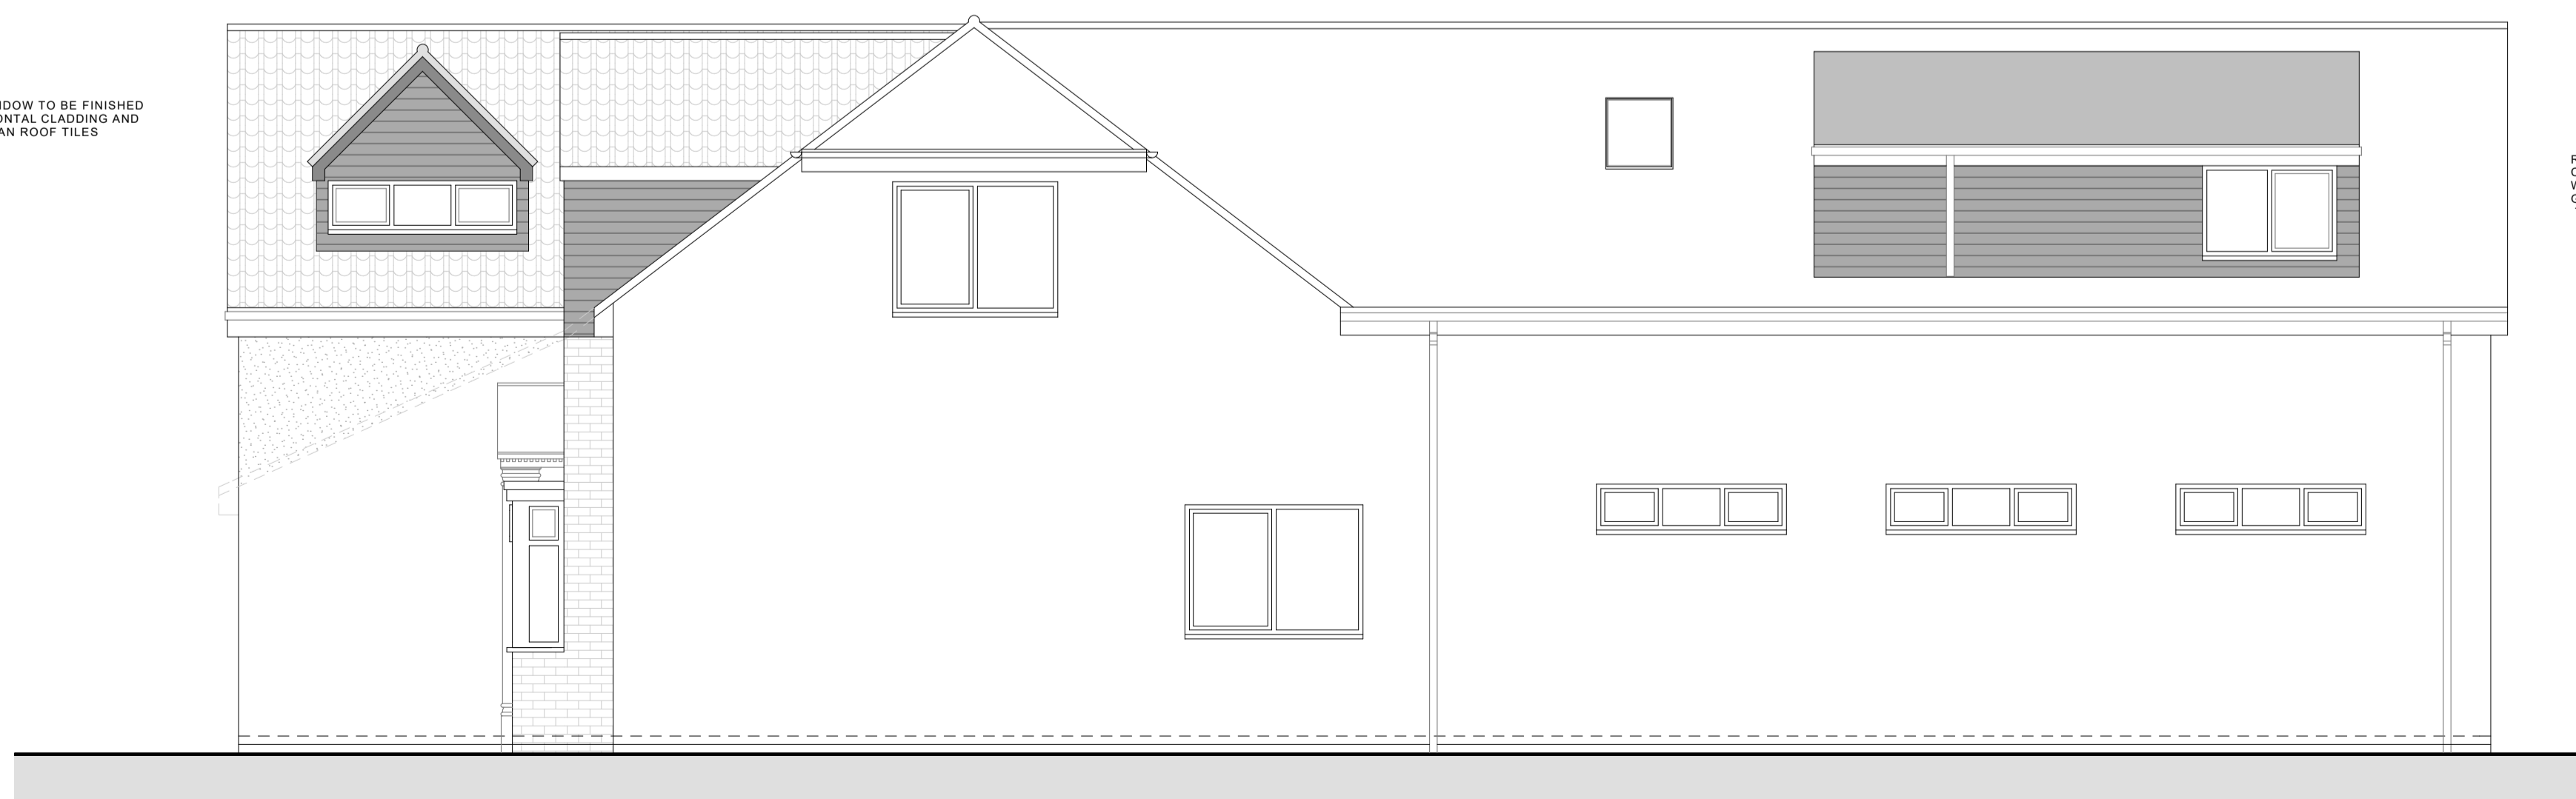

PROPOSED SIDE (NORTH-EAST) ELEVATION

GREY uPVC DORMER WINDOW TO BE FINISHED WITH GREY uPVC HORIZONTAL CLADDING AND MATCHING DOUBLE ROMAN ROOF TILES

REMOVE AREA OF EXISTING RAFTERS TO CREATE CAT SIDE DORMER. INSTALL NEW GREY uPVC WINDOWS AS INDICATED. DORMER TO BE CLAD IN GREY HORIZONTAL uPVC CLADDING. ROOF COVERING TO BE GREY GRP.

REVISION	DESCRIPTION	DATE
----------	-------------	------

LINCOLNSHIRE ARCHITECTURAL DESIGN
ARCHITECTURAL TECHNOLOGISTS

Lincolnshire Architectural Design 44 Orchid Road Lincoln LN5 9XD
T. 07748 636911 T. 07714 766601 E. lincarchdesign@gmail.com

SITE
Mr. Kantharuban Nadesapillai
141 Mill Lane, North Hykeham, Lincoln LN6 9PA

PROJECT
Proposed First Floor Front Extension, Side Dormer & Front Dormer Enlargements

DRAWING
Proposed Elevations & Site Layout & Location Plans

DRAWING NUMBER	REVISION	SCALE	DATE
2023/108/04		1:50, 1:100, 1:500	September 2023

DRAWING STATUS
PLANNING APPLICATION