




PLAN VIEW OF PROPOSED REGULATOR BUILDING

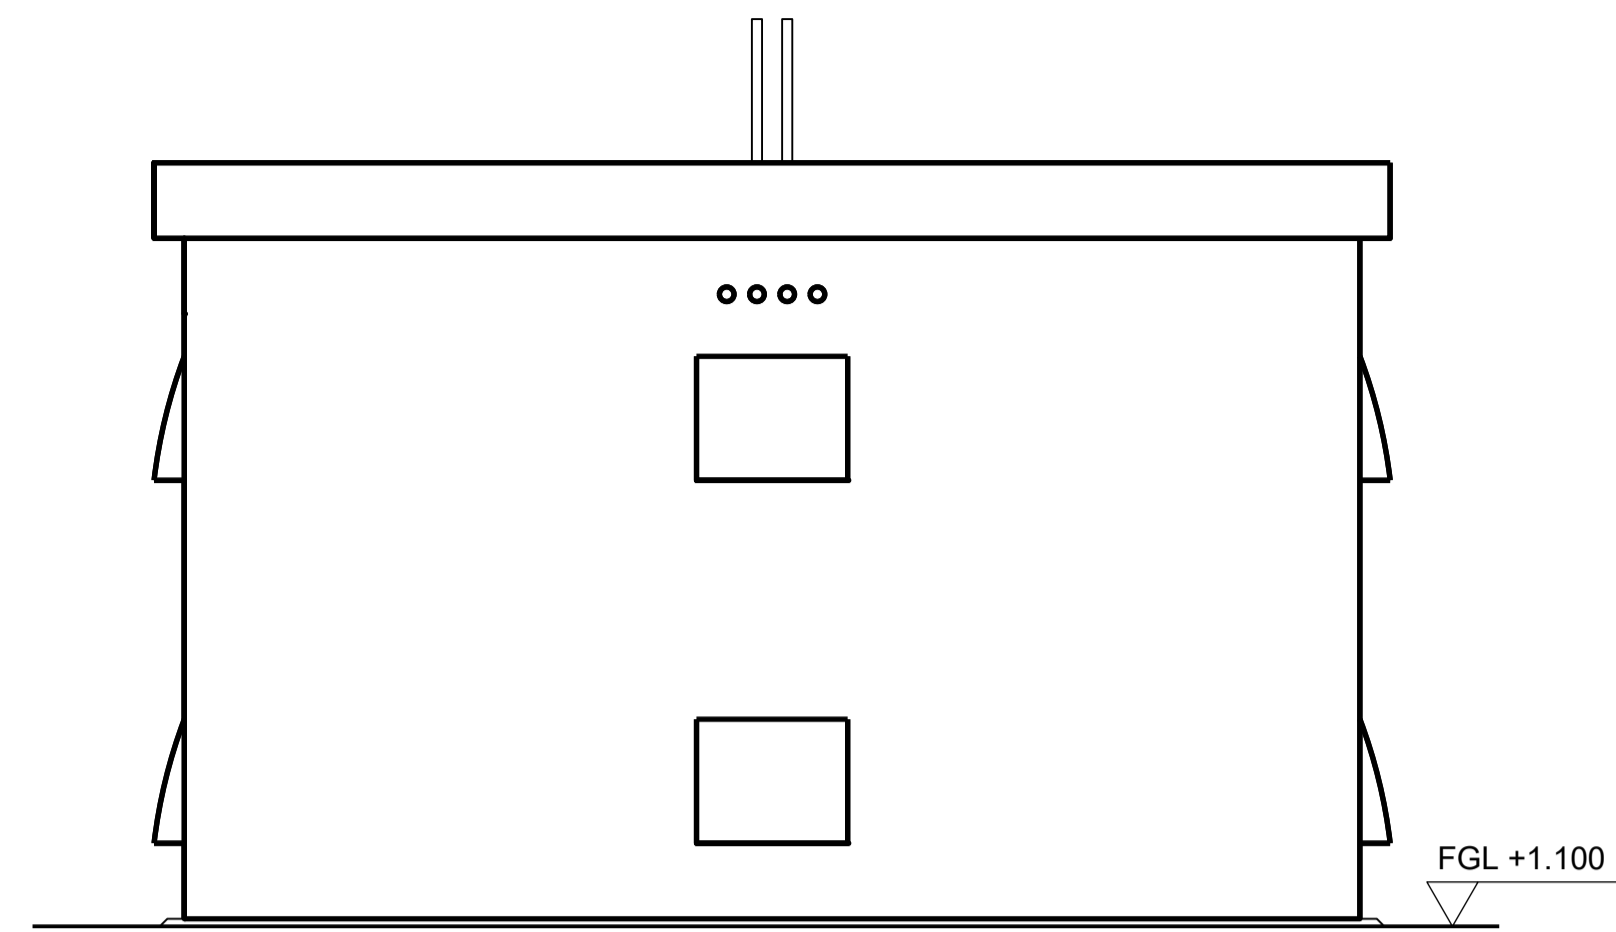


ELEVATION B  
1:25  
VIEW LOOKING EAST

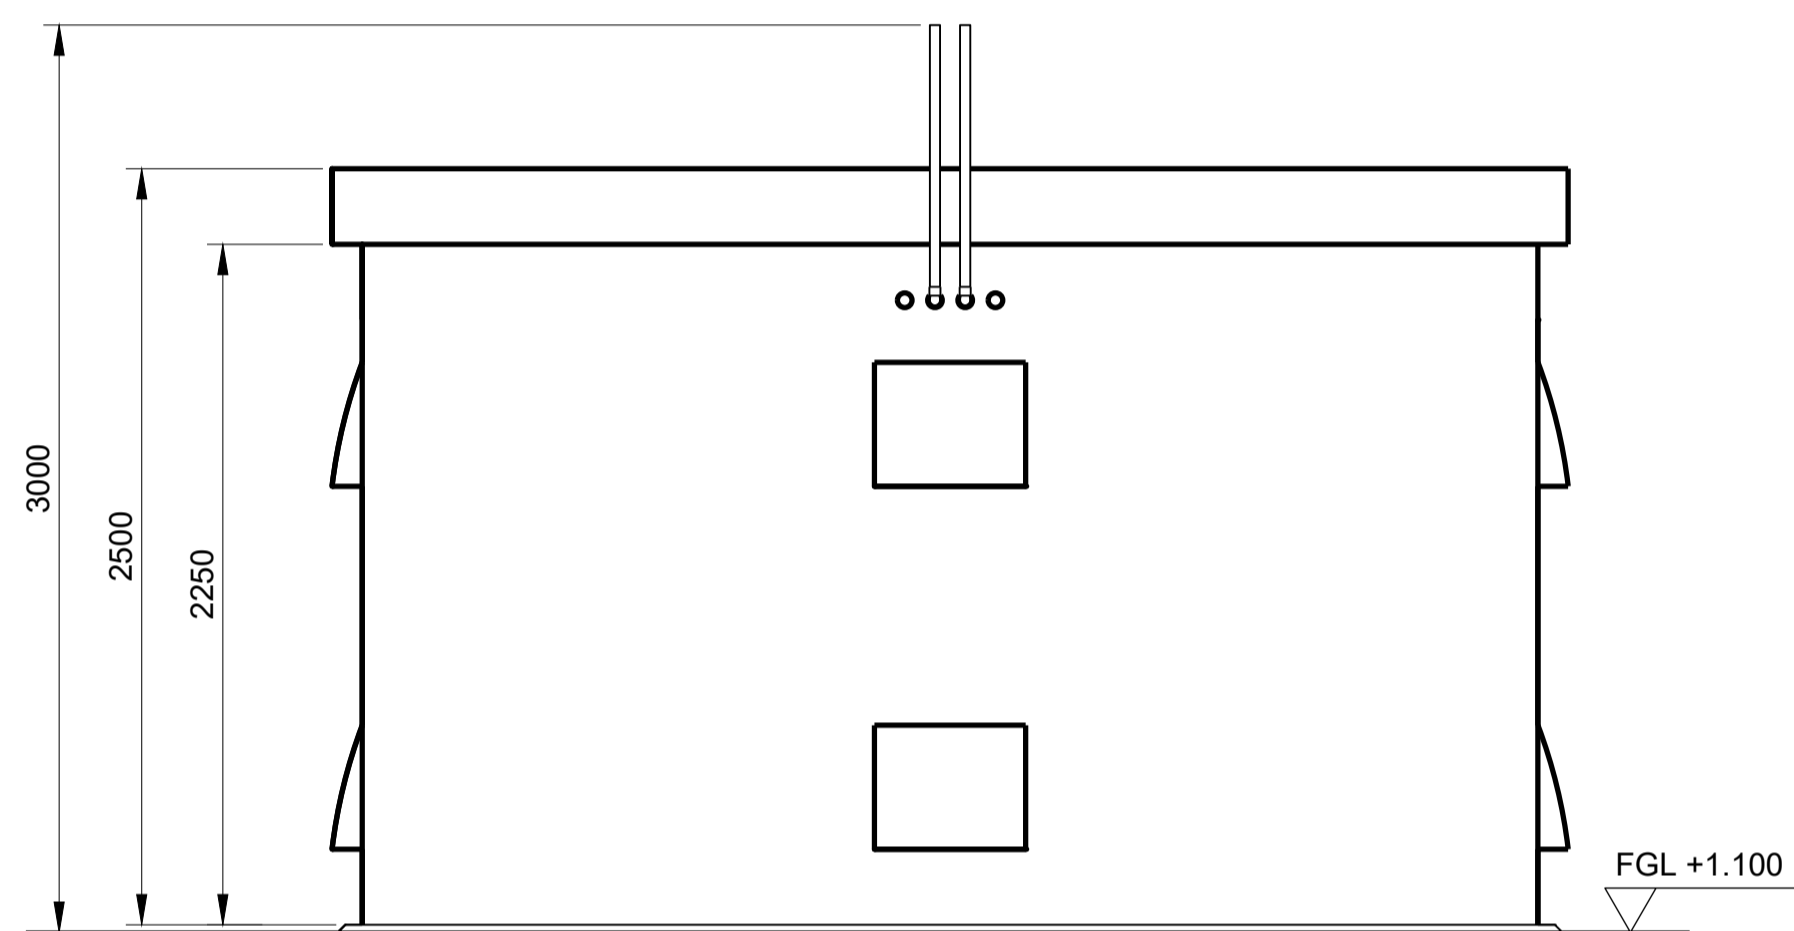

ELEVATION D  
1:25  
VIEW LOOKING WEST

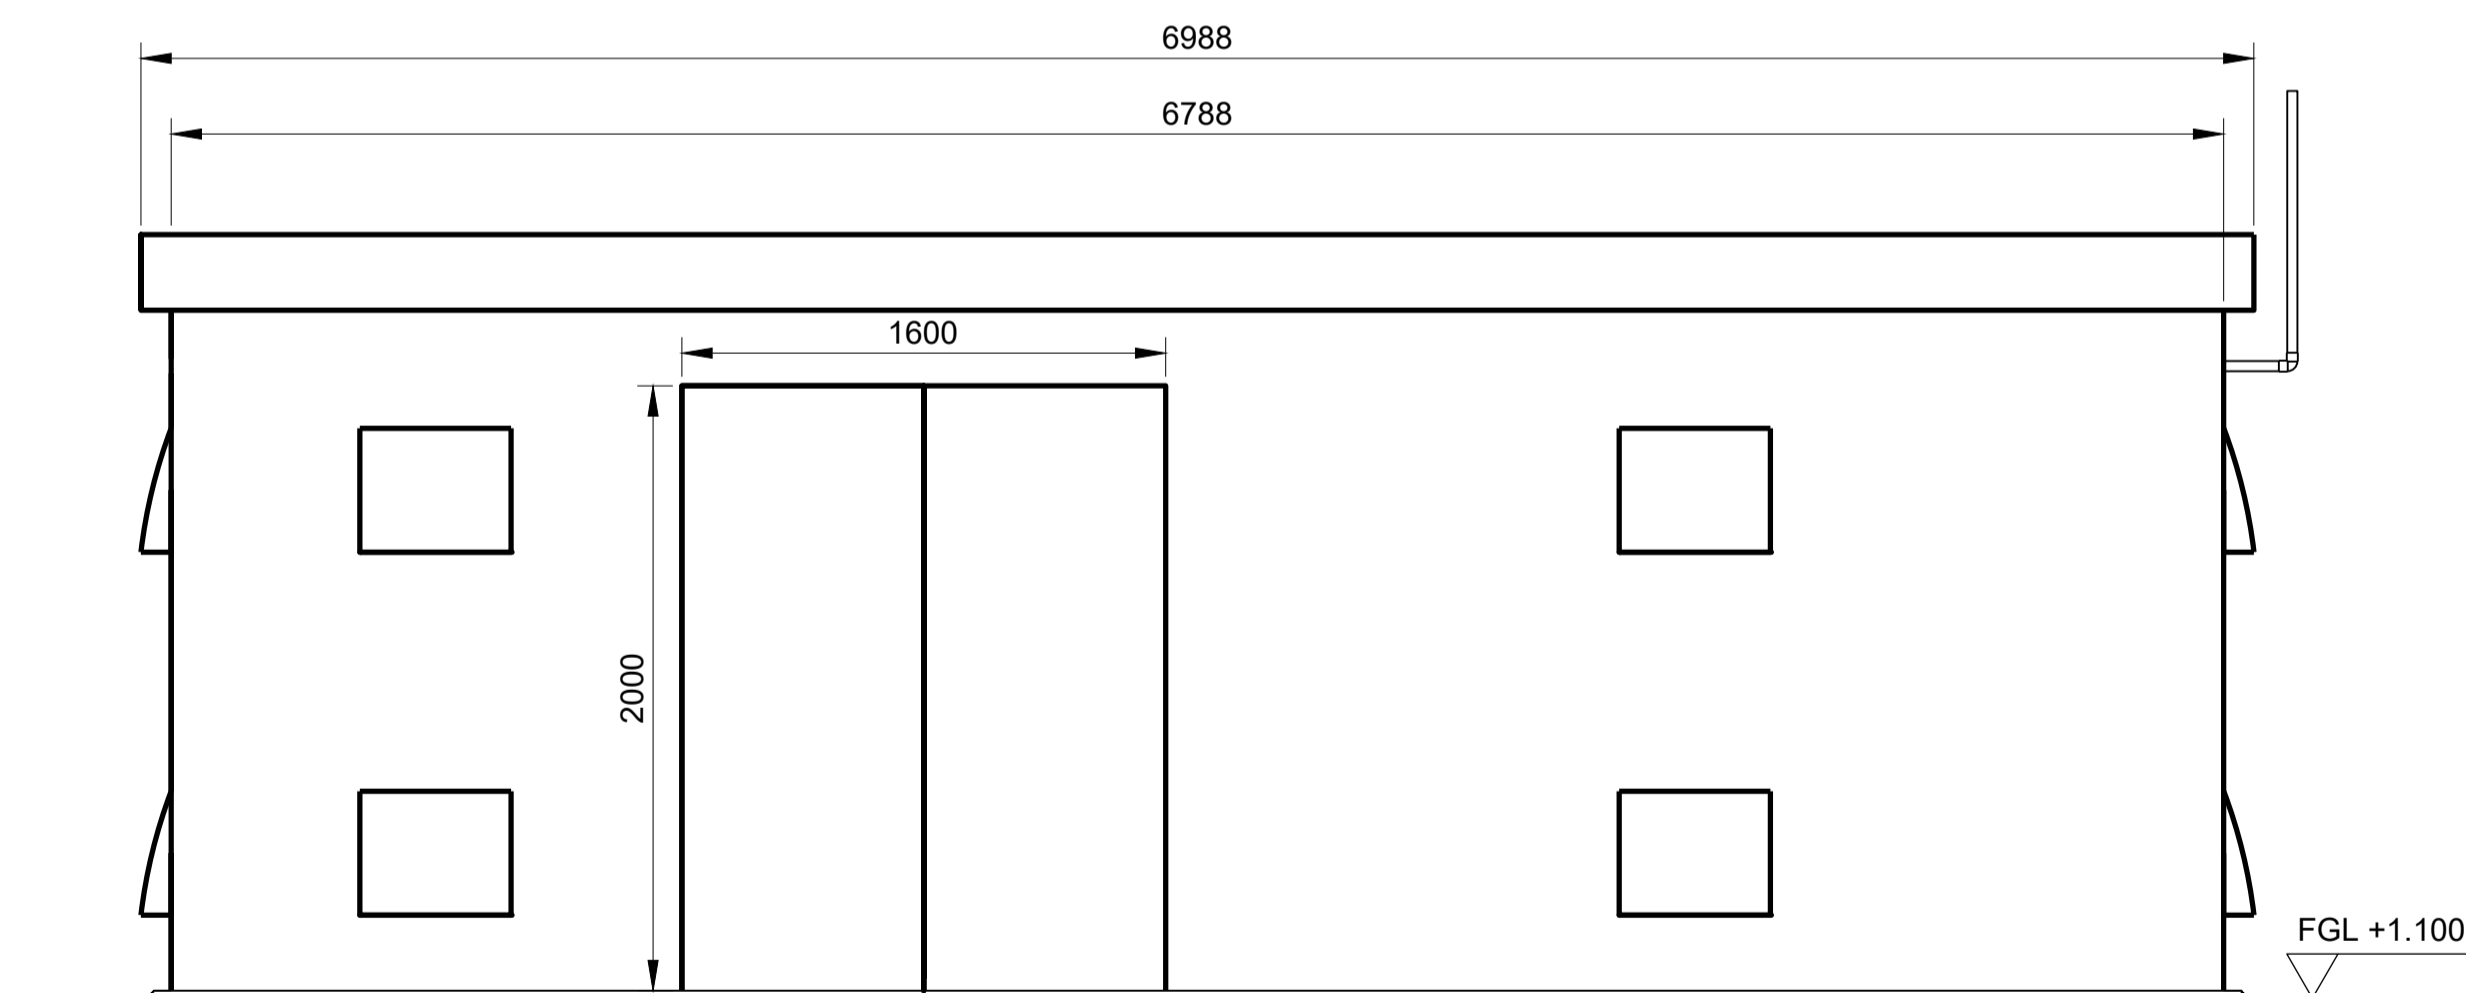


ELEVATION A  
1:25  
VIEW LOOKING NORTH

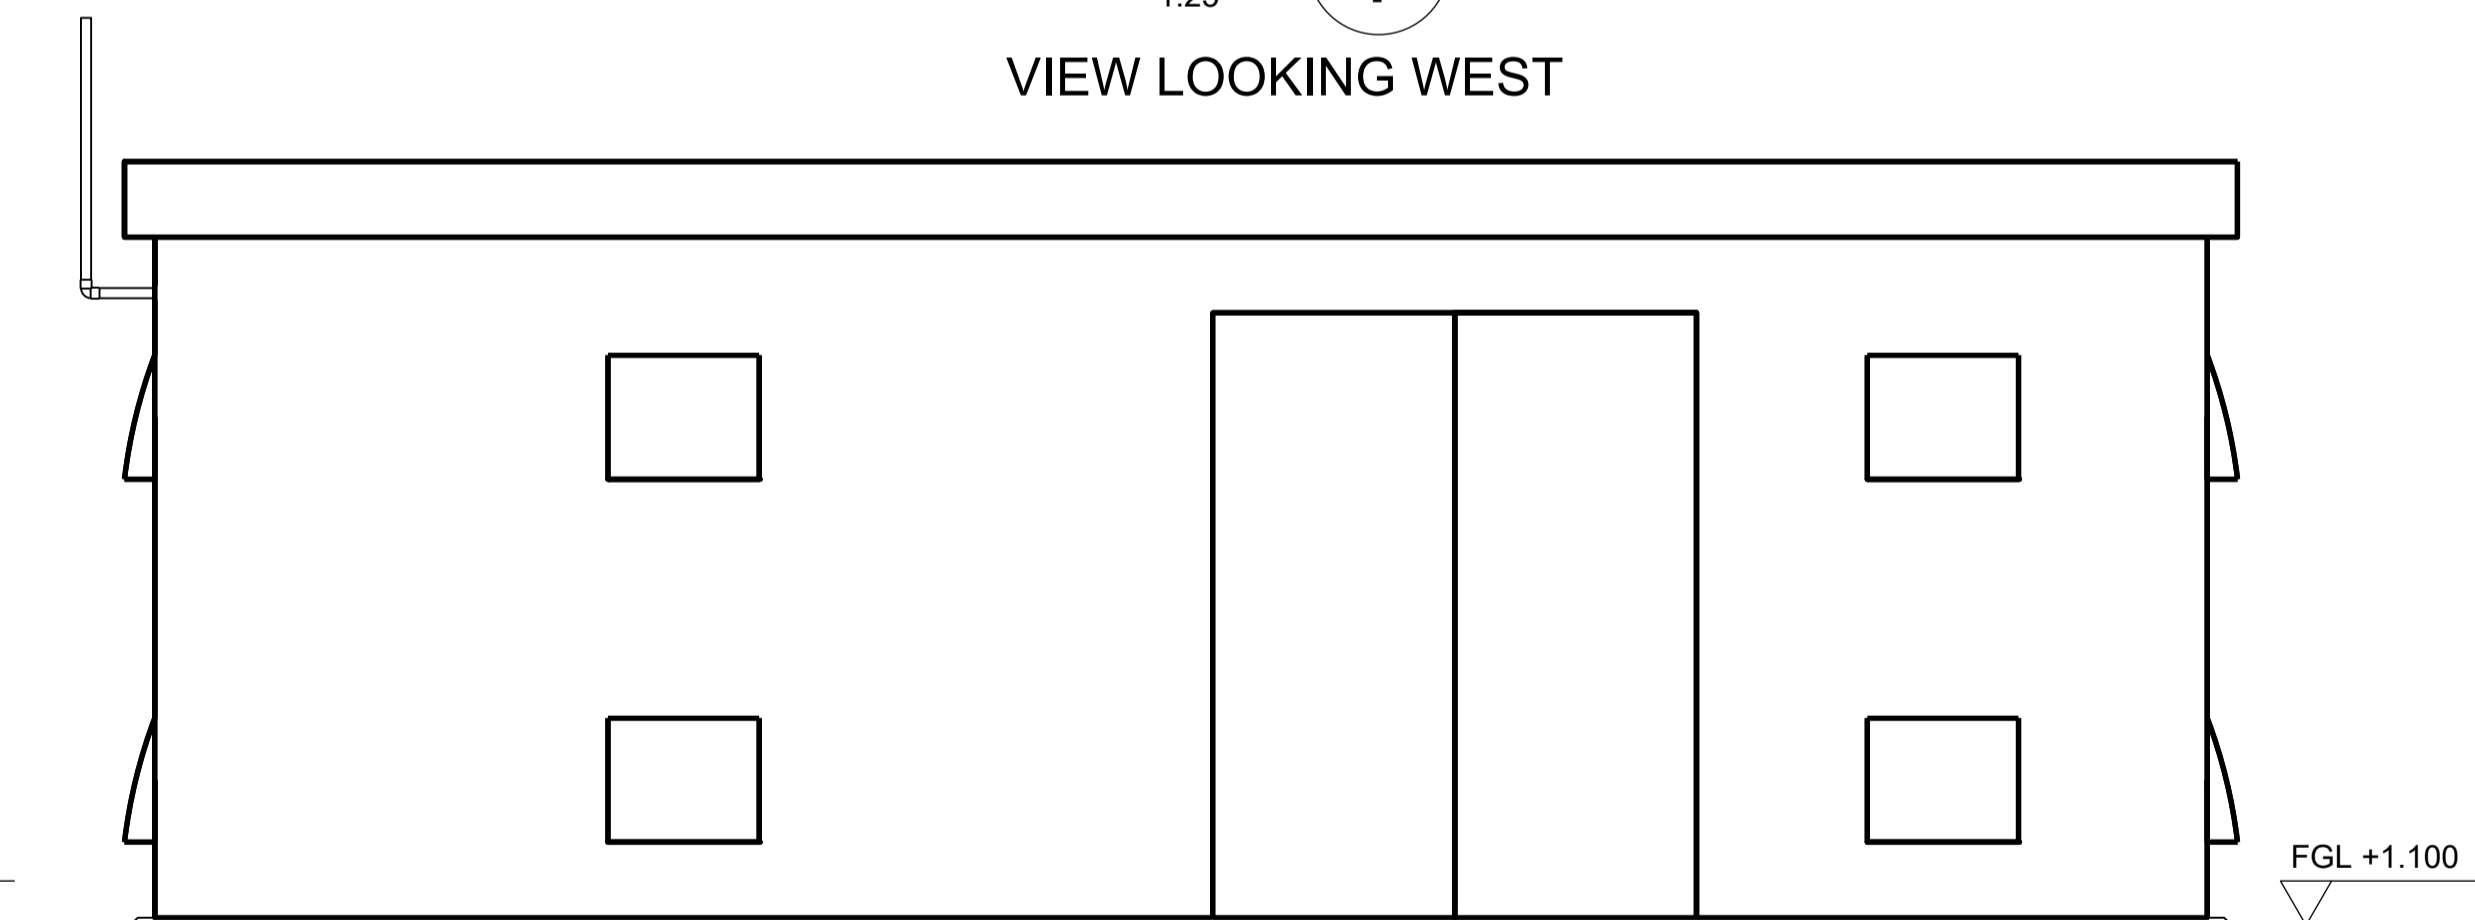

ELEVATION C  
1:25  
VIEW LOOKING SOUTH

NOTES

REFERENCE DRAWINGS

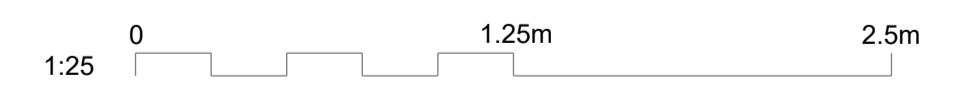

© Mott MacDonald  
THIS DOCUMENT IS ISSUED FOR THE PARTY WHICH COMMISSIONED IT AND FOR SPECIFIC PURPOSES CONNECTED WITH THE CAPTIONED PROJECT ONLY. IT SHOULD NOT BE RELIED UPON BY ANY OTHER PARTY OR USED FOR ANY OTHER PURPOSE.  
WE ACCEPT NO RESPONSIBILITY FOR THE CONSEQUENCE OF THE DOCUMENT BEING RELIED UPON BY ANY OTHER PARTY OR BEING USED FOR ANY OTHER PURPOSE, OR CONTAINING ANY ERROR OR OMISSION WHICH IS DUE TO AN ERROR OR OMISSION IN DATA SUPPLIED TO US BY OTHER PARTIES.

	Mott MacDonald Wheatfield House Wheatfield Way Hinckley Leicestershire LE10 1YG T: +44 (0)1455 254500 W: www.mottmac.com	CLIENT   Your Gas Network	KEY TO SYMBOLS	<table border="1"> <tr> <th>REV</th> <th>DATE</th> <th>DRN</th> <th>DESCRIPTION</th> <th>CHK'D</th> <th>APP'D</th> </tr> <tr> <td>P2</td> <td>27.11.23</td> <td>M.J.</td> <td>COMMENTS INCORPORATED</td> <td>-</td> <td>-</td> </tr> <tr> <td>P1</td> <td>24.10.23</td> <td>M.J.</td> <td>PRELIMINARY ISSUE</td> <td>-</td> <td>-</td> </tr> </table>	REV	DATE	DRN	DESCRIPTION	CHK'D	APP'D	P2	27.11.23	M.J.	COMMENTS INCORPORATED	-	-	P1	24.10.23	M.J.	PRELIMINARY ISSUE	-	-	TITLE <b>CADENT METERING UPGRADE DD KIRKSTEAD PLANNING DRAWING PROPOSED REGULATOR BUILDING</b>	STATUS <b>PRE</b> SECURITY <b>STD</b>
					REV	DATE	DRN	DESCRIPTION	CHK'D	APP'D														
					P2	27.11.23	M.J.	COMMENTS INCORPORATED	-	-														
					P1	24.10.23	M.J.	PRELIMINARY ISSUE	-	-														
SHEET 1 OF 1		SCALE 1:25		A1	REV																			
DRG NO 104524-MMD-KRKS-XX-PLN-M-0003					P2																			
CLIENT DOC NO																								