


NOTES

REFERENCE DRAWINGS

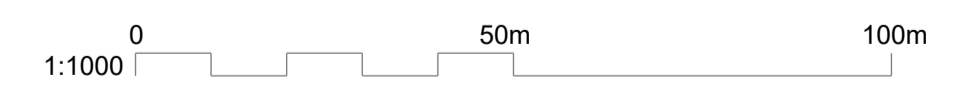

© Mott MacDonald  
THIS DOCUMENT IS ISSUED FOR THE PARTY WHICH COMMISSIONED IT AND FOR SPECIFIC PURPOSES CONNECTED WITH THE CAPTIONED PROJECT ONLY. IT SHOULD NOT BE RELIED UPON BY ANY OTHER PARTY OR USED FOR ANY OTHER PURPOSE.  
WE ACCEPT NO RESPONSIBILITY FOR THE CONSEQUENCE OF THE DOCUMENT BEING RELIED UPON BY ANY OTHER PARTY OR BEING USED FOR ANY OTHER PURPOSE, OR CONTAINING ANY ERROR OR OMISSION WHICH IS DUE TO AN ERROR OR OMISSION IN DATA SUPPLIED TO US BY OTHER PARTIES.

**M M**  
MOTT  
MACDONALD

Mott MacDonald  
Wheatfield House  
Wheatfield Way  
Hinckley  
Leicestershire  
LE10 1YG  
T: +44 (0)1455 254500  
W: www.mottmac.com

CLIENT

**Cadent**  
Your Gas Network

KEY TO SYMBOLS

- EXISTING
- AREA OF OWNERSHIP

REV	DATE	DRN	DESCRIPTION	CHK'D	APP'D
P2	27.11.23	M.J.	COMMENTS INCORPORATED	-	-
P1	24.10.23	M.J.	PRELIMINARY ISSUE	-	-

TITLE				STATUS	
CADENT METERING UPGRADE DD KIRKSTEAD PLANNING DRAWING EXISTING LOCATION PLAN				PRE	
				SECURITY	
SHEET 1 OF 2				SCALE 1:1000	A1
DRG NO 104524-MMD-KRKS-XX-PLN-M-0002				P2	
REV				REV	