


**PROPOSED ALTERATIONS AT
4 HARBOUR LANE, GARDENSTOWN. DRWG 12**

PROPOSED ELEVATIONS 1:100

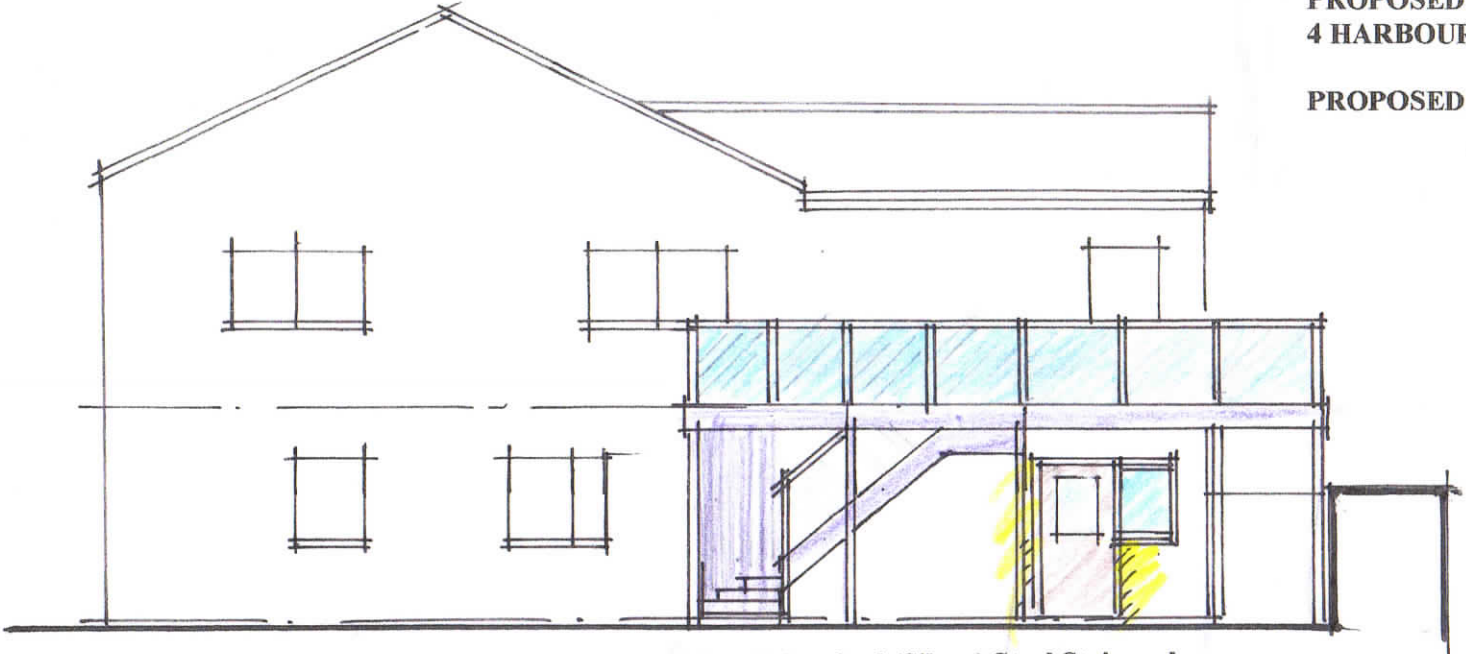


NORTH EAST

**New Galvanised (Silver) Steel Stair and
(Silver) Metal Privacy Screen**

1.1m
3.0m

External Finishes

- New Doors brown upvc**
- Galvanised steel stair and balcony with tile finish as existing (see photo)**
- Stainless Steel and glass balustrade as existing (see photo)**

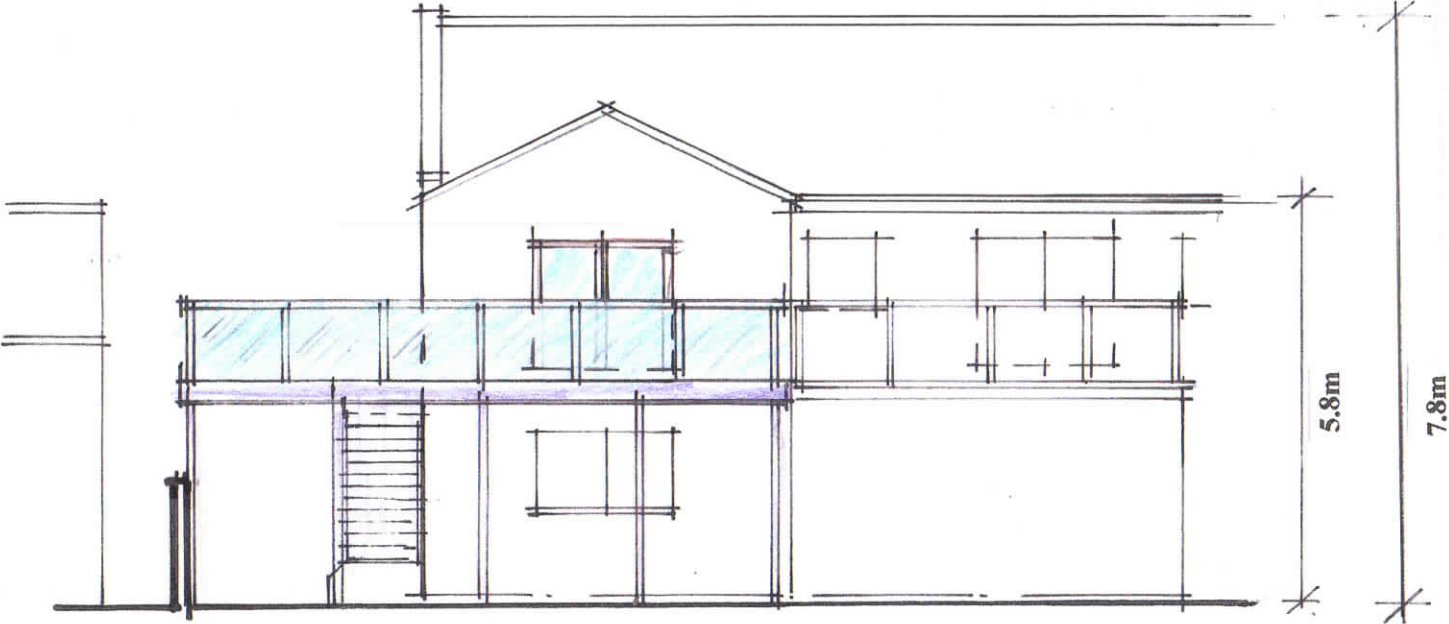

NORTH WEST

5.8m
7.8m