


1:50 @ A3
DECEMBER 2023

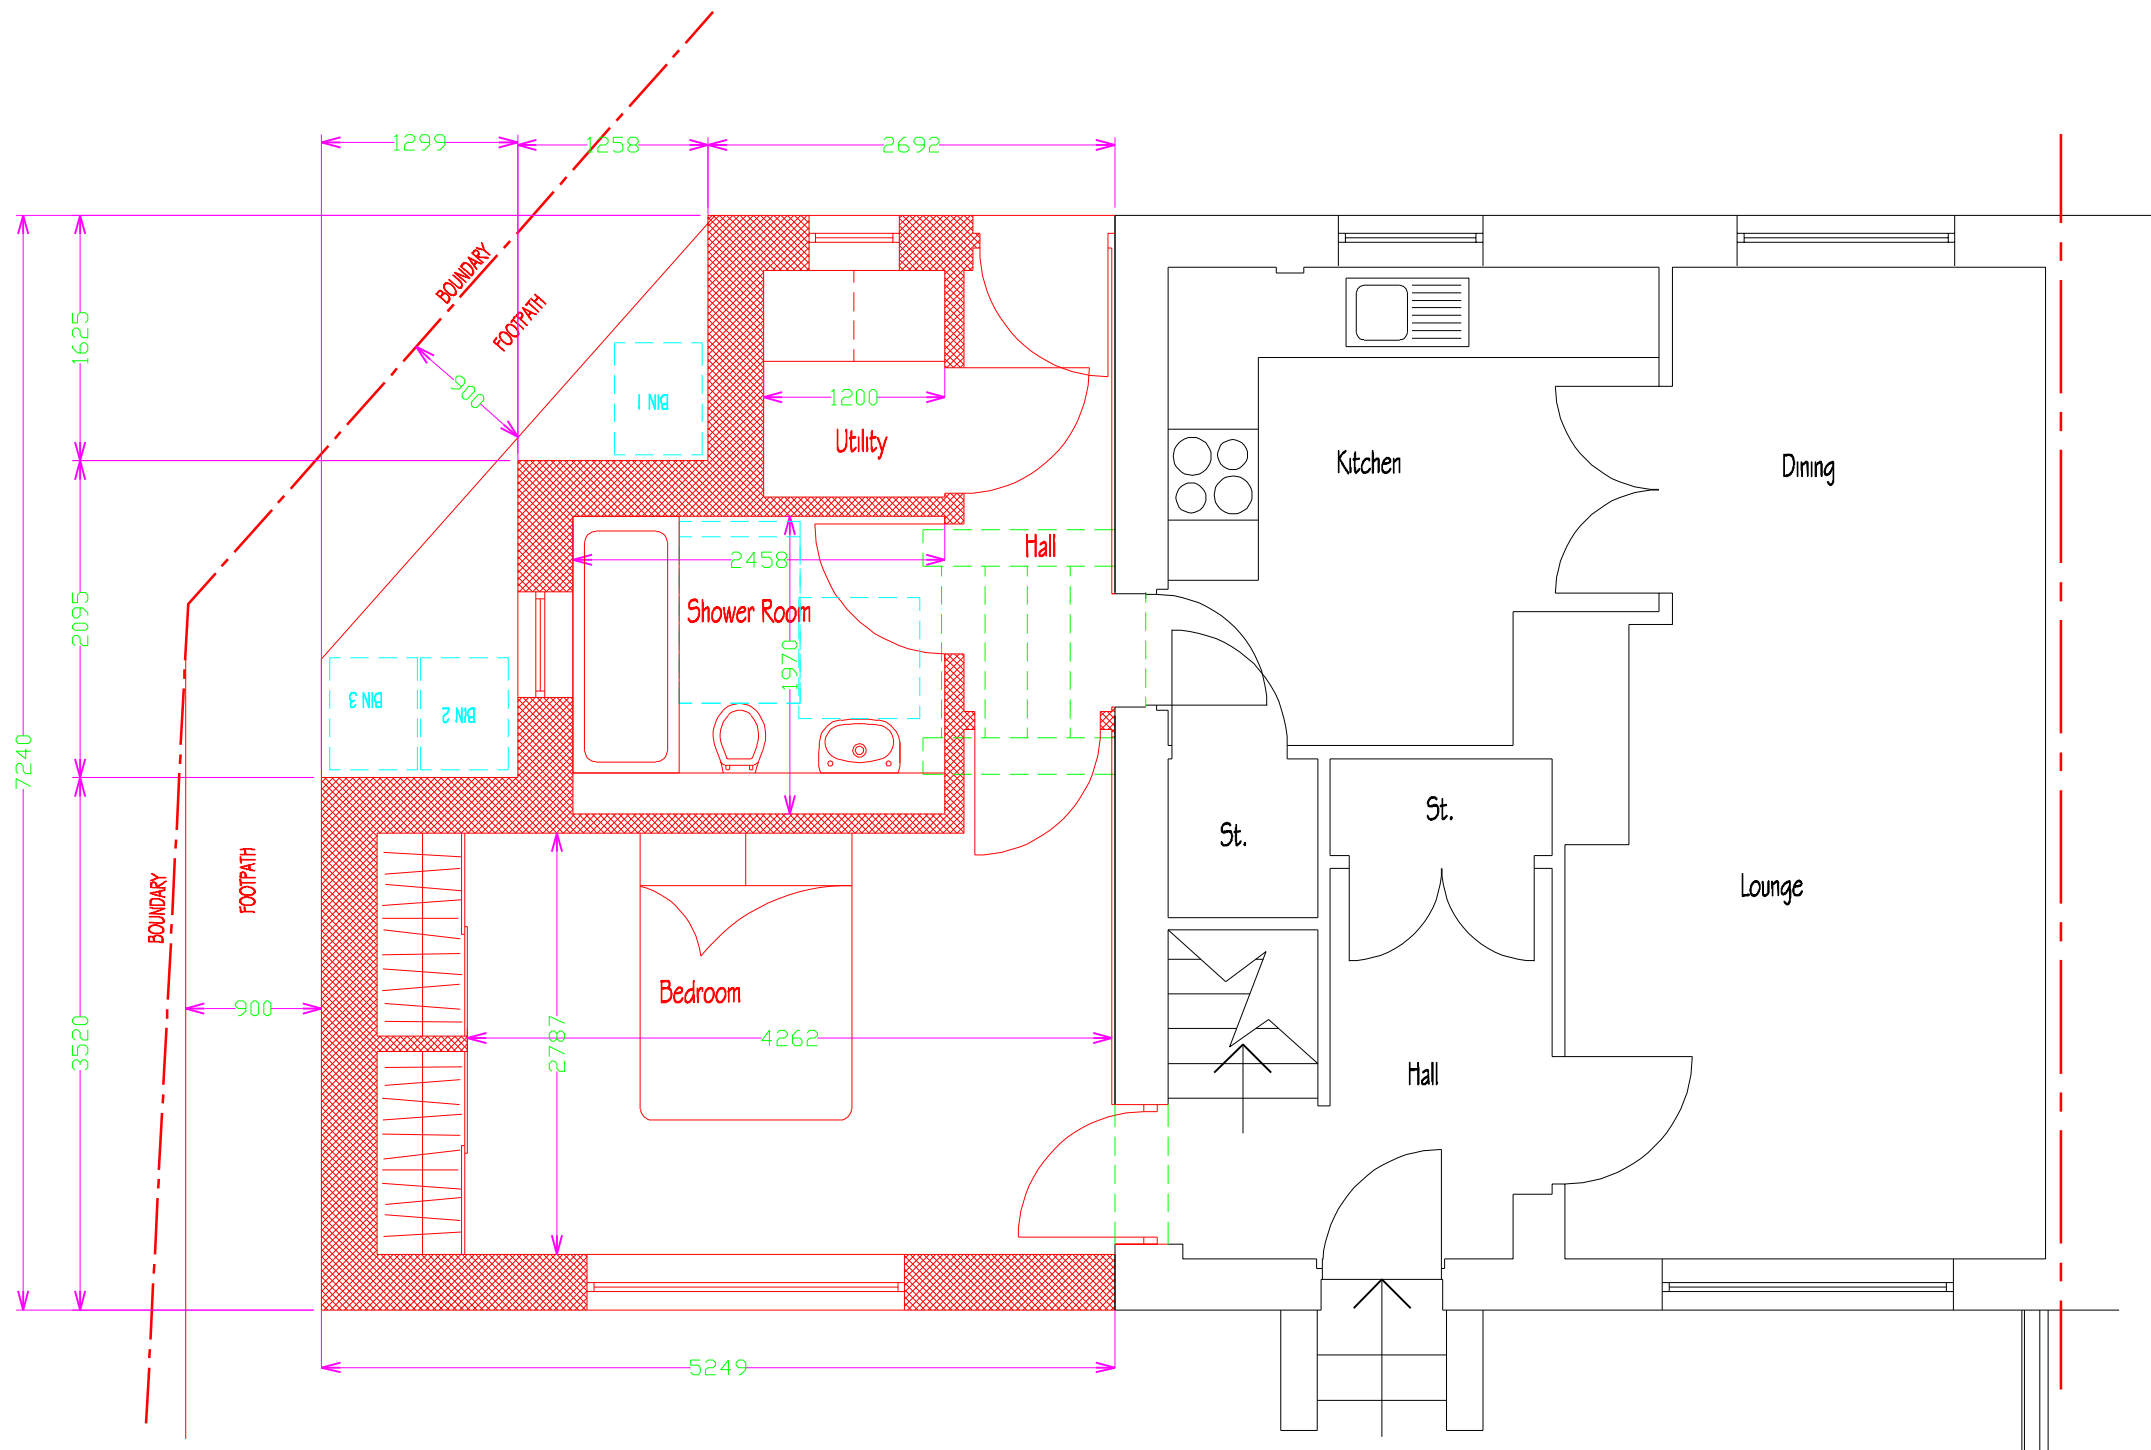

CSA
134 New Trows Road
Lanshamagow
Lanarkshire
ML11 0ER
01555 893122
0773 0087409
01555 893122
info@calumsmitharchitect.co.uk

PLANNING		
[REDACTED]		
[REDACTED]		
[REDACTED]		
1:50 @ A3	DECEMBER 2023	
396	04	A