
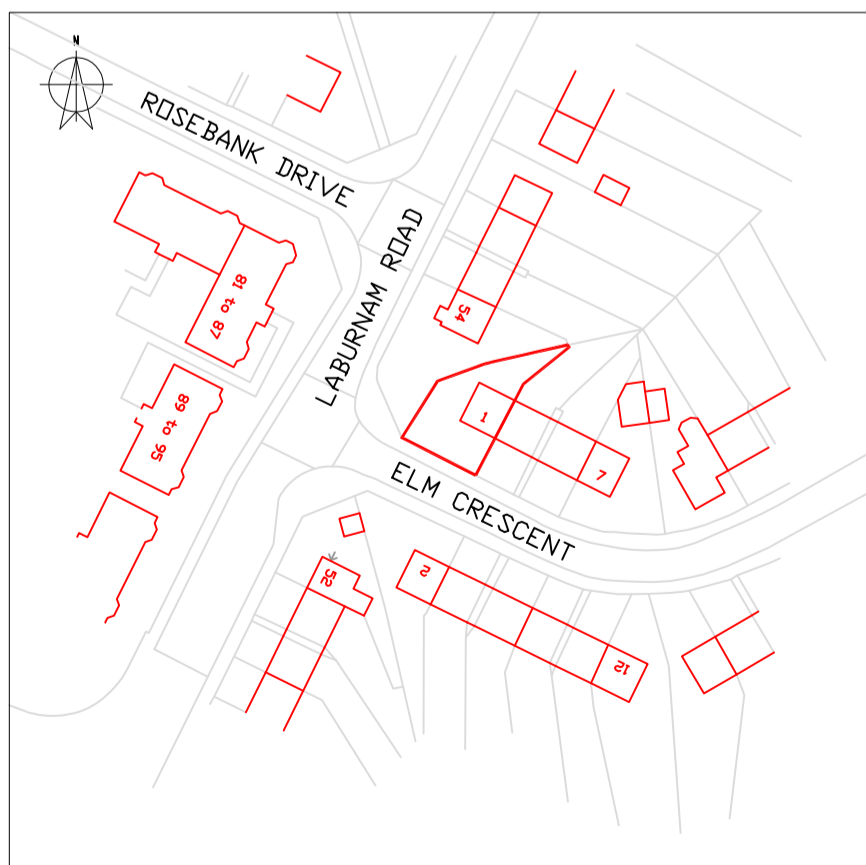


Block Plan - 1:500

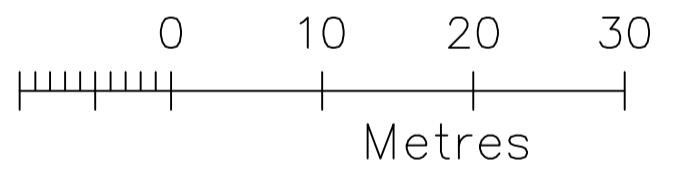

Location Plan - 1:1250

Important
 The contractor will be held to have examined the site and checked all dimensions and levels before commencing construction work. No assumption should be made without reference to the architect. No dimensions should be scaled from this drawing.

Revision	Date

Calum Smith Architect

Woodlands
 134 New Trows Road T 01555 893122
 Lasmahagow M 0773 0067409
 Lanarkshire F 01555 893122
 ML11 0ER E info@calumsmitharchitect.co.uk



PLANNING

Client
 LISA LENNOX & PAUL DONAGHY

Project Title
 PROPOSED EXTENSION TO 1 ELM
 CRESCENT, UDDINGSTON, G71
 5AD

Drawing Title
 PROPOSED BLOCK PLAN & LOCATION
 PLAN

Scale 1:500 & 1:1250 & A3	Date DECEMBER 2023
------------------------------	-----------------------

Job No. 396	Drawing No. 01	Rev.
----------------	-------------------	------