

**NOTES:**

All dimensions must be checked on site and not scaled from this drawing.


This plan has been prepared for Planning and /or Building Regulation purposes only.

Some forms of building works may require action by the owners under The Party Wall Act 1996. The adjoining owners are to be informed of the proposals at least one month before commencement of works and their written approvals obtained.



**LOCATION PLAN**

scale  
1:1250

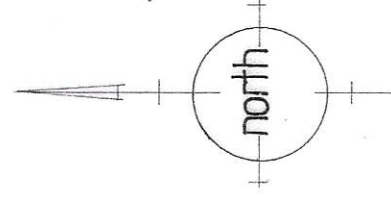

A	Date	Revisions

© copyright

**D. Vivian Jones AssocRICS**  
Building Design Services

114, Brecon Road,  
HIRWAUN,  
Rhondda Cynon Taff,  
CF44 9NS



Tel. 01685 812069  
Mobile 07702 380869  
Email: vivjonesdesign@yahoo.co.uk

Client

D2 Propco Ltd.

Job Title

Proposed Advertising  
Billboard.

Drawing Title

260, Nantgarw Road,  
CAERPHILLY,  
CF83 1 BW.

Scale 1:50 m 1:1250


Date 15.12.2023

Drawn by


Drg. No.

2966 C.


Rev.

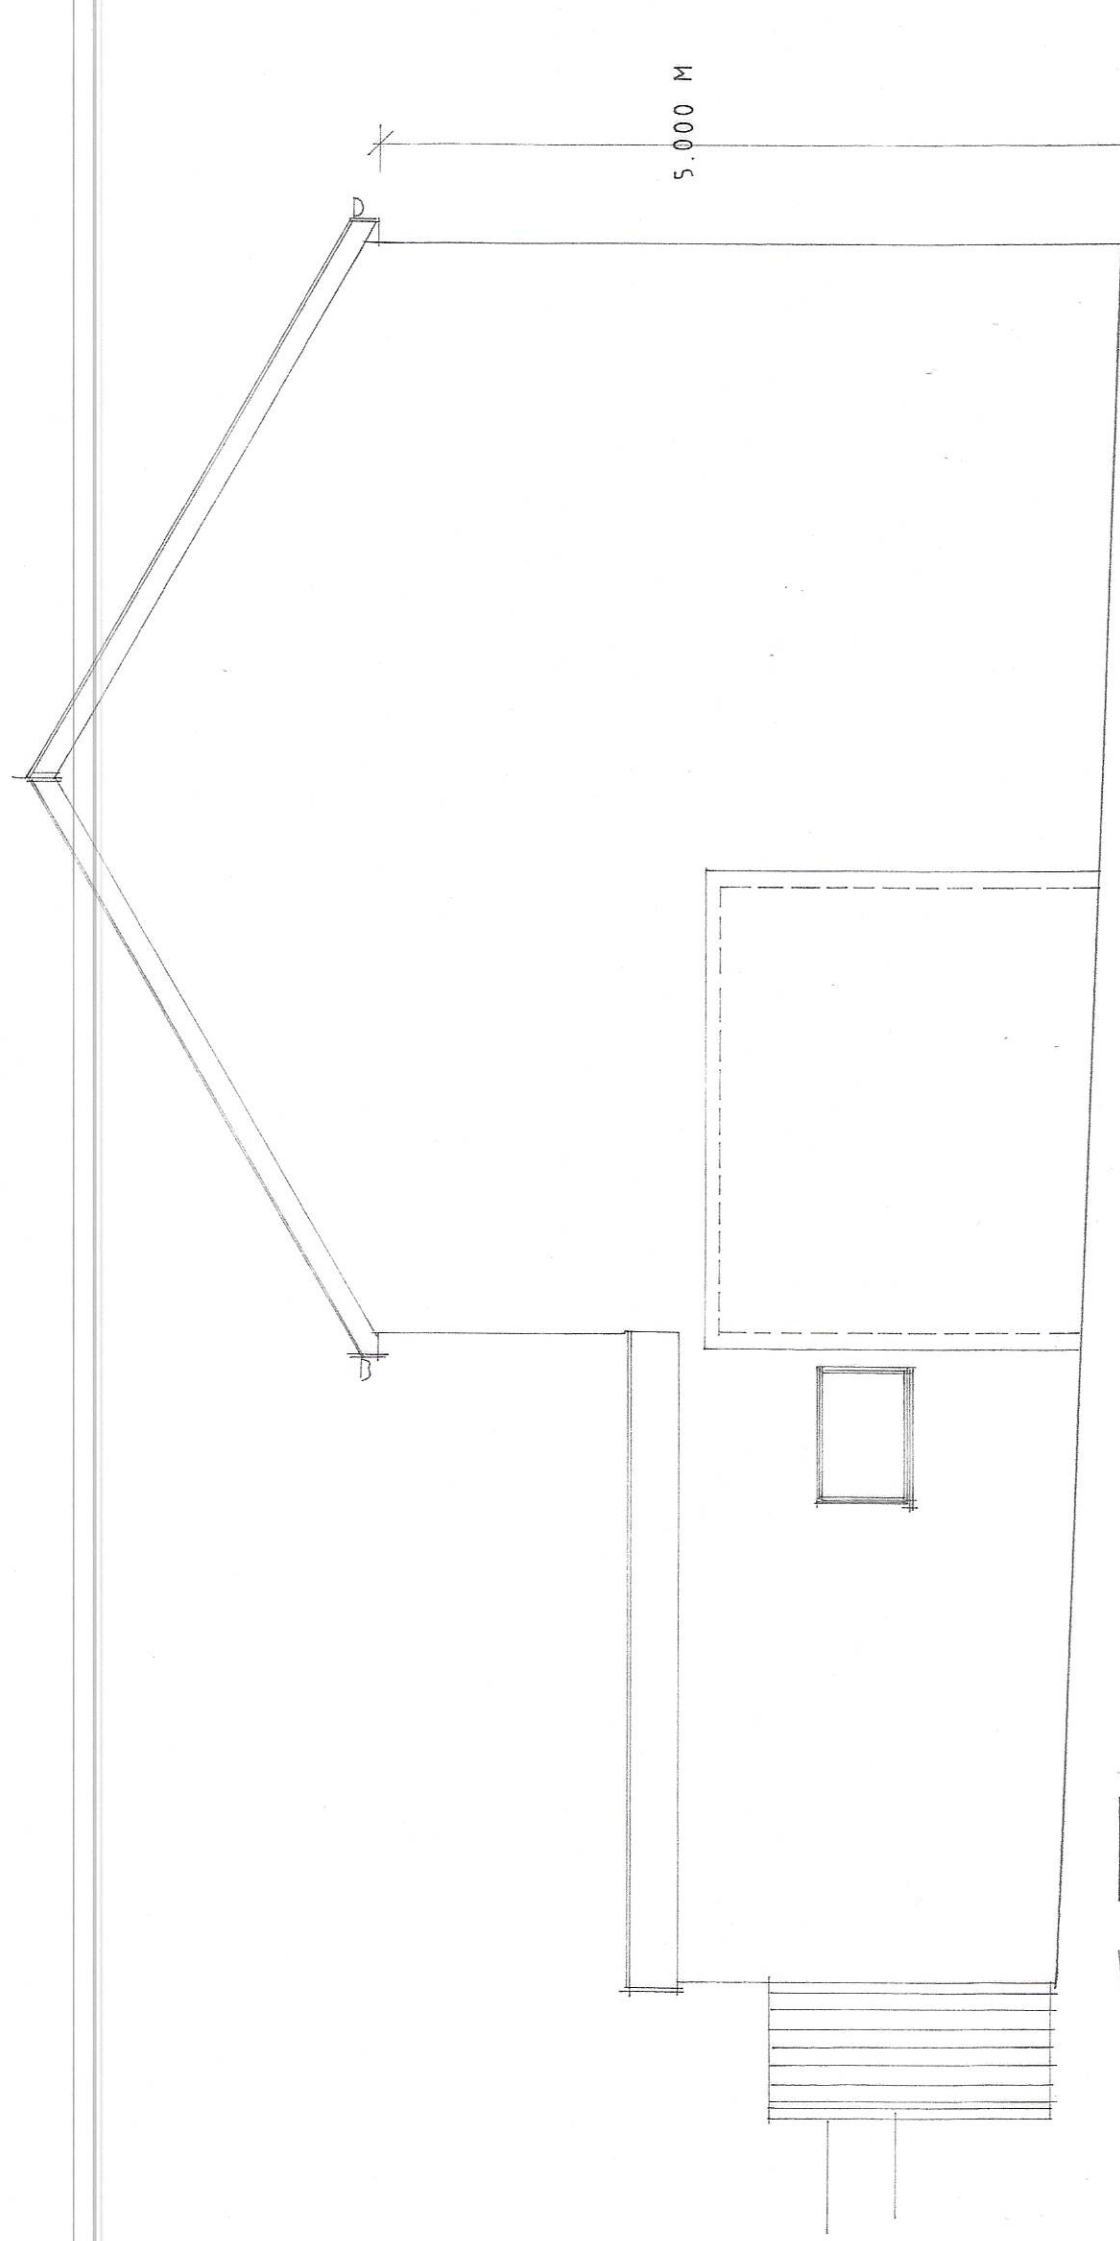

EXISTING SIDE ELEVATION SW.

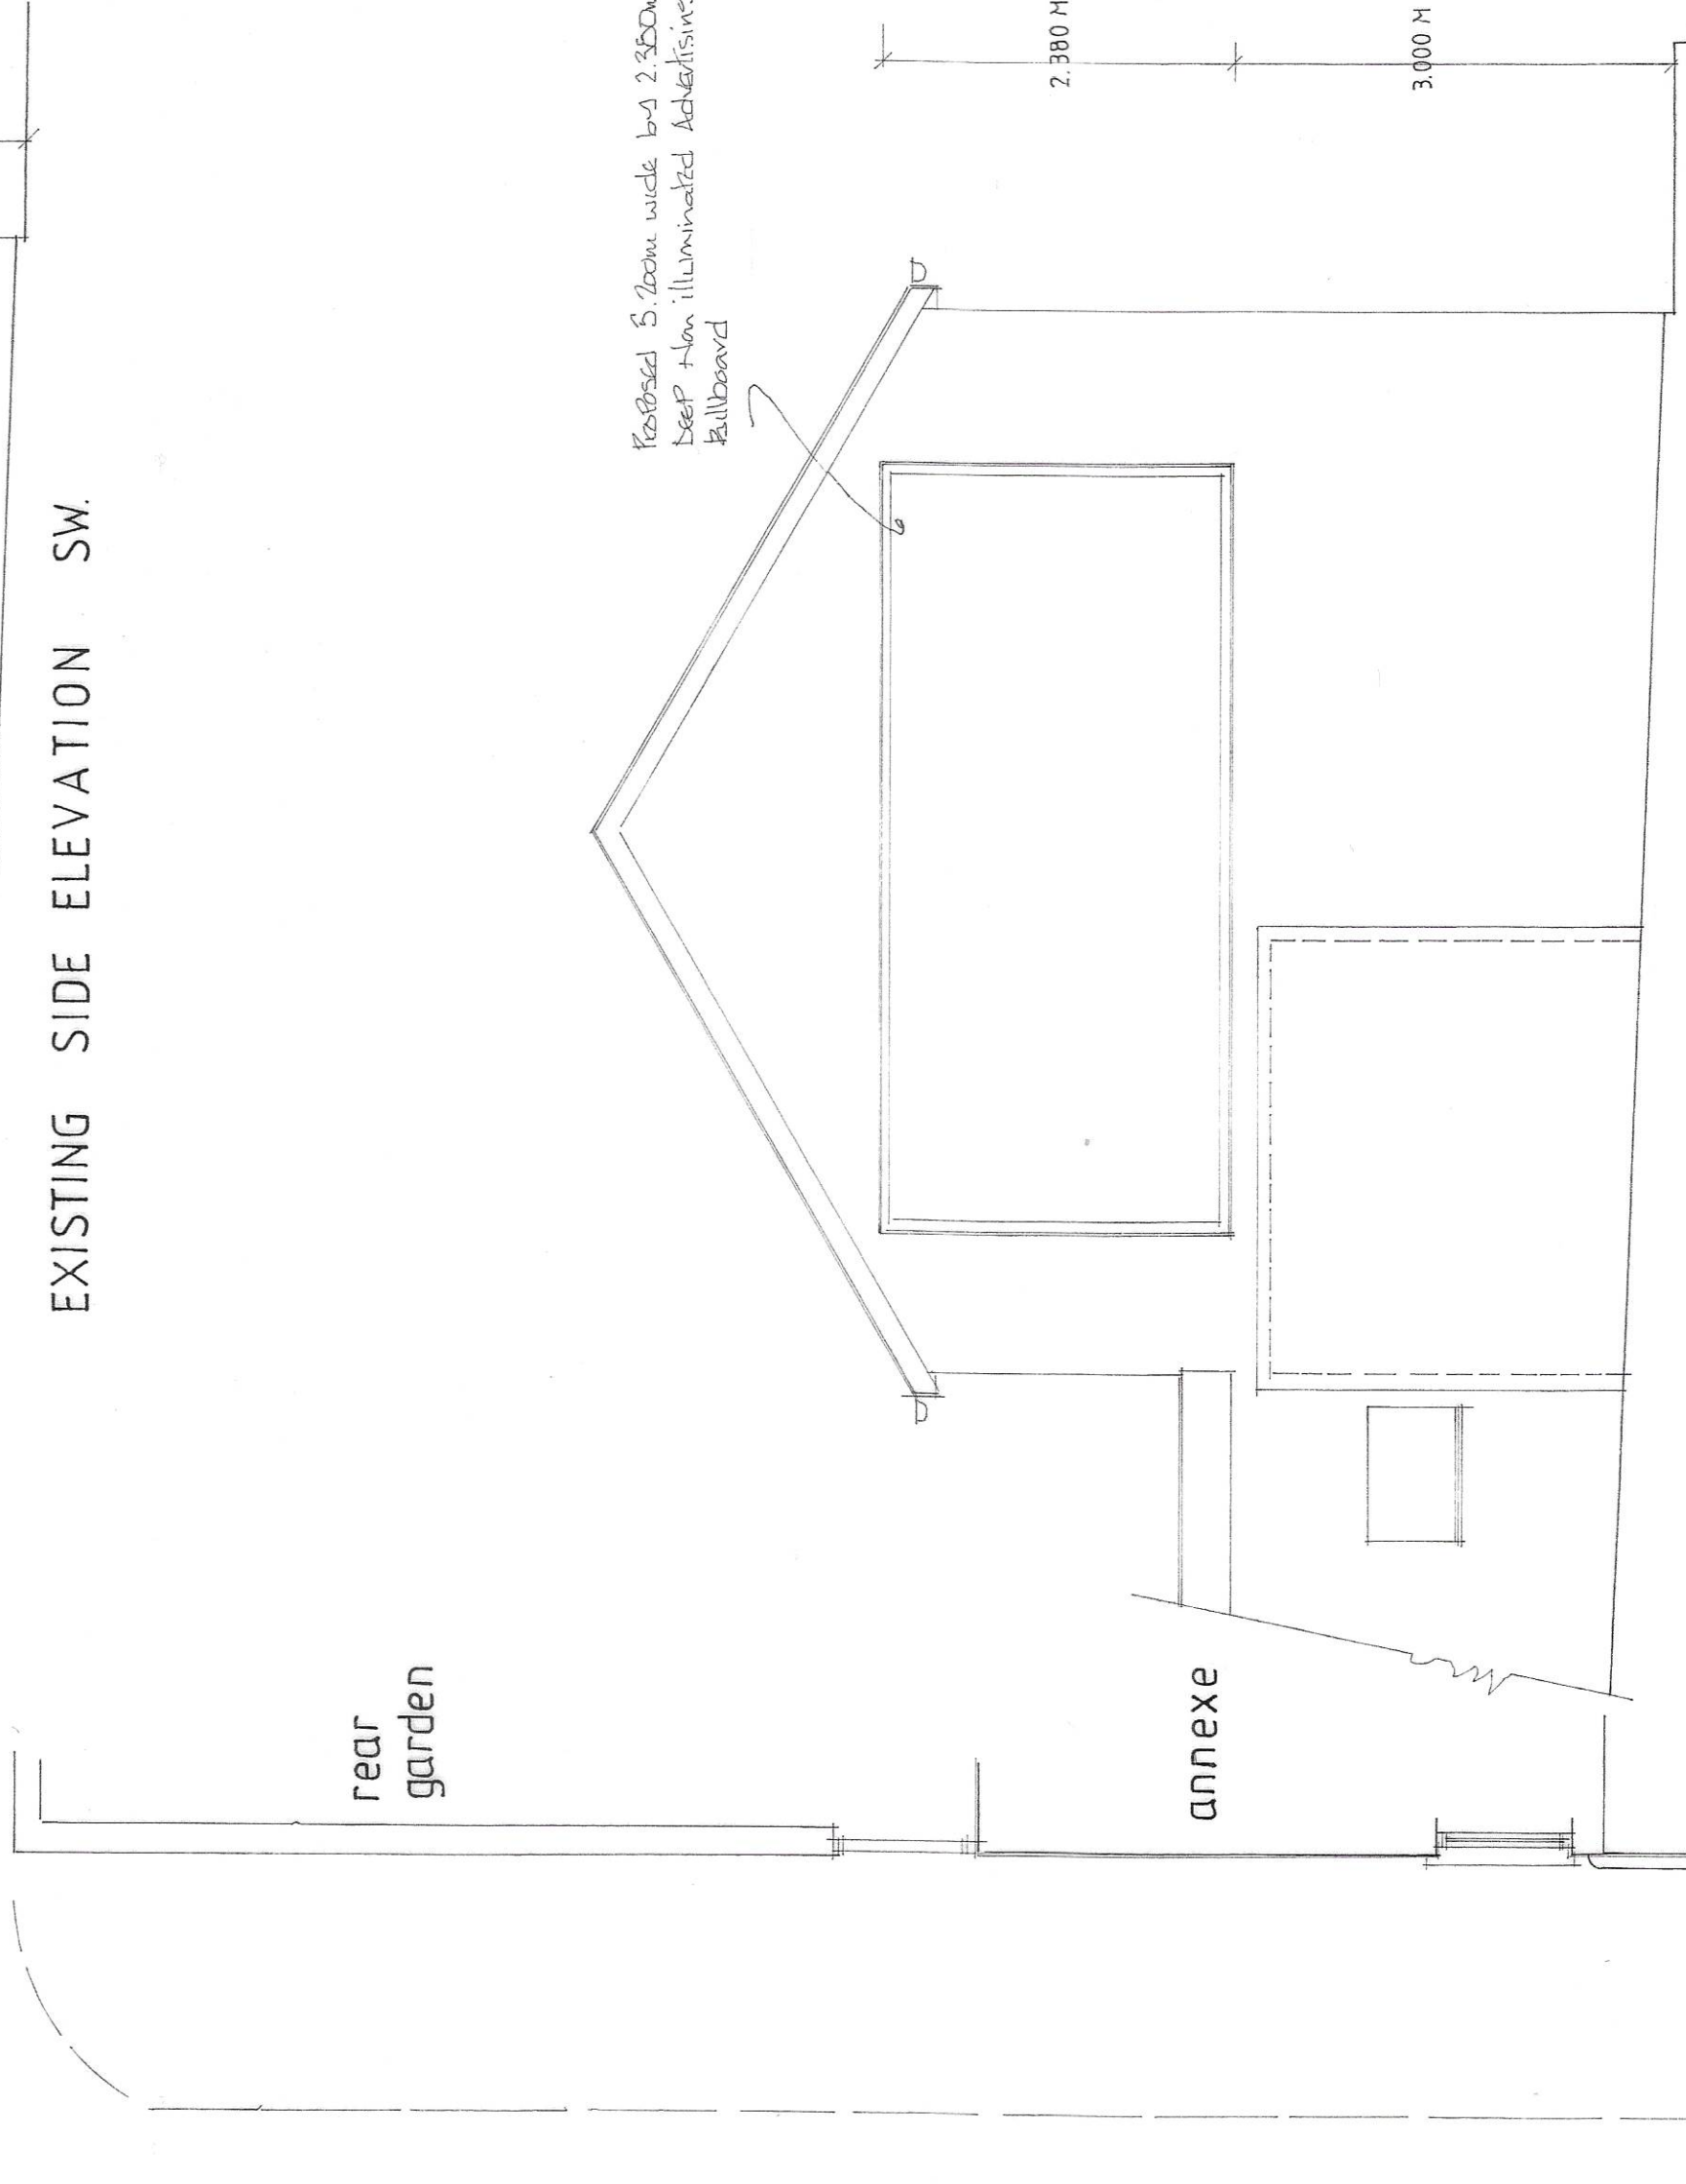

PROPOSED SIDE ELEVATION SW

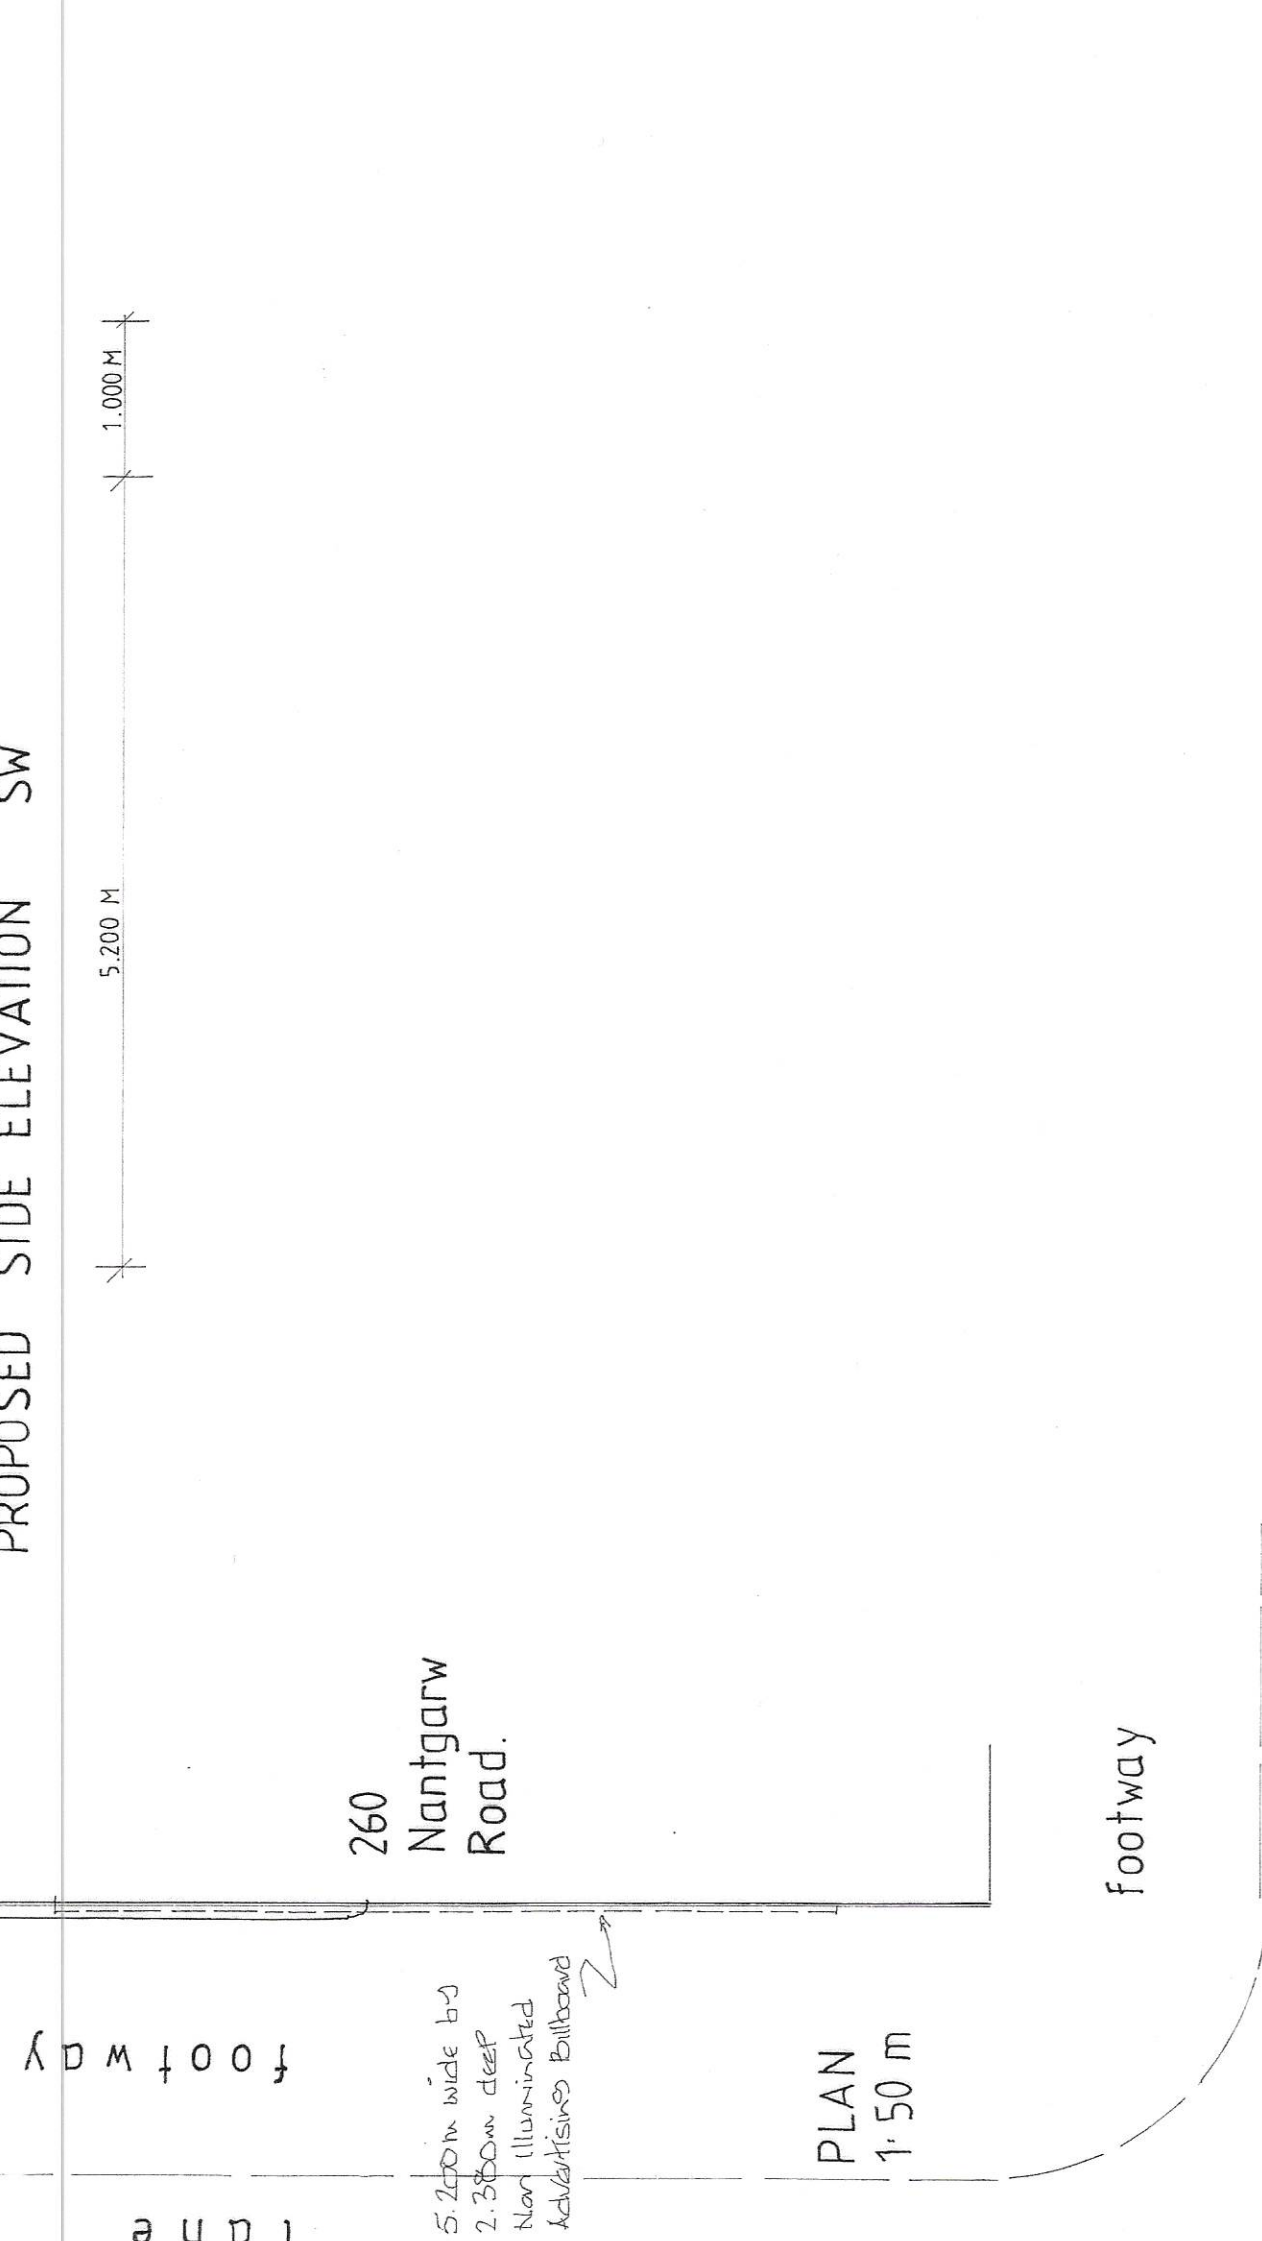

PLAN  
1:50 m