



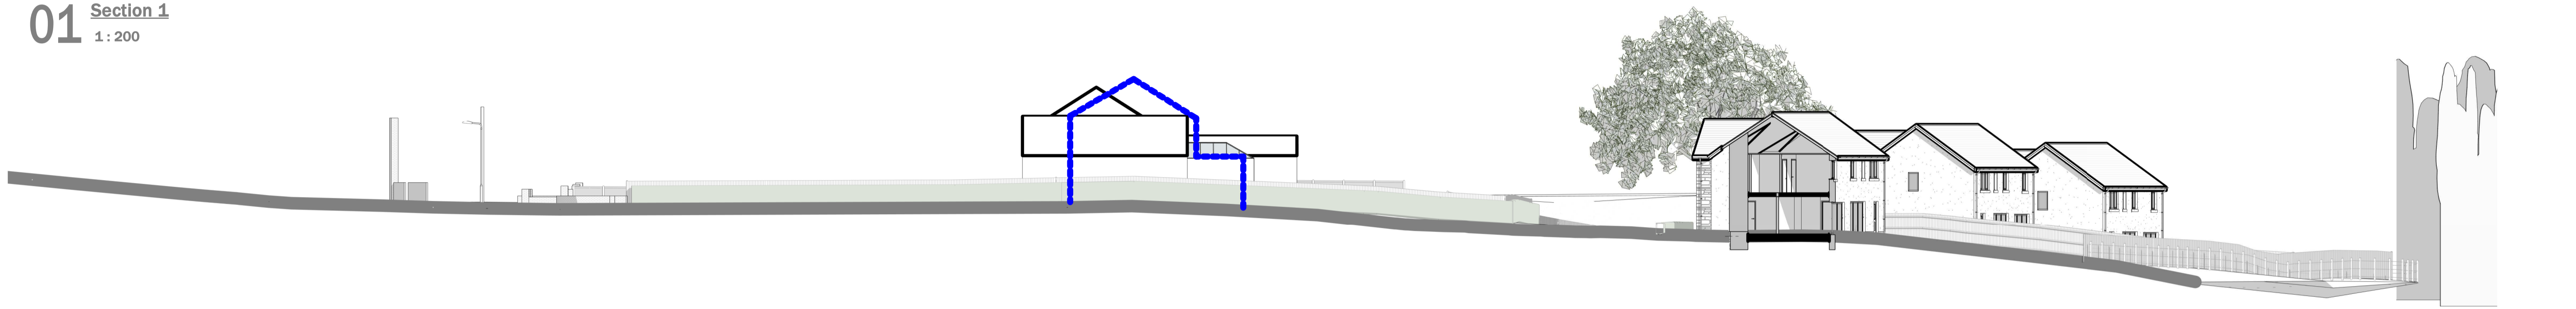

01 Section 1
 1:200

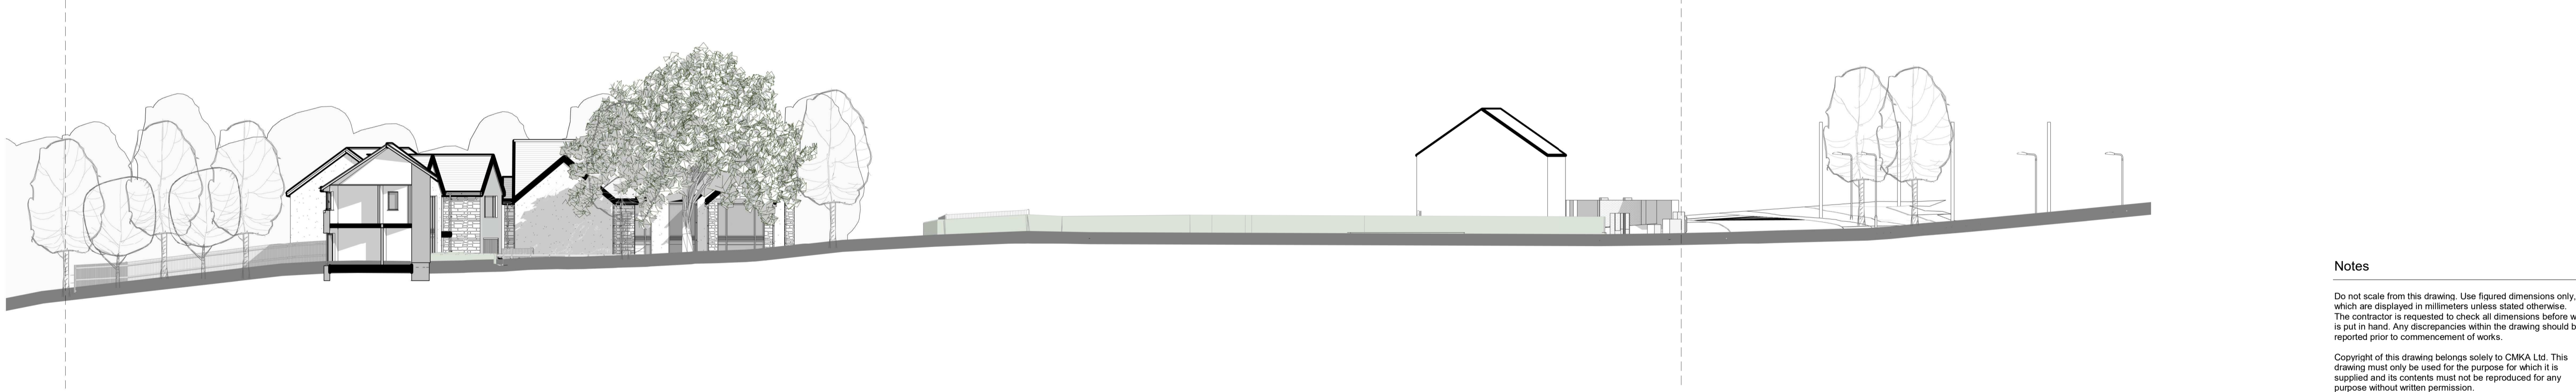

02 Section 3
 1:200



03 Section 2
 1:200



04 Section 4
 1:200



Notes

Do not scale from this drawing. Use figured dimensions only, which are displayed in millimeters unless stated otherwise. The contractor is requested to check all dimensions before work is put in hand. Any discrepancies within the drawing should be reported prior to commencement of works.

Copyright of this drawing belongs solely to CMKA Ltd. This drawing must only be used for the purpose for which it is supplied and its contents must not be reproduced for any purpose without written permission.

**CHAMBERLAIN
 MOSS
 KING**
 architecture

97a Glebe Street | Penarth
 Vale of Glamorgan | CF64 1EE
 T. 02920 306400
 www.chamberlainmossking.co.uk

Project	40 VICTORIA ROAD, FLEUR-DE-LIS, BLACKWOOD N345
Project number	
Client	MR & MRS CARRAFA
Title	Proposed Context Elevations
Drawing number	A1.4
Scale	1 : 200 at A1
Revision	A
Status	PLANNING
Drawn	PC
Date	27.10.23