






01 SITE SECTION A-A
 1 : 200

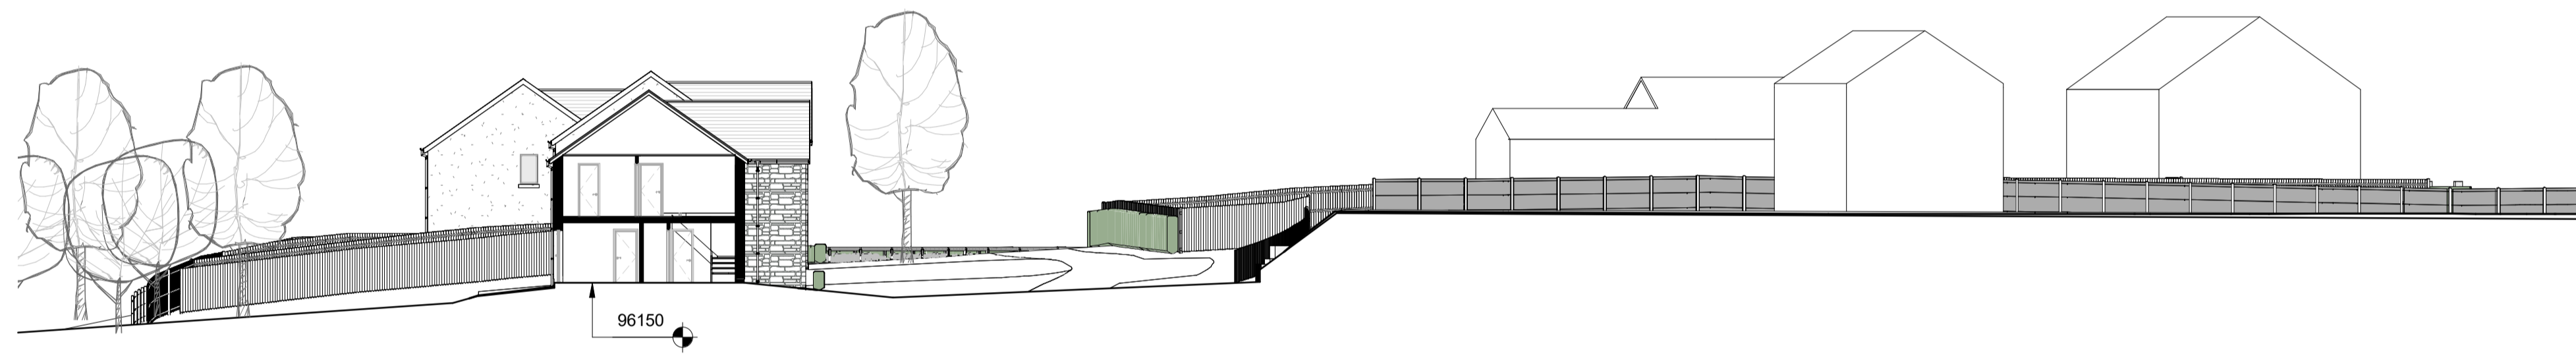

02 SITE SECTION B-B
 1 : 200

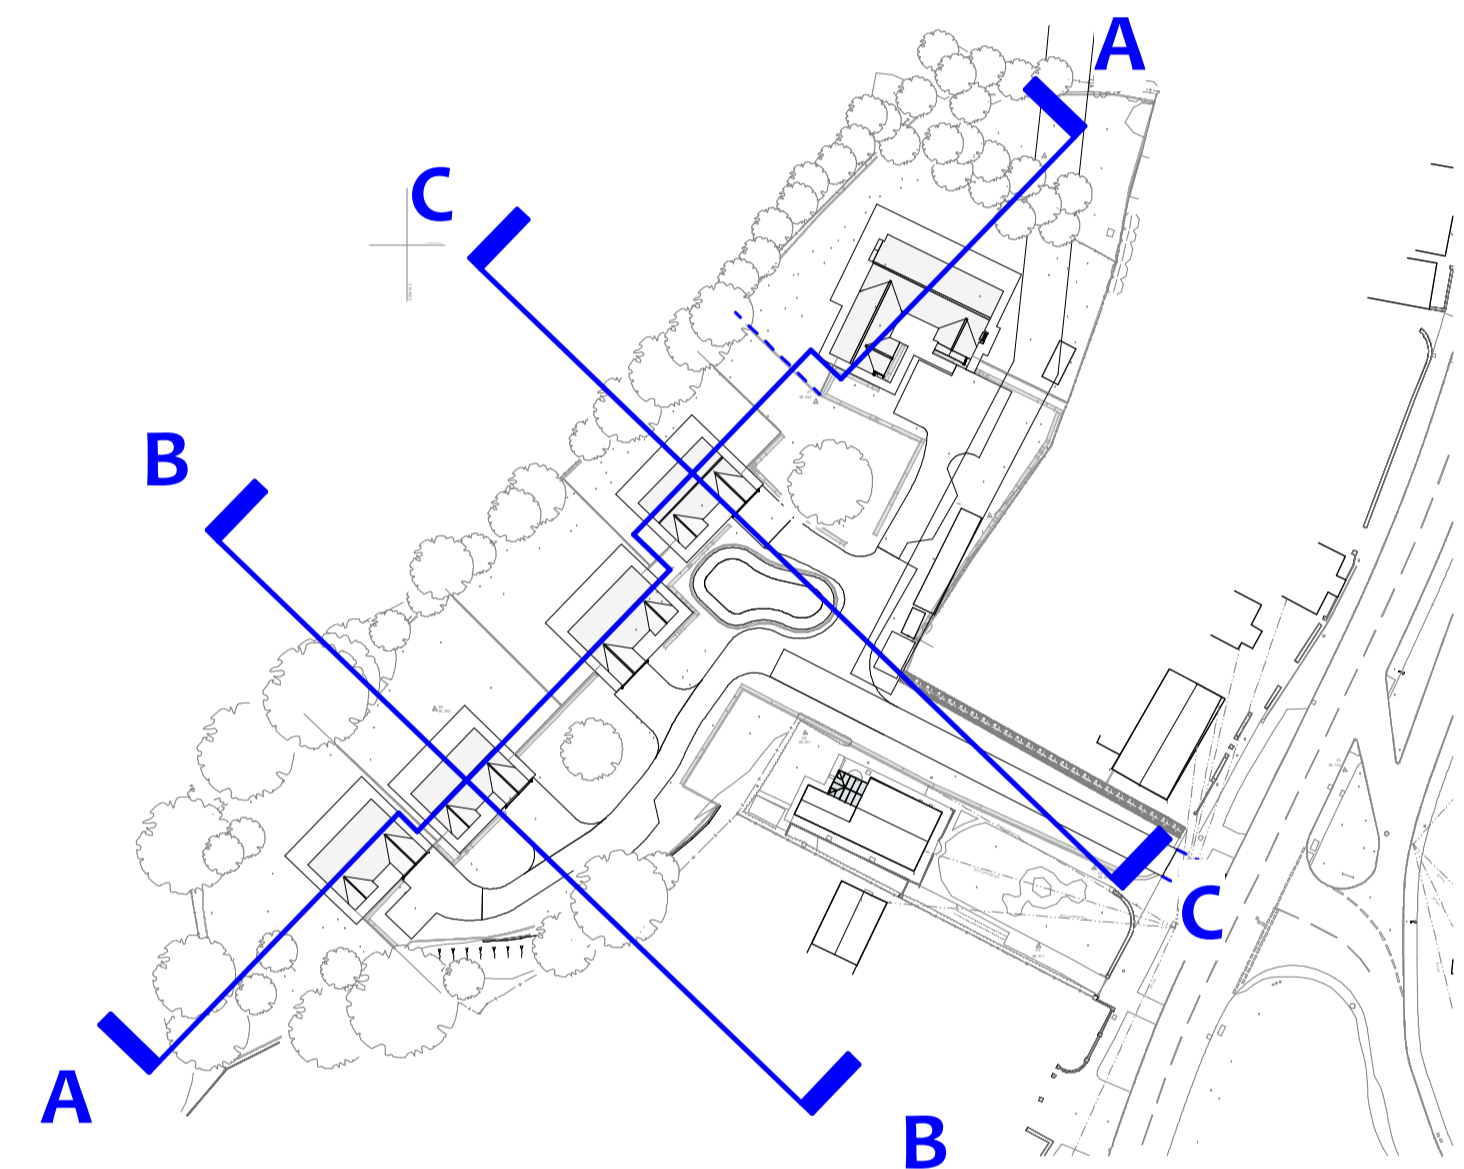

04 KEY
 1 : 1000

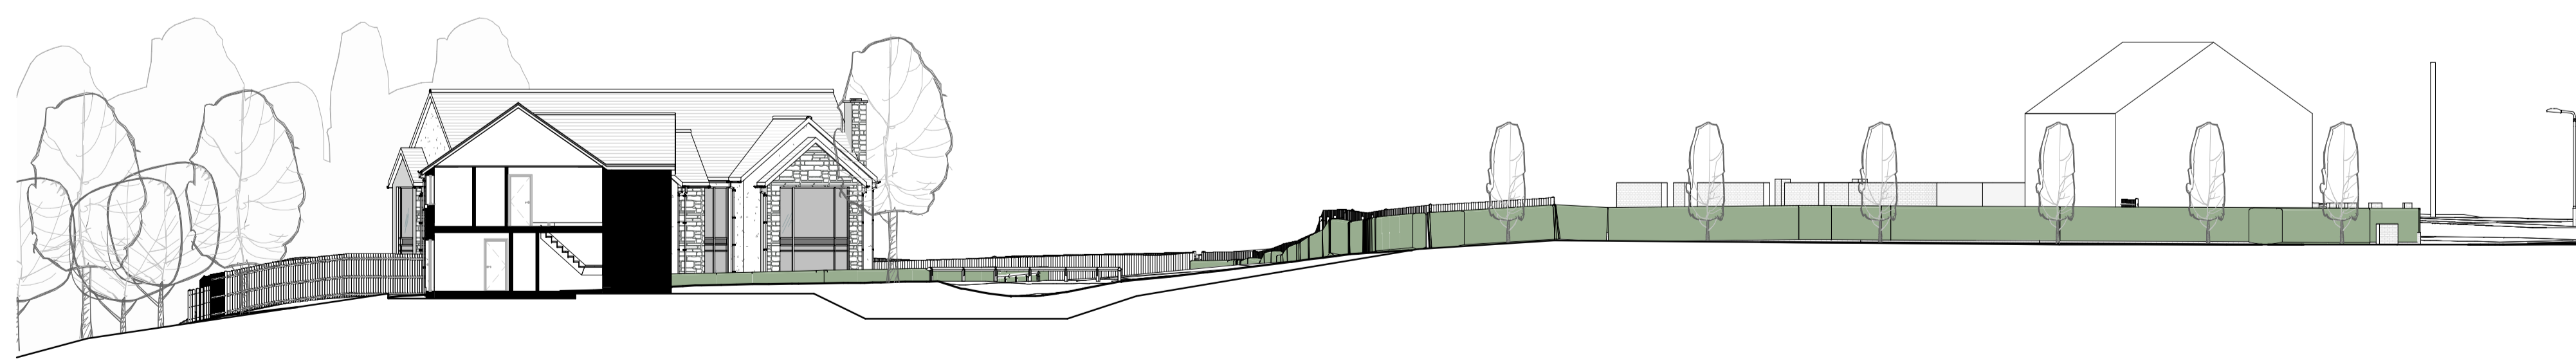

03 SITE SECTION C-C
 1 : 200

Notes

Do not scale from this drawing. Use figured dimensions only, which are displayed in millimeters unless stated otherwise. The contractor is requested to check all dimensions before work is put in hand. Any discrepancies within the drawing should be reported prior to commencement of works.

Copyright of this drawing belongs solely to CMKA Ltd. This drawing must only be used for the purpose for which it is supplied and its contents must not be reproduced for any purpose without written permission.

**CHAMBERLAIN
 MOSS
 KING**
 architecture

97a Glebe Street | Penarth
 Vale of Glamorgan | CF64 1EE
 T. 02920 306400
 www.chamberlainmossking.co.uk

Project	40 VICTORIA ROAD, FLEUR-DE-LIS, BLACKWOOD N345
Client	MR & MRS CARRAFA
Title	Proposed Site Sections
Drawing number	A1.12
Scale	As indicated at A1 B
Revision	B
Status	PLANNING
Drawn	PC
Date	27.10.23