

TREE WORKS APPLICATION (TPO) SITE PLAN

CHALLIS TRUST

68 HIGH ST

SAWSTON

CB22 3JS

T3 - SYCAMORE *

(HELICAL COMPACTION FORK)

STEMS LEANING OUT ABOVE RECREATION GROUND

RECREATION
GROUND


CHALLIS
TST
GARDEN

MILL LAKE

SECHARD ROAD

HIGH ST

CHURCH LANE

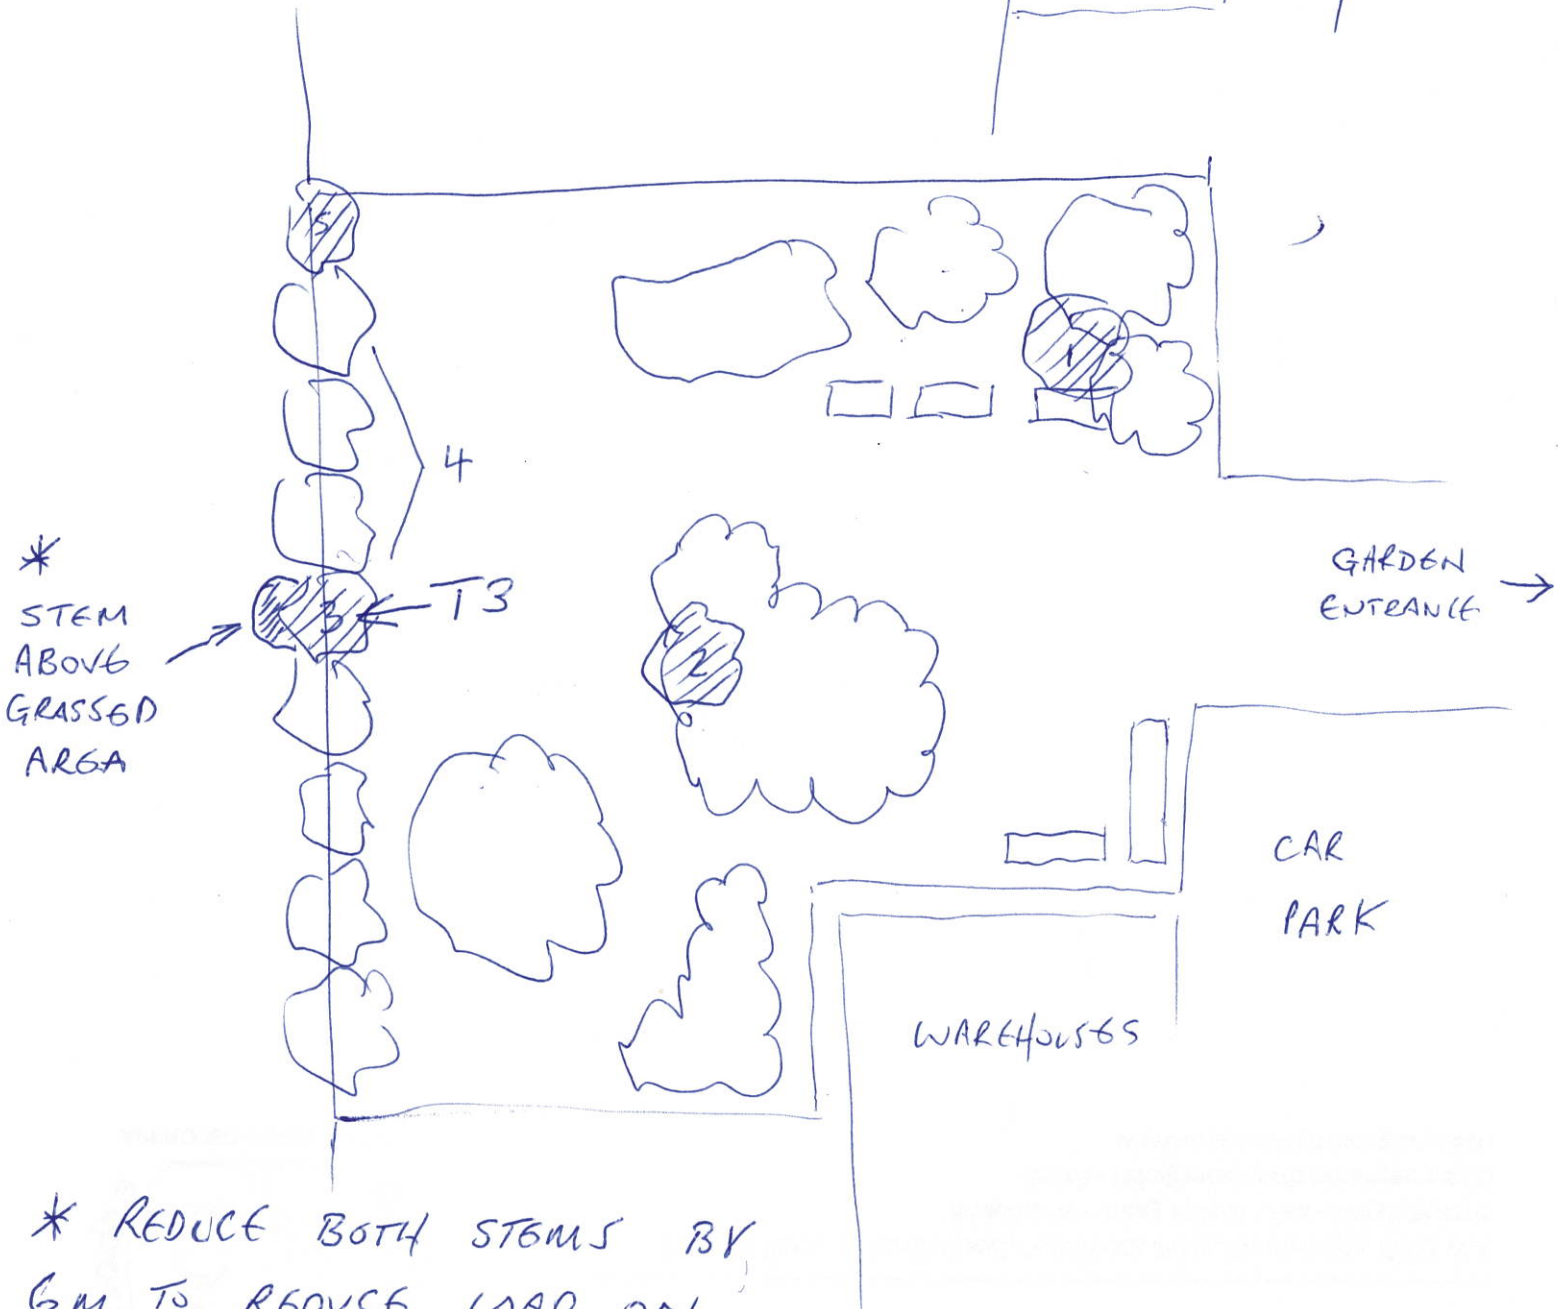

GARDEN
ENTRANCE →

CAR
PARK

WAREHOUSE

* REDUCE BOTH STEMS BY
6M TO REDUCE LOAD ON
COMPACTION FORK.

(SEE IMAGES)