

MDM

The planners who outsmart

Prestige Planning Ltd.  
Unit 6 Grosvenor Way  
London  
E5 9ND

T: 0203 935 3434  
M: 07824628403  
E: davidmotzen@gmail.com

PROJECT DETAILS

Prior approval to change from class E to create 6 residential units

PROPERTY ADDRESS

2-4 Station Road  
Swavesey  
Cambridgeshire CB24 4QJ

DRAWING TITLE

Proposed Section

REVISION

RV00



DRAWING NO.

PL08

SCALE

1:100

[@ A3]

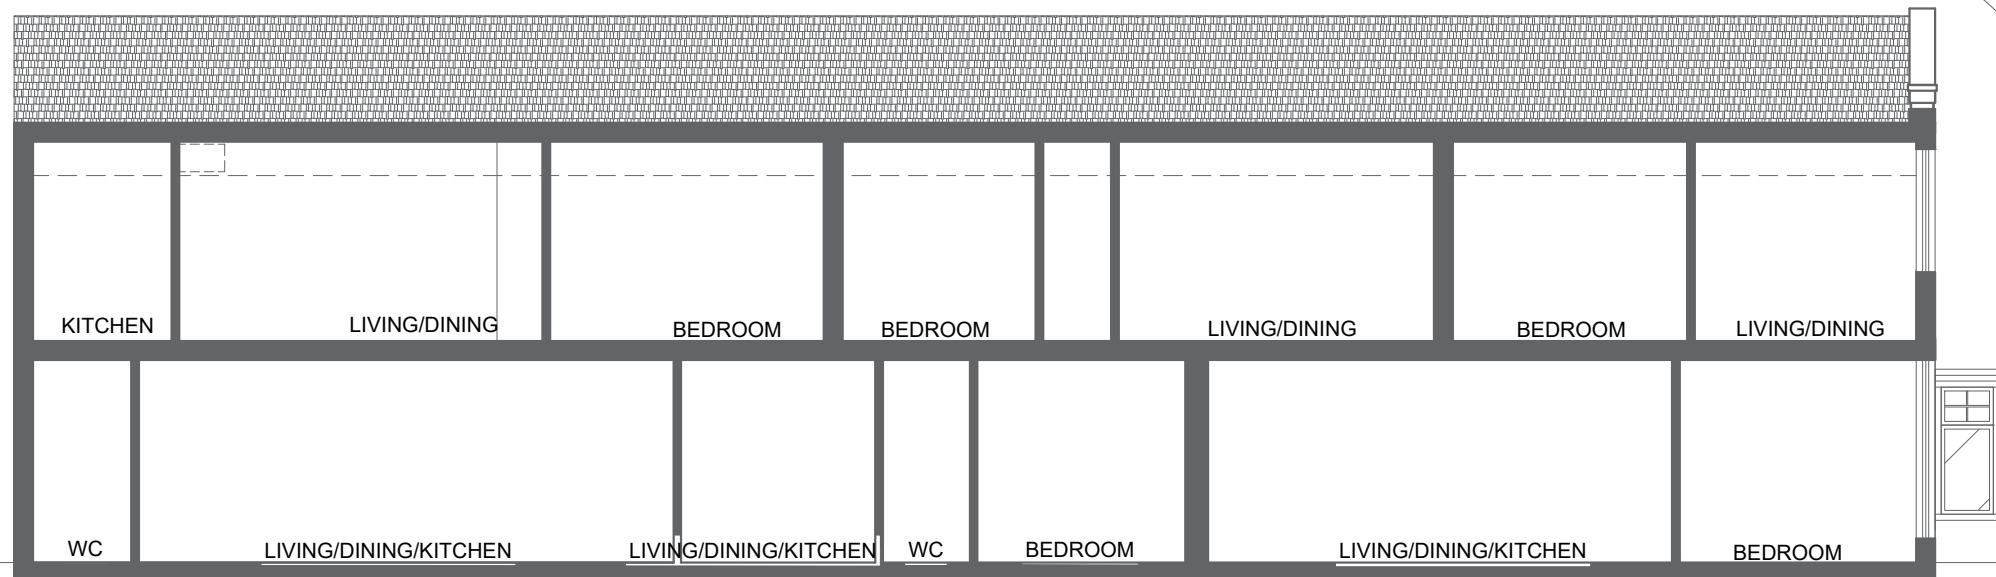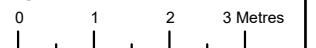

PROPOSED SECTION