



EXISTING FLOOR PLAN

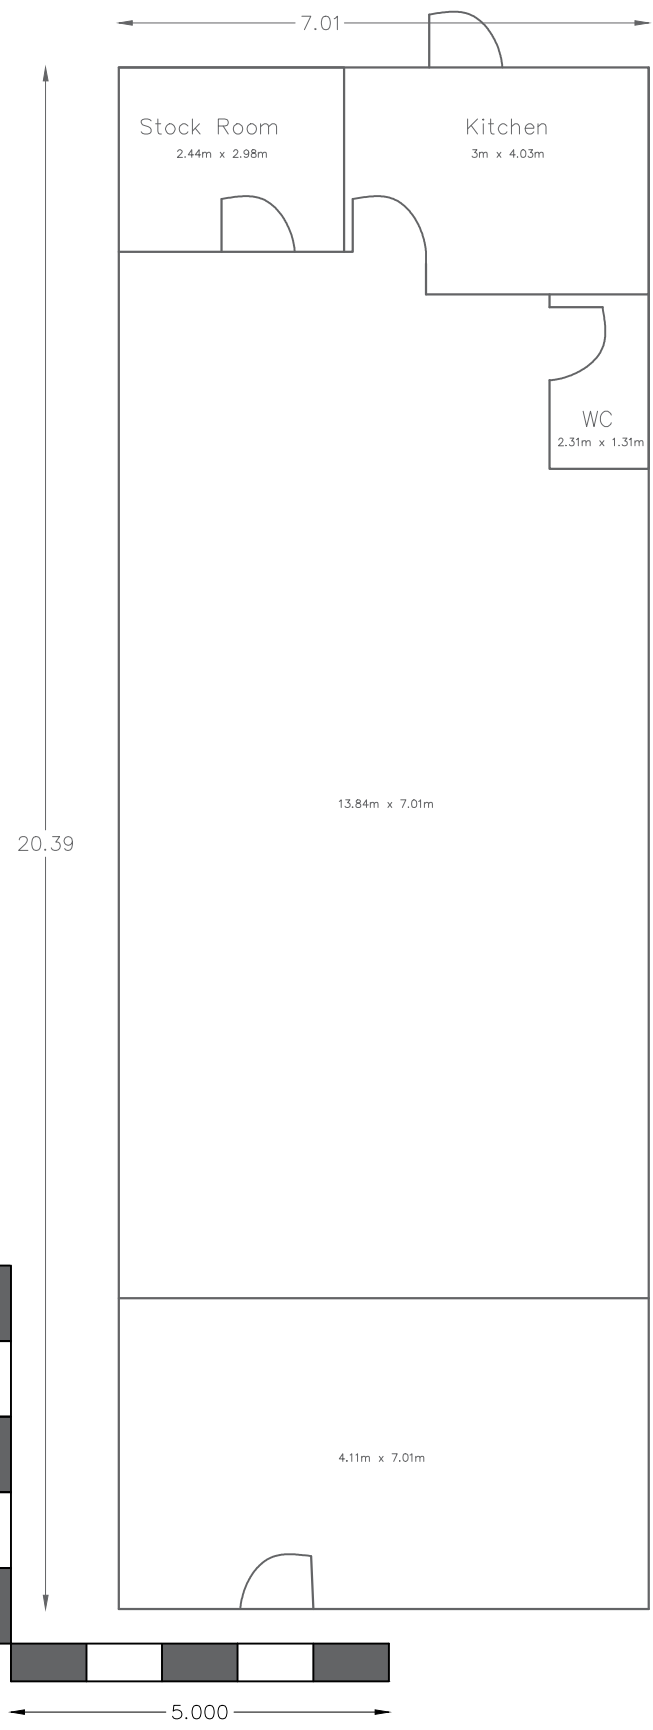

PROPOSED FLOOR PLAN

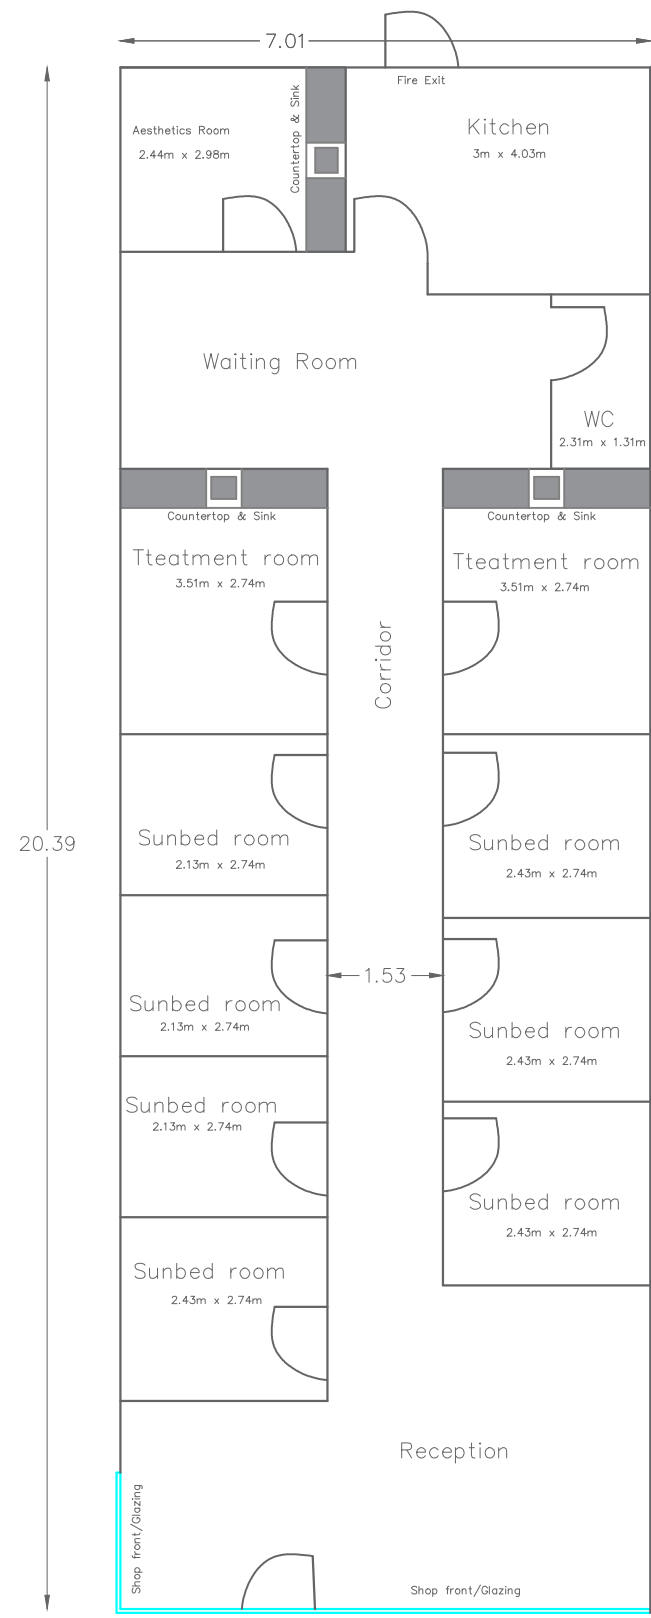

Ceiling Height = 2.8m throughout
 Stud partiton wall height = 2.5m throughout

Drawing #003

SITE/PROPERTY			
141 London Road Benfleet ss7 5uh			
TITLE			
Existing & Proposed Floor plan re-arrangement			
SURVEY AREA			
Ground Floor			
SURVEYED	DRAWN	DATE	SCALE @A3
TG	TG	08/12/23	1/100