


Do not scale from drawing.
 All dimensions to be confirmed on site
 This drawing is for the purpose of obtaining Local Authority Approval only.

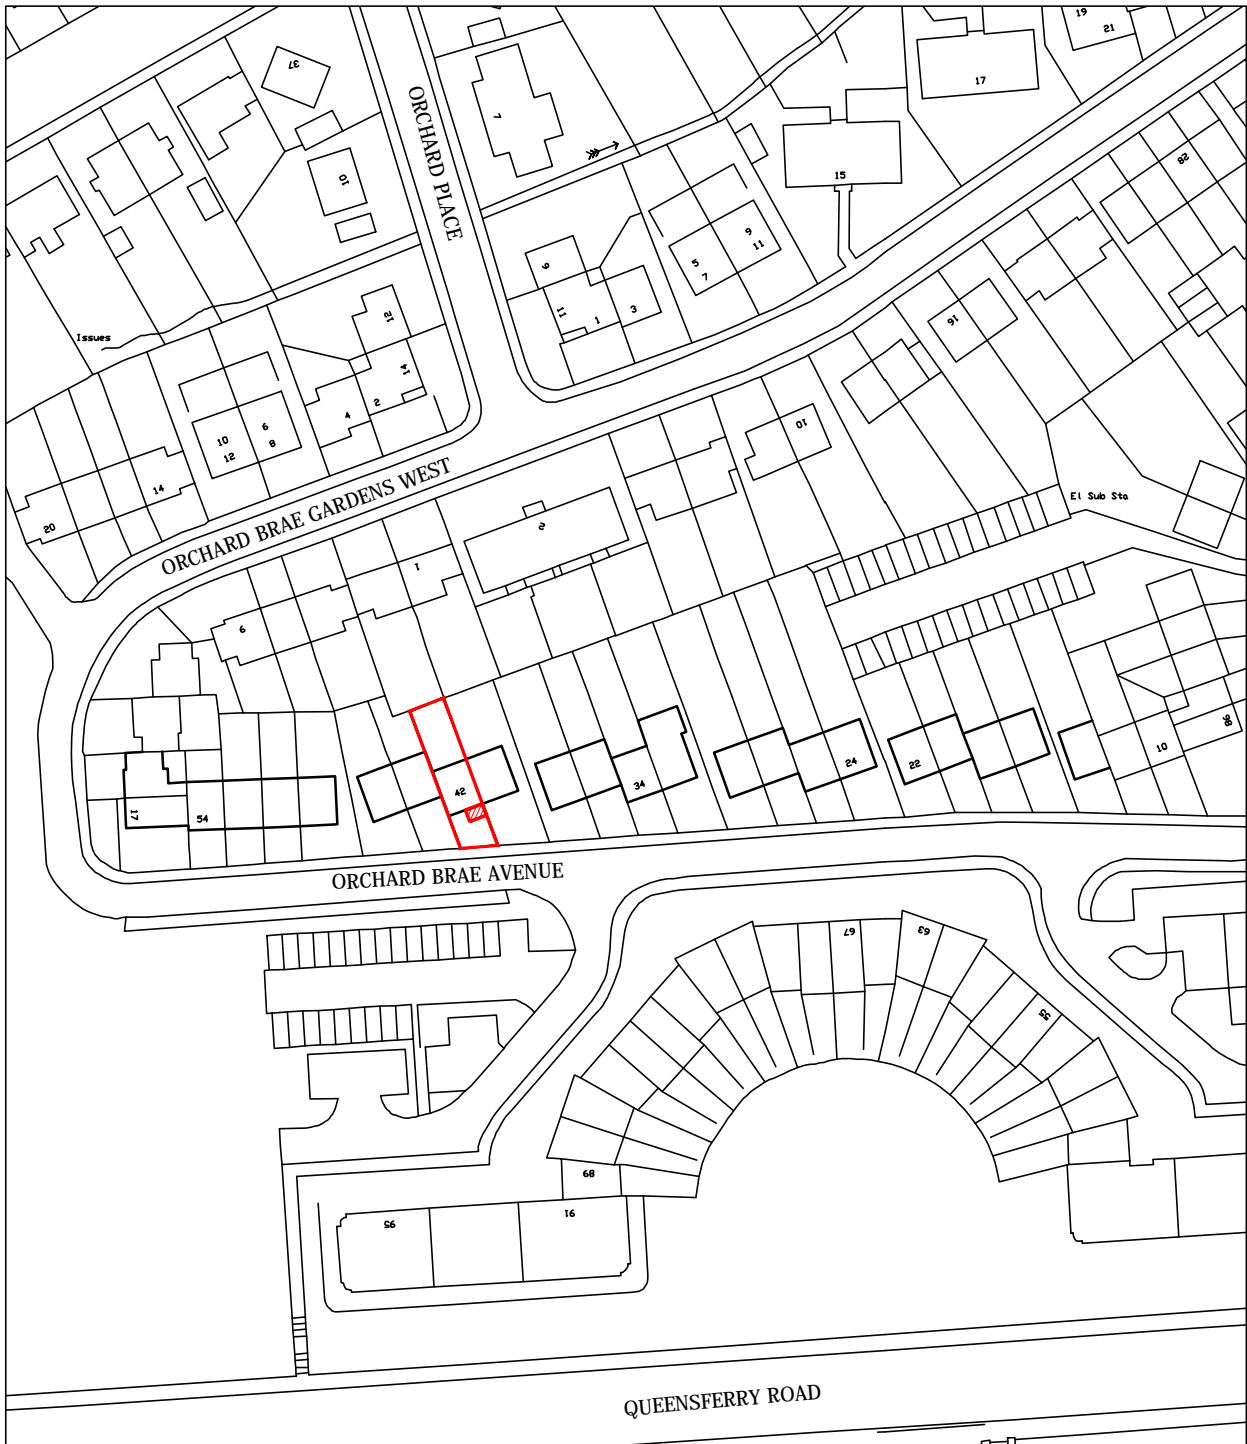

Location Plan
 1:1250



Rev:		PLANNING APPLICATION	Henderson Drollinger Architects		
A	Boundary line changed to solid red as requested. AED 20.12.23	PROJECT Porch Vestibule extension at 42 Orchard Brae Avenue For Mr A & Mrs E Mack	5 Barclay Terrace, Edinburgh EH10 4HP Tel.0131 228 3212 mail@hendersondrollinger.co.uk		
		DRAWING	DATE	DRAWN	SCALE
		LOCATION PLAN	13.09.23	AED	1:1250
			PROJECT	DRAWING No.	REVISION
			199	PL-01	A