

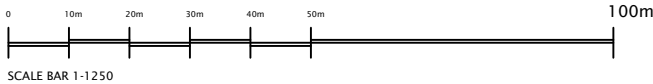


Copyright of Ordnance Survey
Paper Map Copying Licence
Account number 100058262

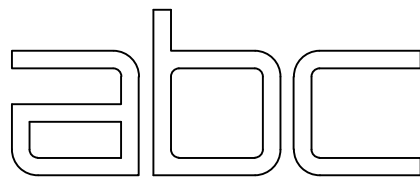

X	XXXXXXXXXXXXXXXXXX	XXXXXX XX	XX	
Rev	Description	Date	By	Chk'd

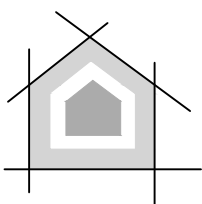

Architectural Building & Design Consultants Ltd

18a Rothesay Place, Edinburgh EH3 7SQ
0131 510 8555 Edinburgh
01368 908 222 Dunbar
abcarchitecture.co.uk
enquiries@abcarchitecture.co.uk

Project
125-2 Warrender Park Road Edinburgh.

Client
C/O TJ Ross, Damian Hayes & Lucy Grig.

Drawing Title
Site location plan.

Project ref. 595	Drawing No. 01	Issue status LBC
Scale 1:1250	Print A4	Date 06/12/23
Drawn by EN	Ch'd by XXX	