




ELEVATION TO EAST

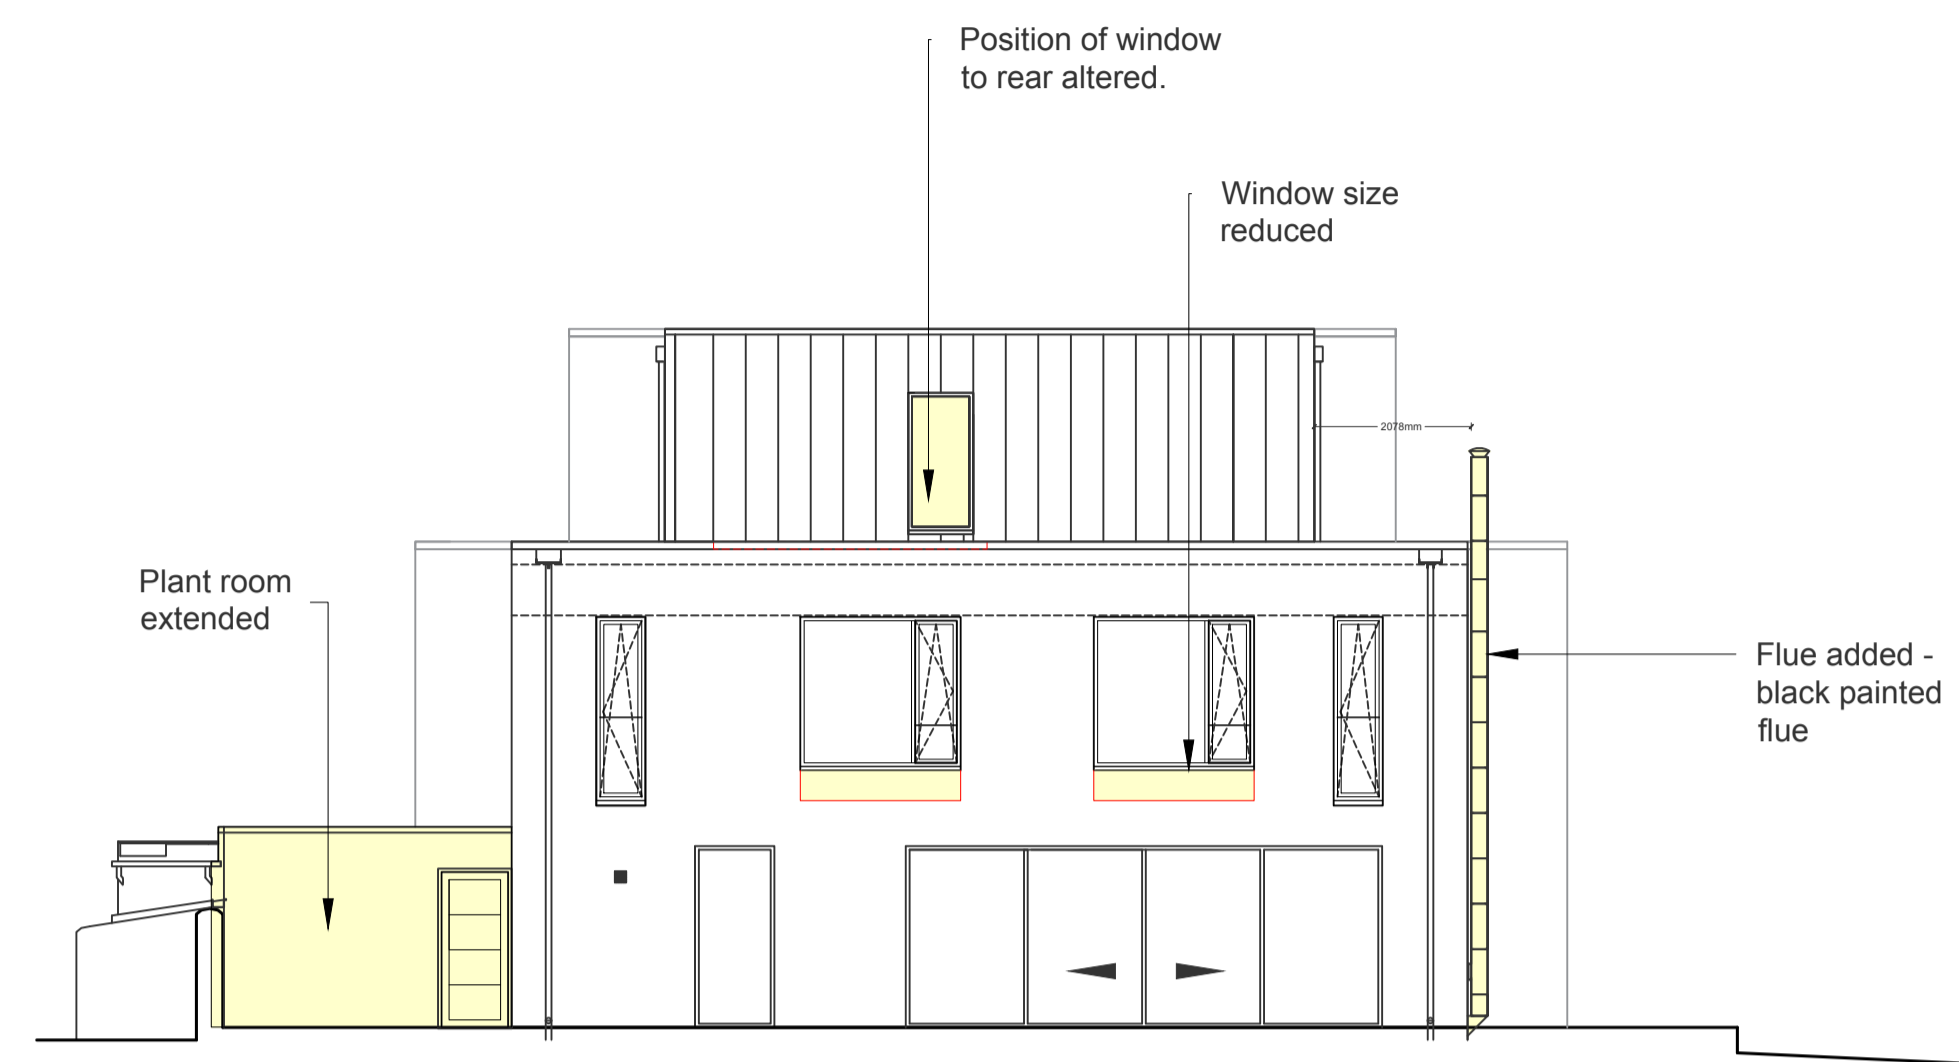

ELEVATION TO REAR

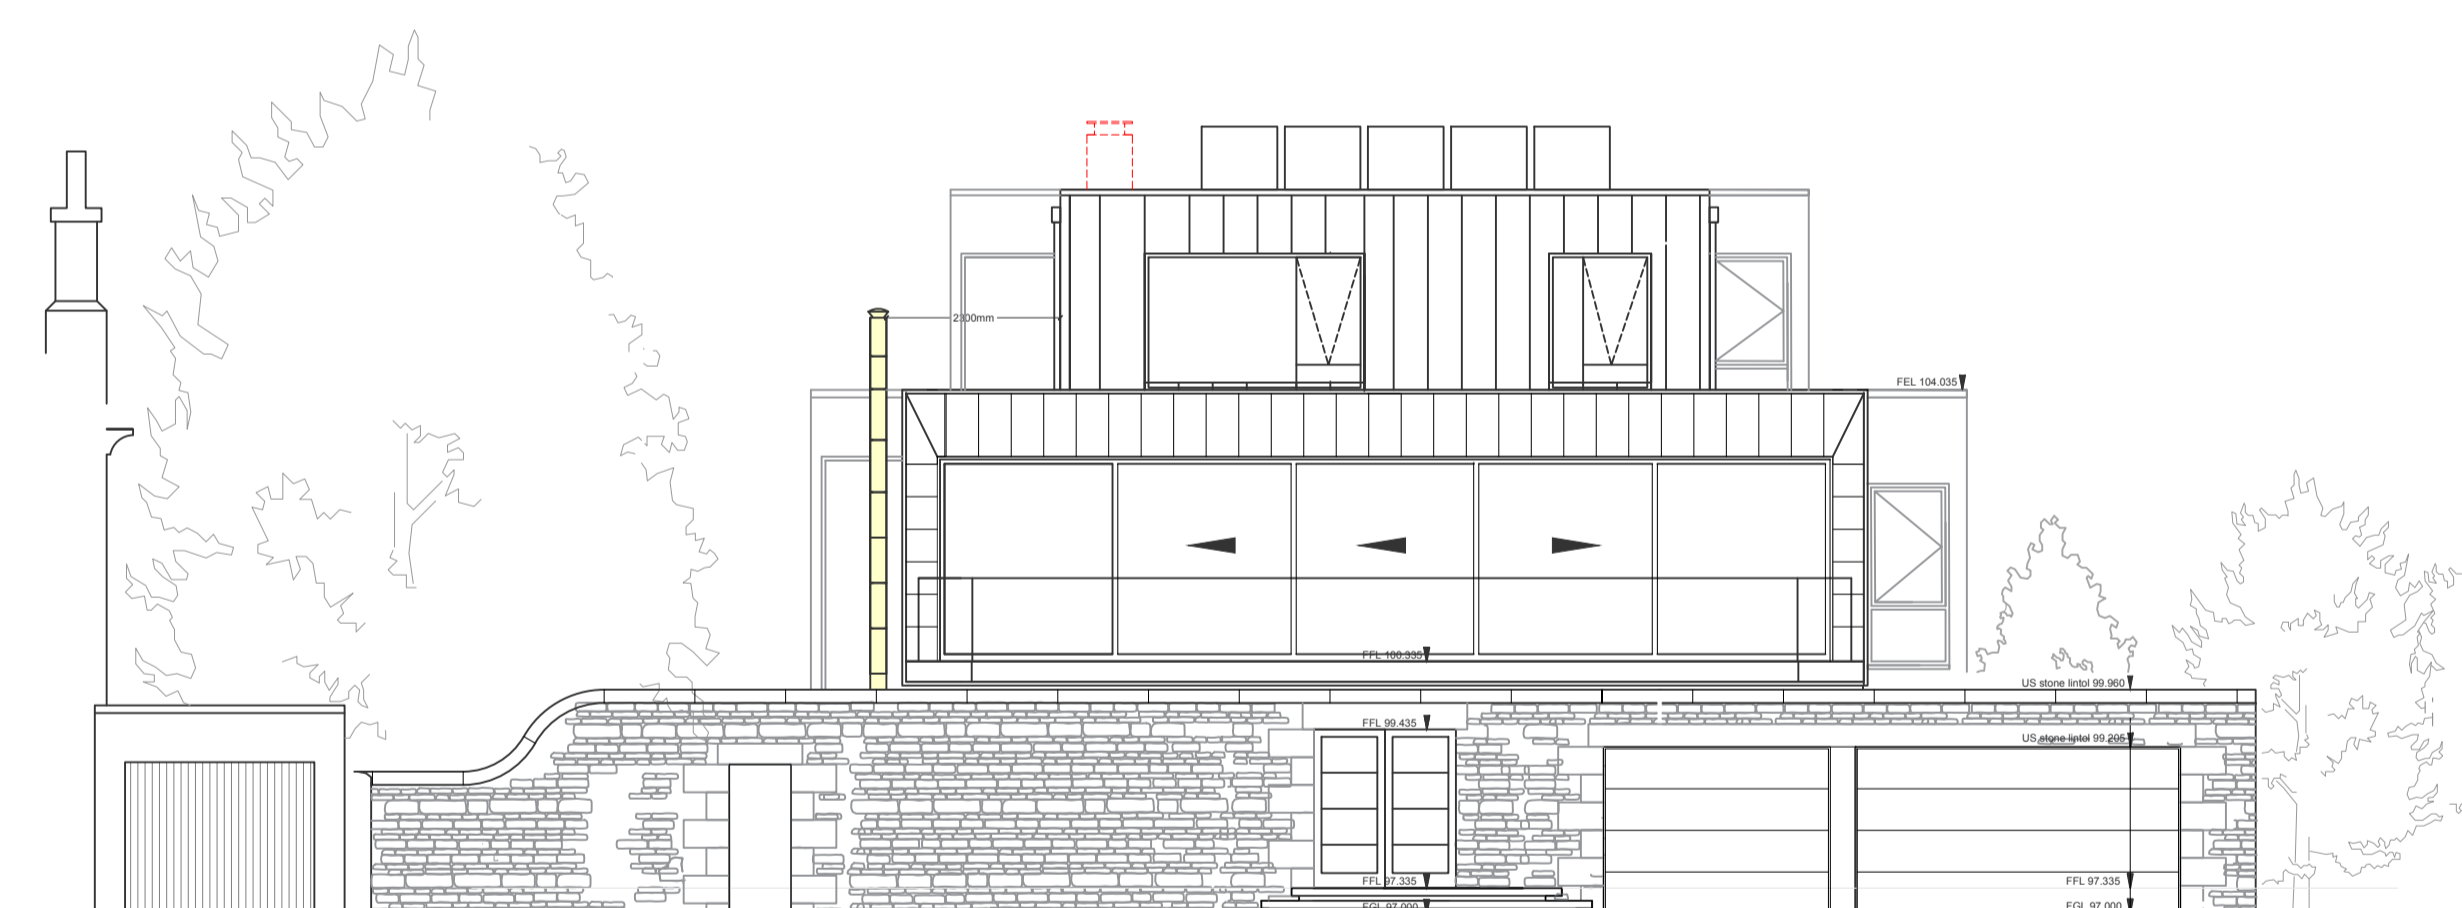

ELEVATION TO STREET

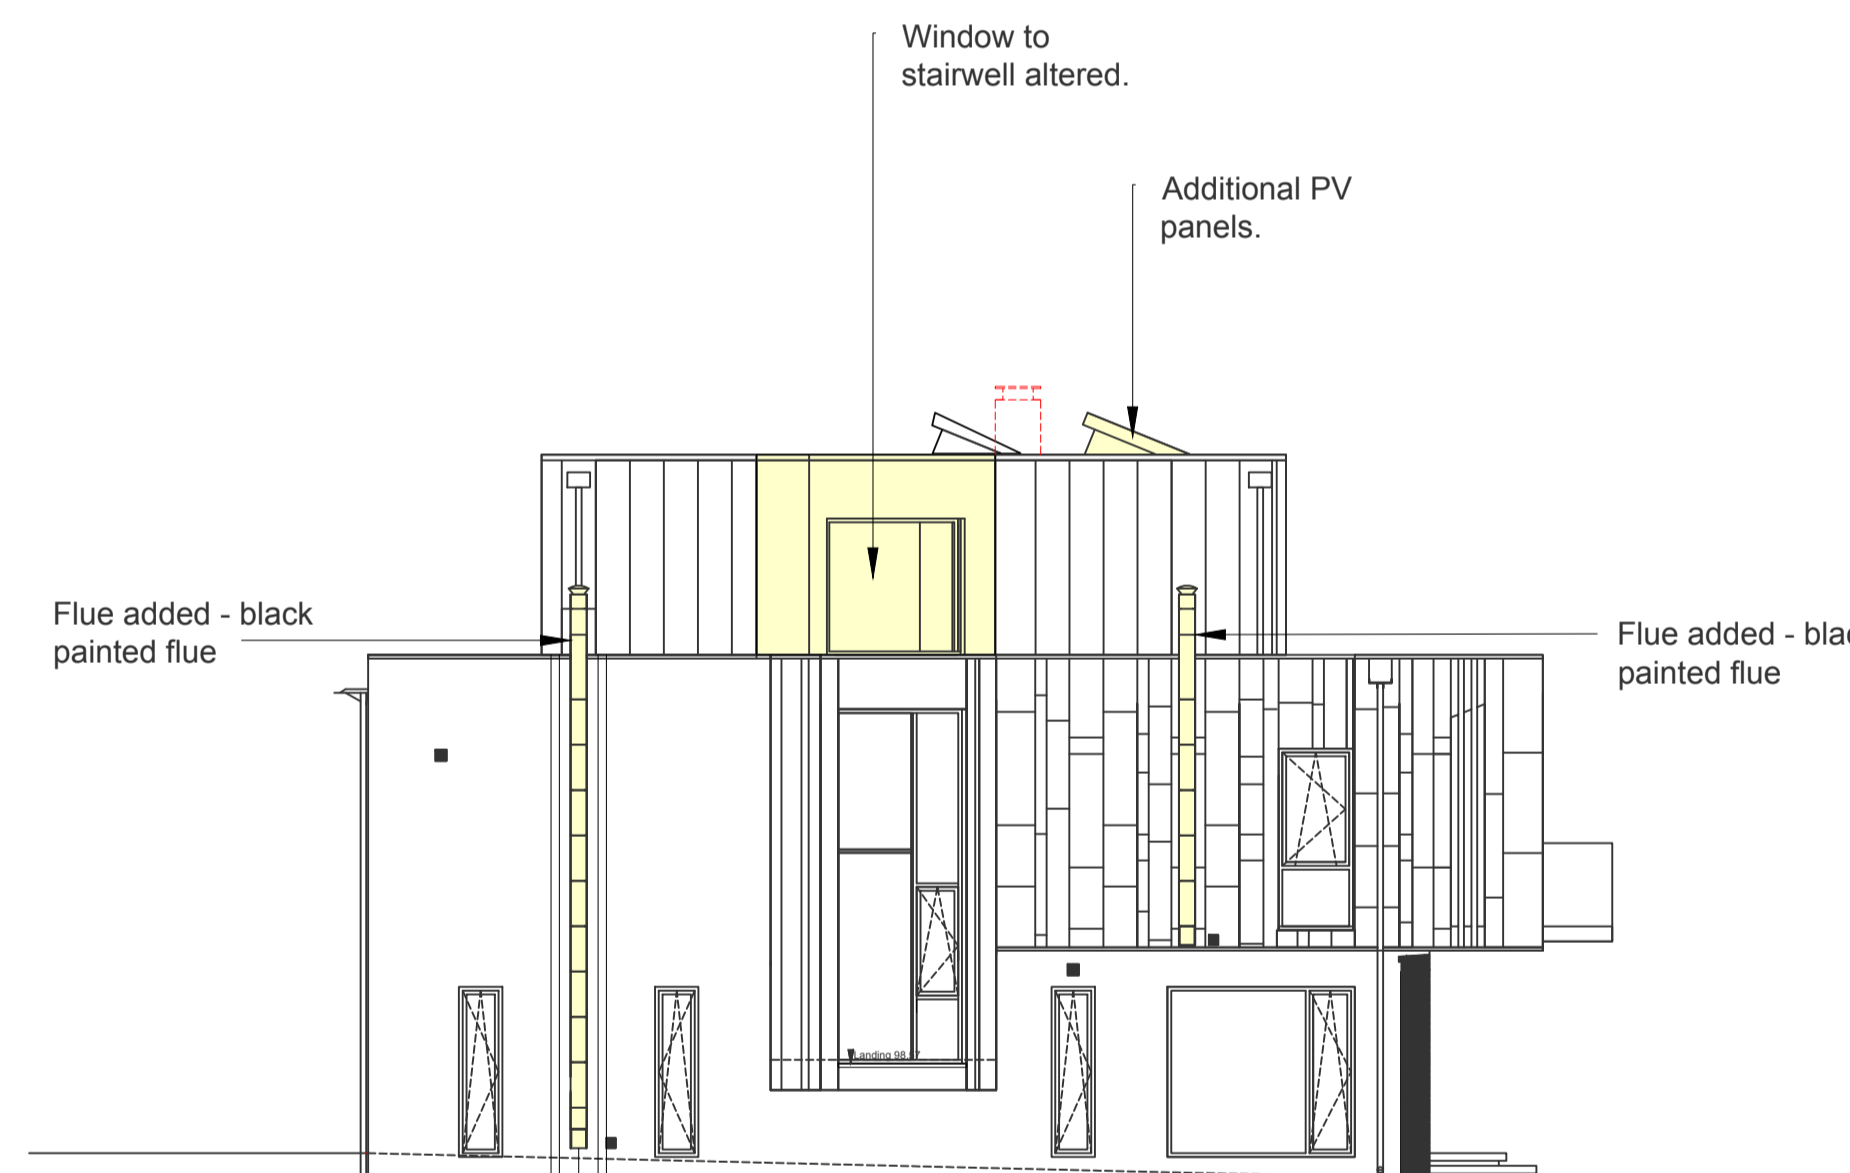

ELEVATION TO WEST

All changes - materials as previous planning application



Client: ARCHIE MACLEAN

Job: 5B Hope Terrace

Title: ELEVATIONS

Scale: 1:100 @ A1

Date: 23.10.2023

Job No: 625

Dwg No: P08

Rev:

graymacpherson
architects LLP

106/7 Biggar Road,
Edinburgh
EH10 7DU

tel. 0131 445 2223
fax. 0131 445 7377