


Existing Location Plan

Scale 1:1250


Visual Scale 1:1250

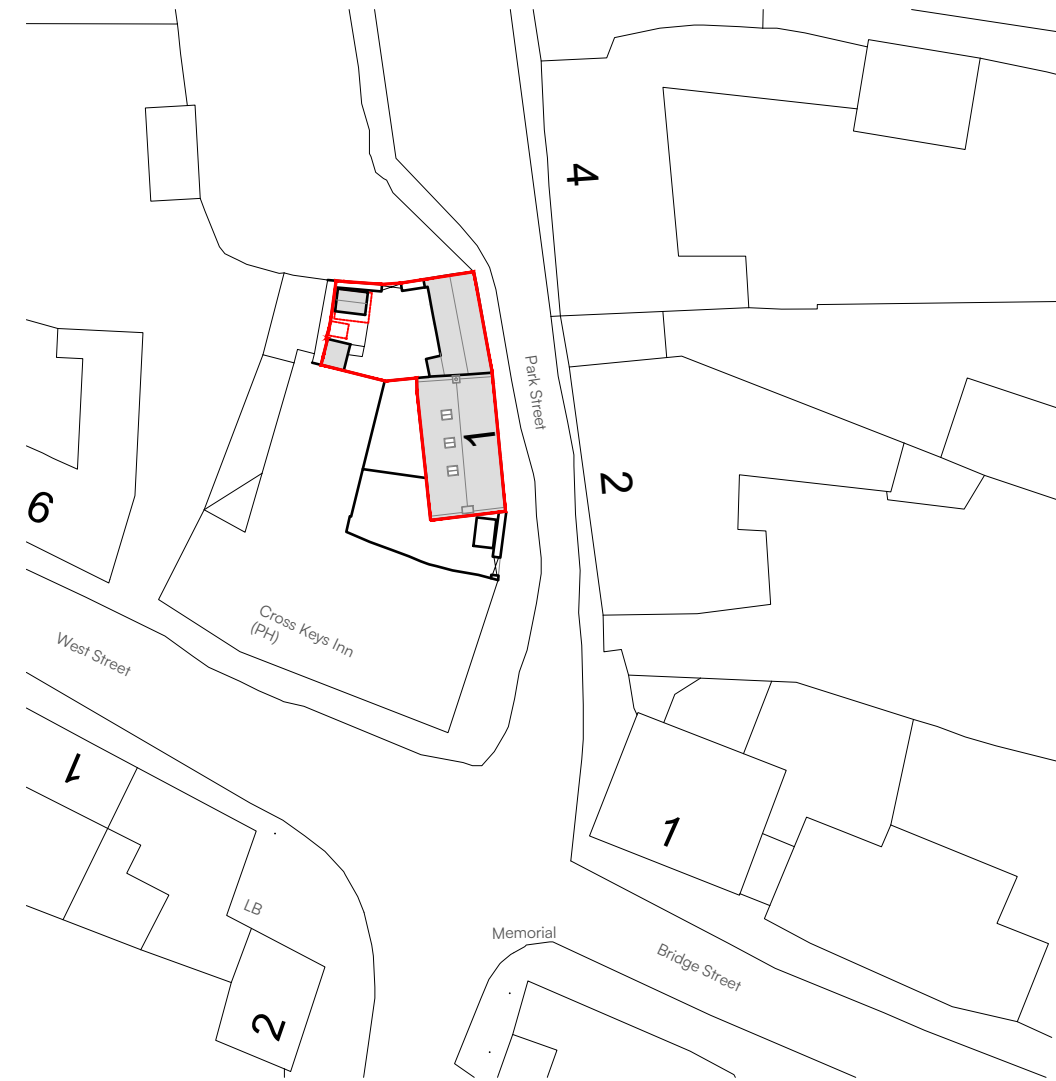

Proposed Block Plan

Scale 1:500

Visual Scale 1:500

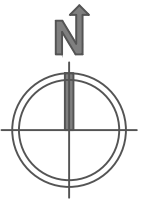

Project Name:
Refurbishment & Alteration
of Grade II Listed Building

Project Address:
1 Park Street,
Kings Cliffe,
Peterborough, PE8 6XN

Client:
Russon Campbell
Developments

Project: 1739	Drg No: 01	Revision: -
------------------	---------------	----------------

Drawing Title:
Existing Location &
Proposed Block Plan

Scale: 1:1250/500	Paper size: @A3
----------------------	--------------------

Drawn: EB	Checked: NF
-----------	-------------

Issue:

PLANNING