




NEW WINDOW TYPE A
(W.F.03, W.S.01, W.S.02)
ELEVATION
Scale 1:10

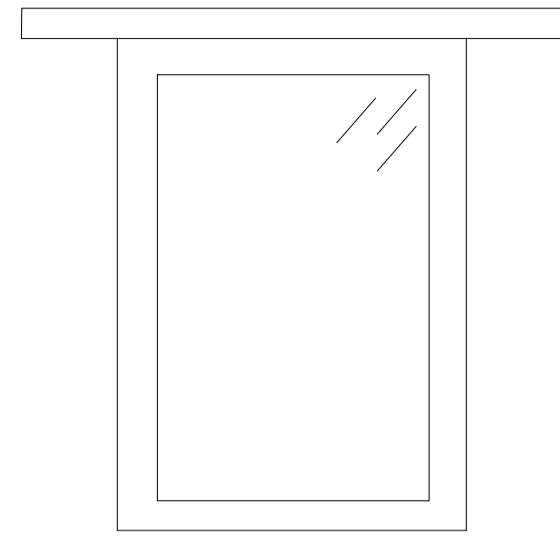


NEW WINDOW TYPE D
(W.G.06)
ELEVATION
Scale 1:10

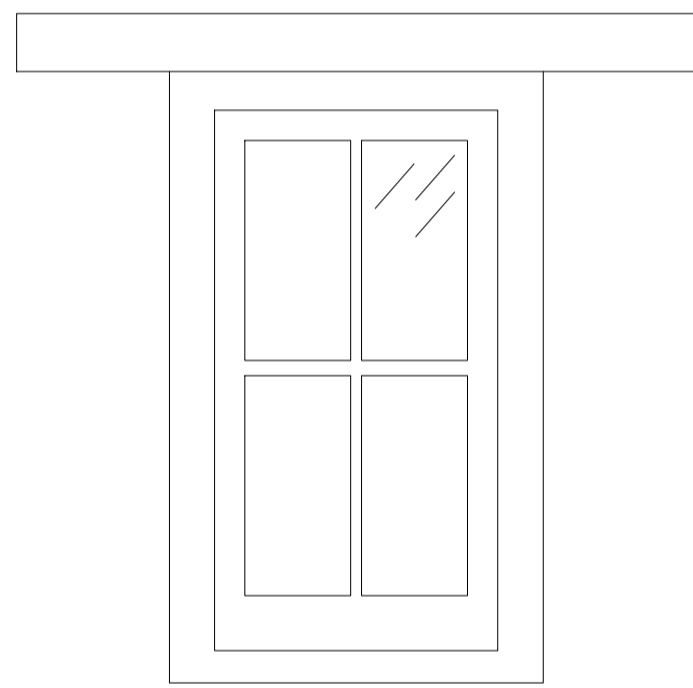


NEW WINDOW TYPE B
(W.G.03)
ELEVATION
Scale 1:10

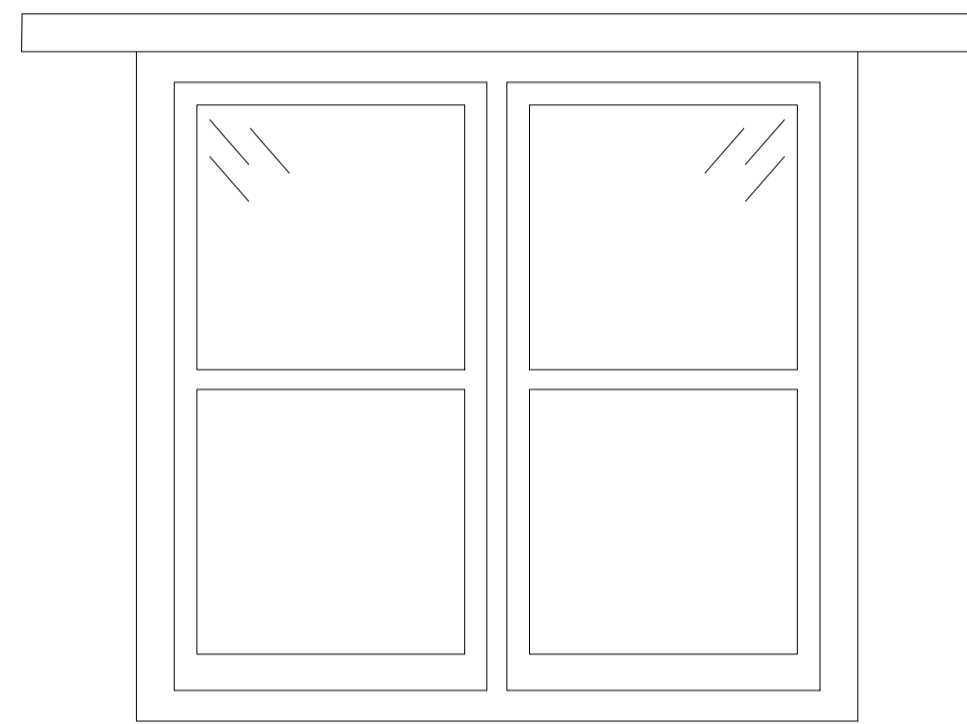


NEW WINDOW TYPE E
(W.G.05)
ELEVATION
Scale 1:10

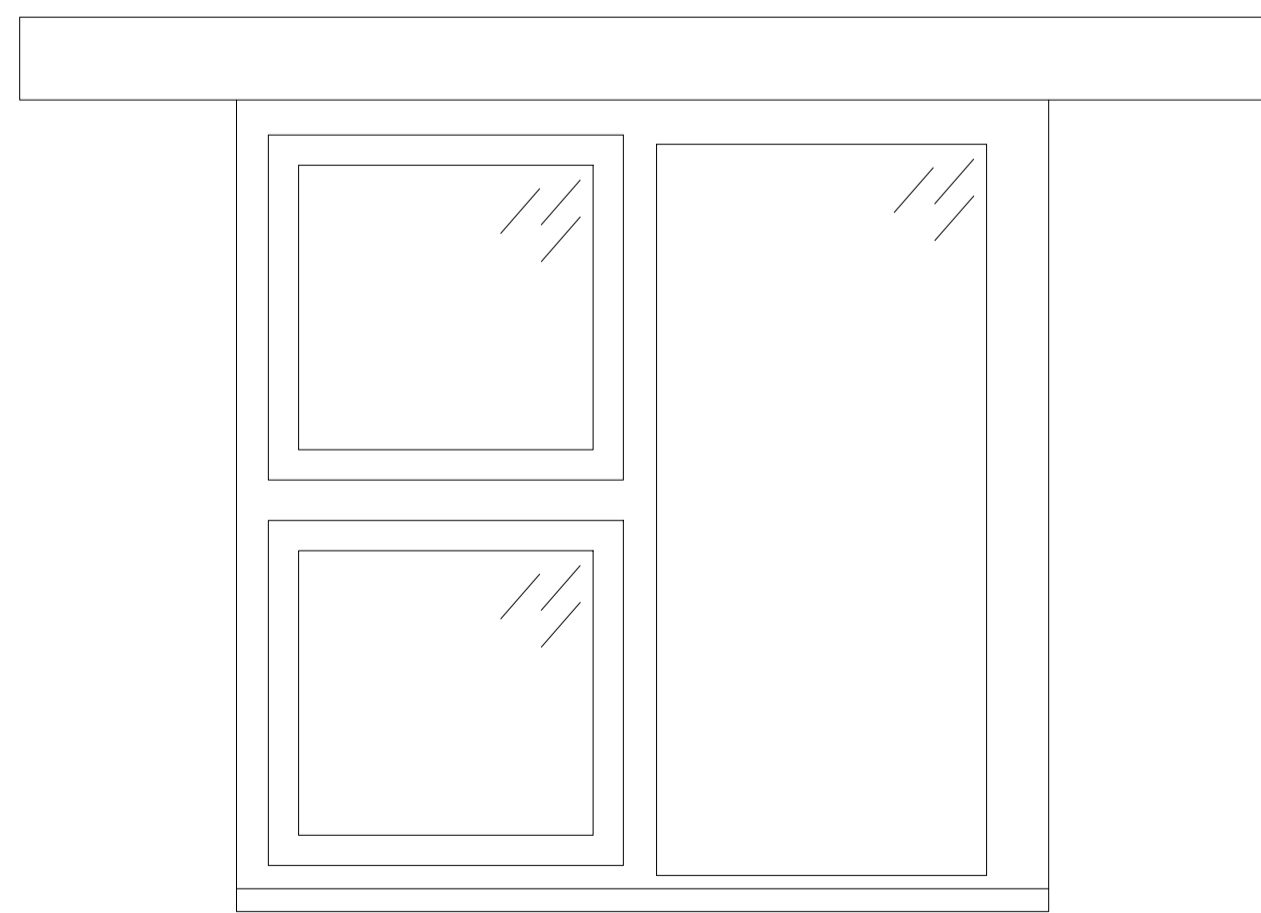


NEW WINDOW TYPE C
(W.G.04)
ELEVATION
Scale 1:10

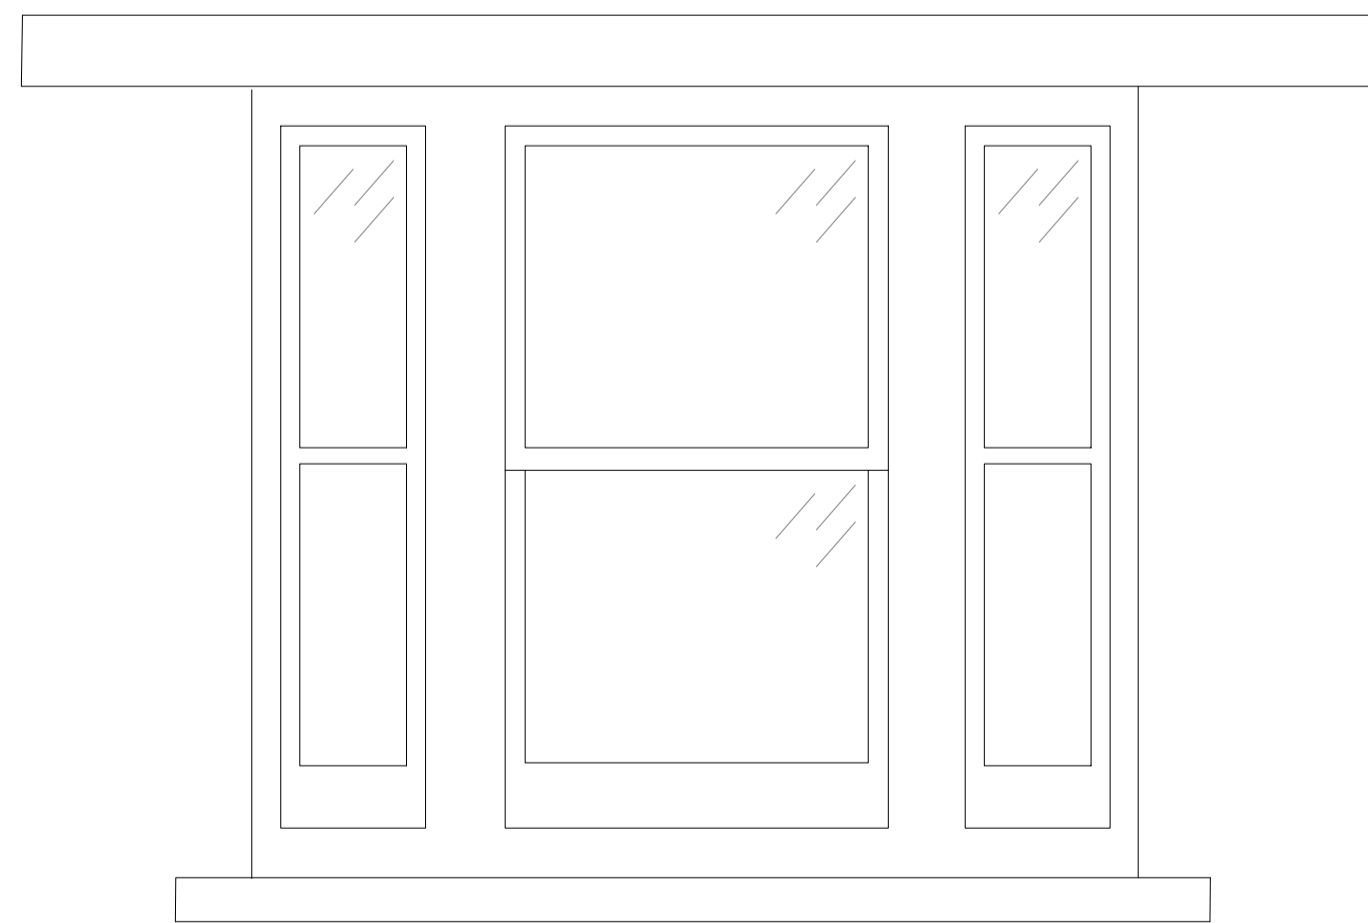


NEW WINDOW TYPE F
(W.G.01, W.G.02, W.F.01, W.F.02)
ELEVATION
Scale 1:10

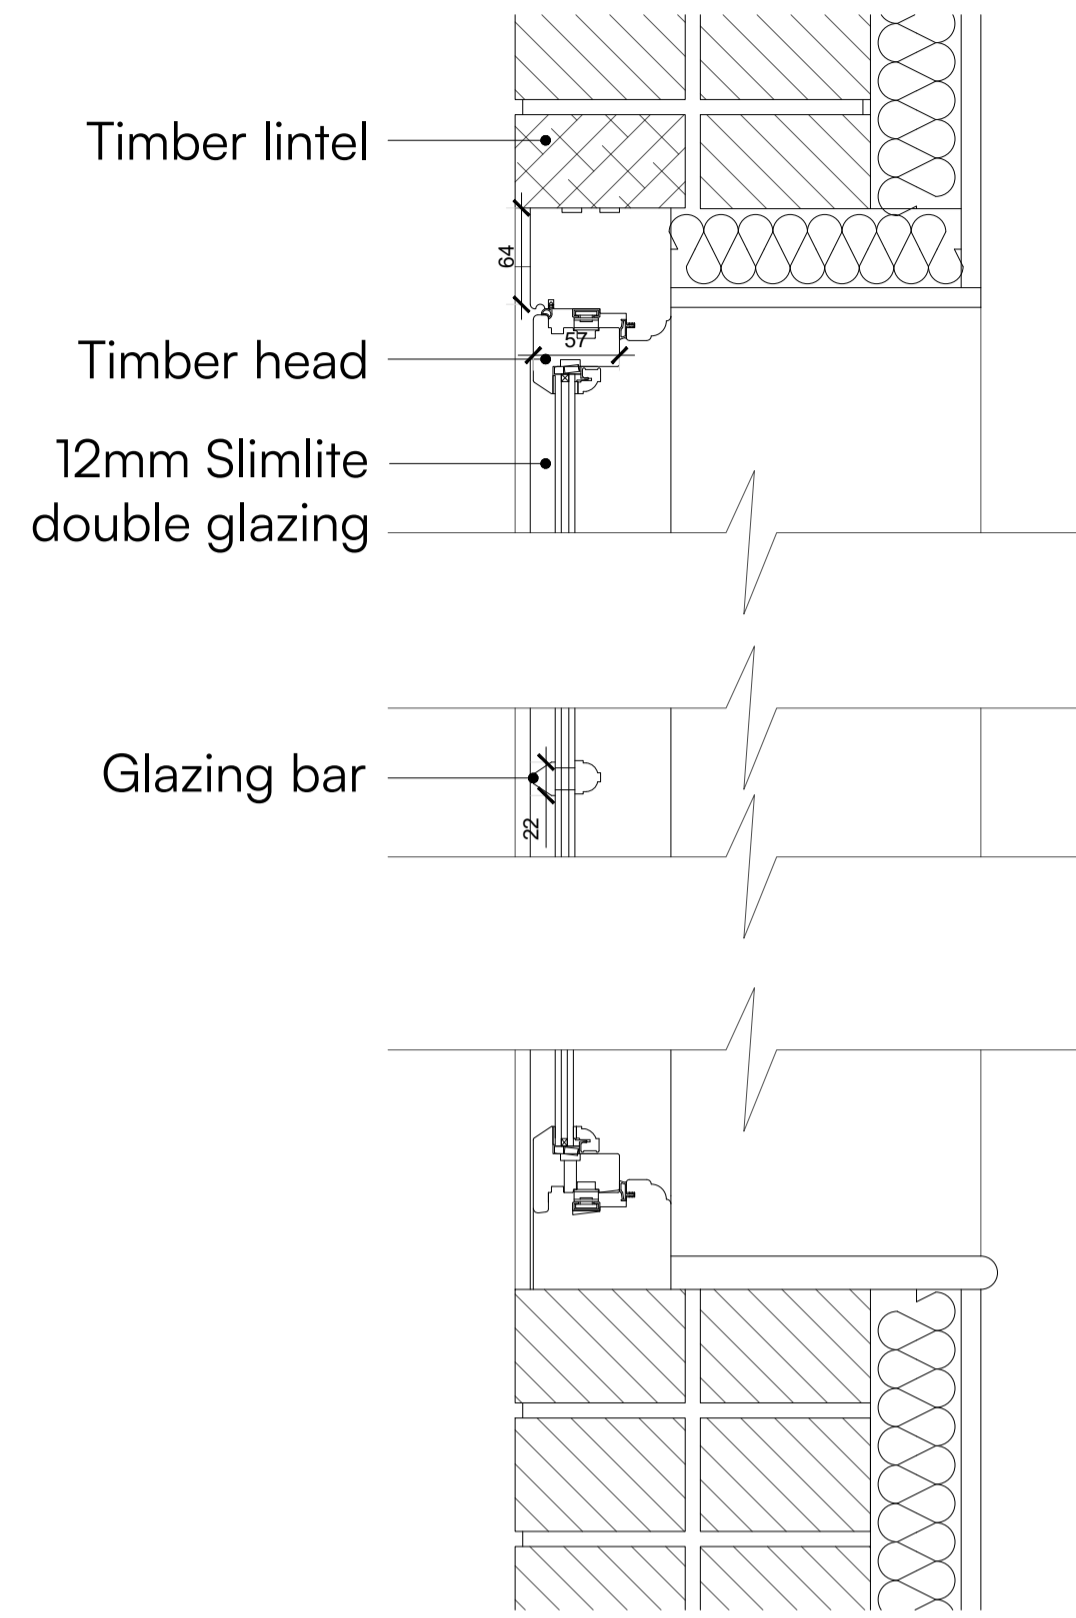



NEW WINDOW TYPE A, B, C, E
SECTION
Scale 1:5

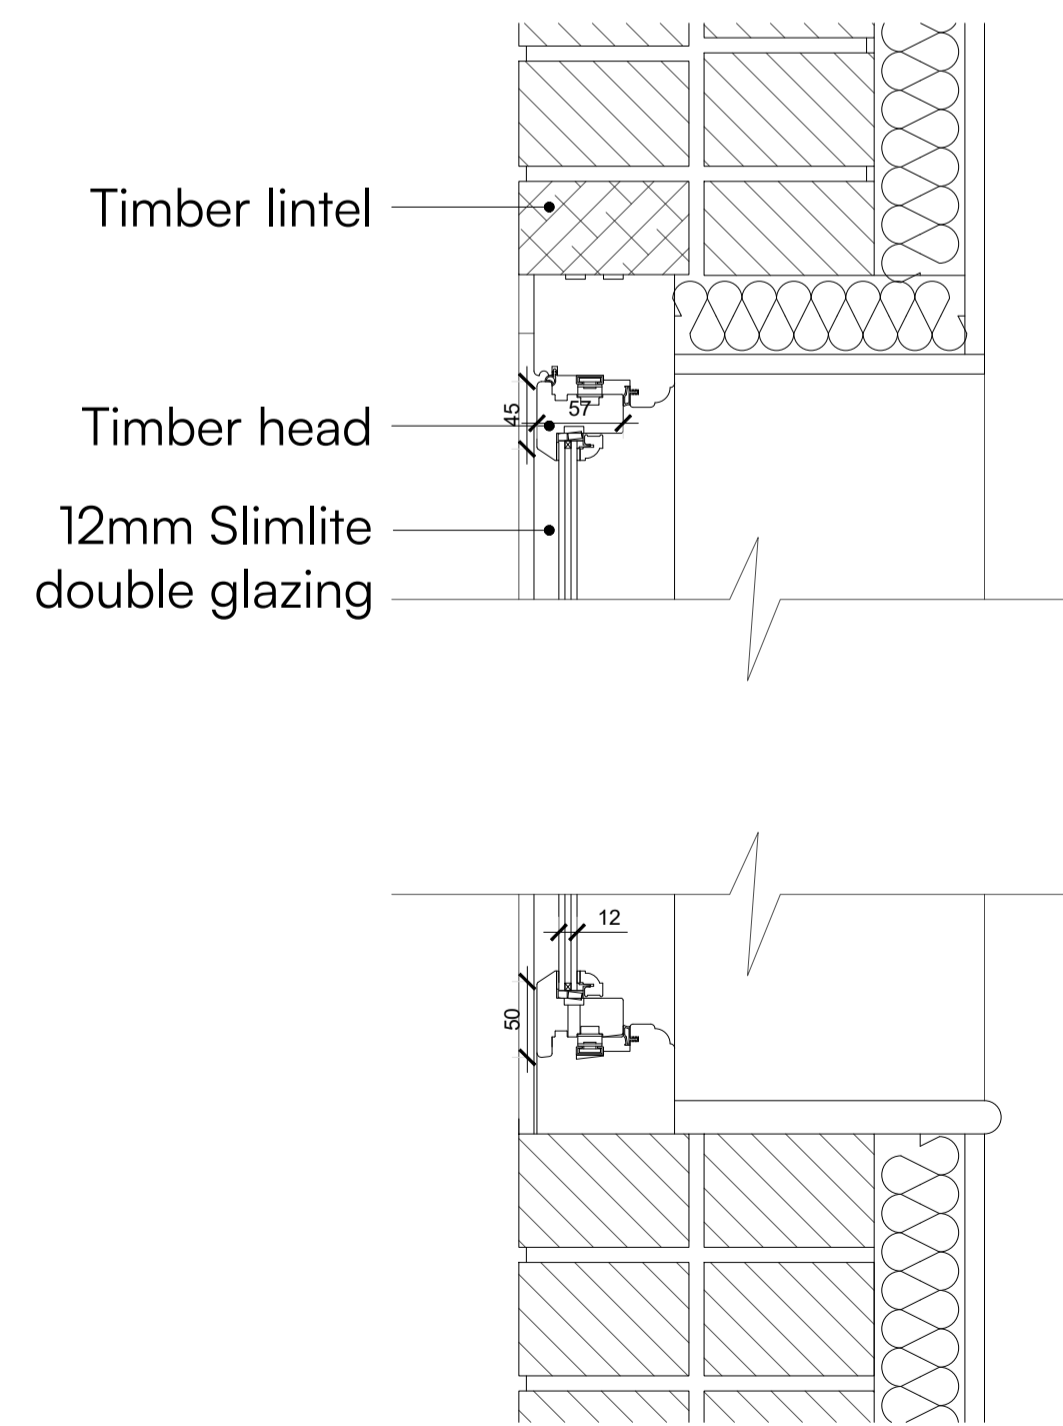

NEW WINDOW TYPE D
SECTION
Scale 1:5

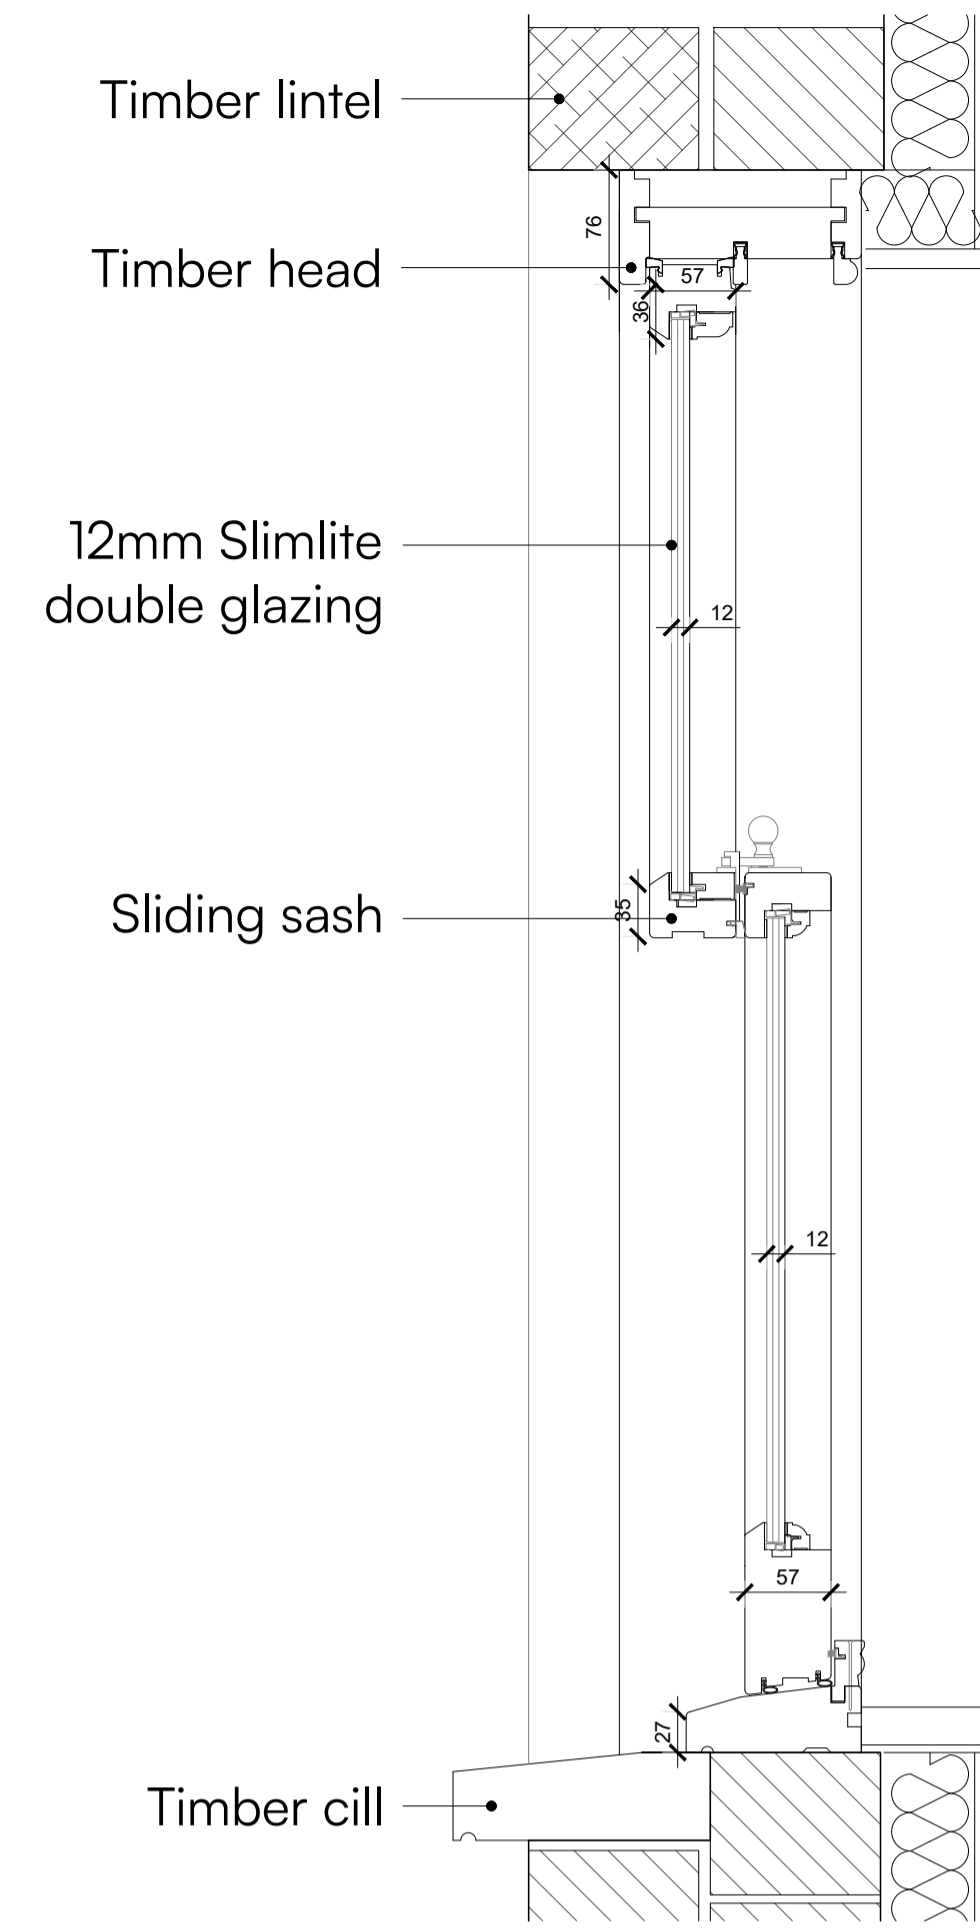

NEW WINDOW TYPE F
SECTION
Scale 1:5

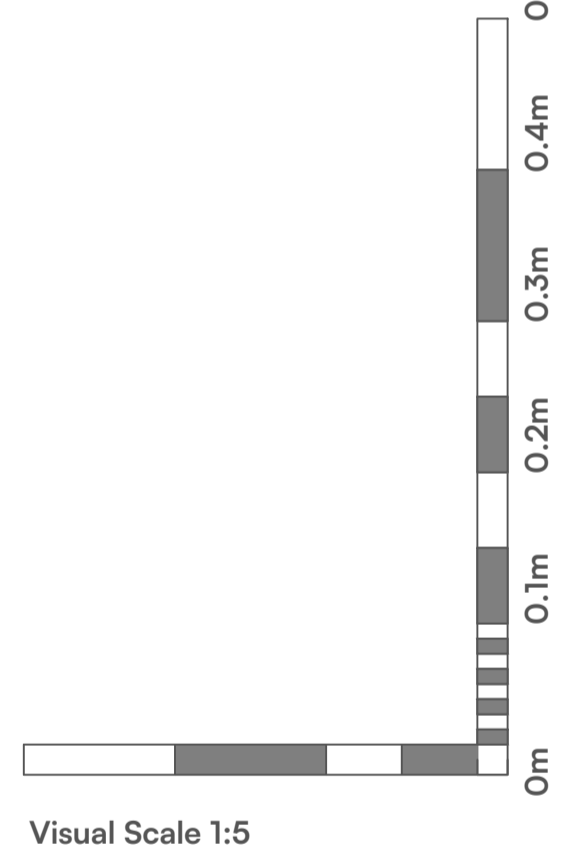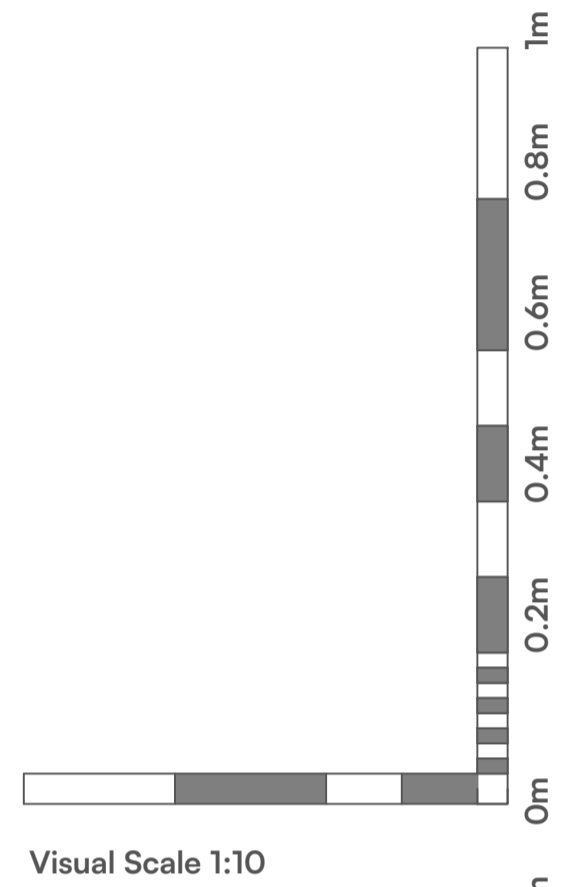

Project Name:

Refurbishment & Alteration of Grade II Listed Building

Project Address:

1 Park Street,
Kings Cliffe,
Peterborough, PE8 6XN

Client:

Rumrat Renovate LTD

Project:	Drg No:	Revision:
1739	08	-

Drawing Title:

Joinery Details
Windows

Scale:	Paper size:
1:5/10	@A1

Drawn:	Checked:
EB	NF

Issue:

PLANNING