


Existing Roof

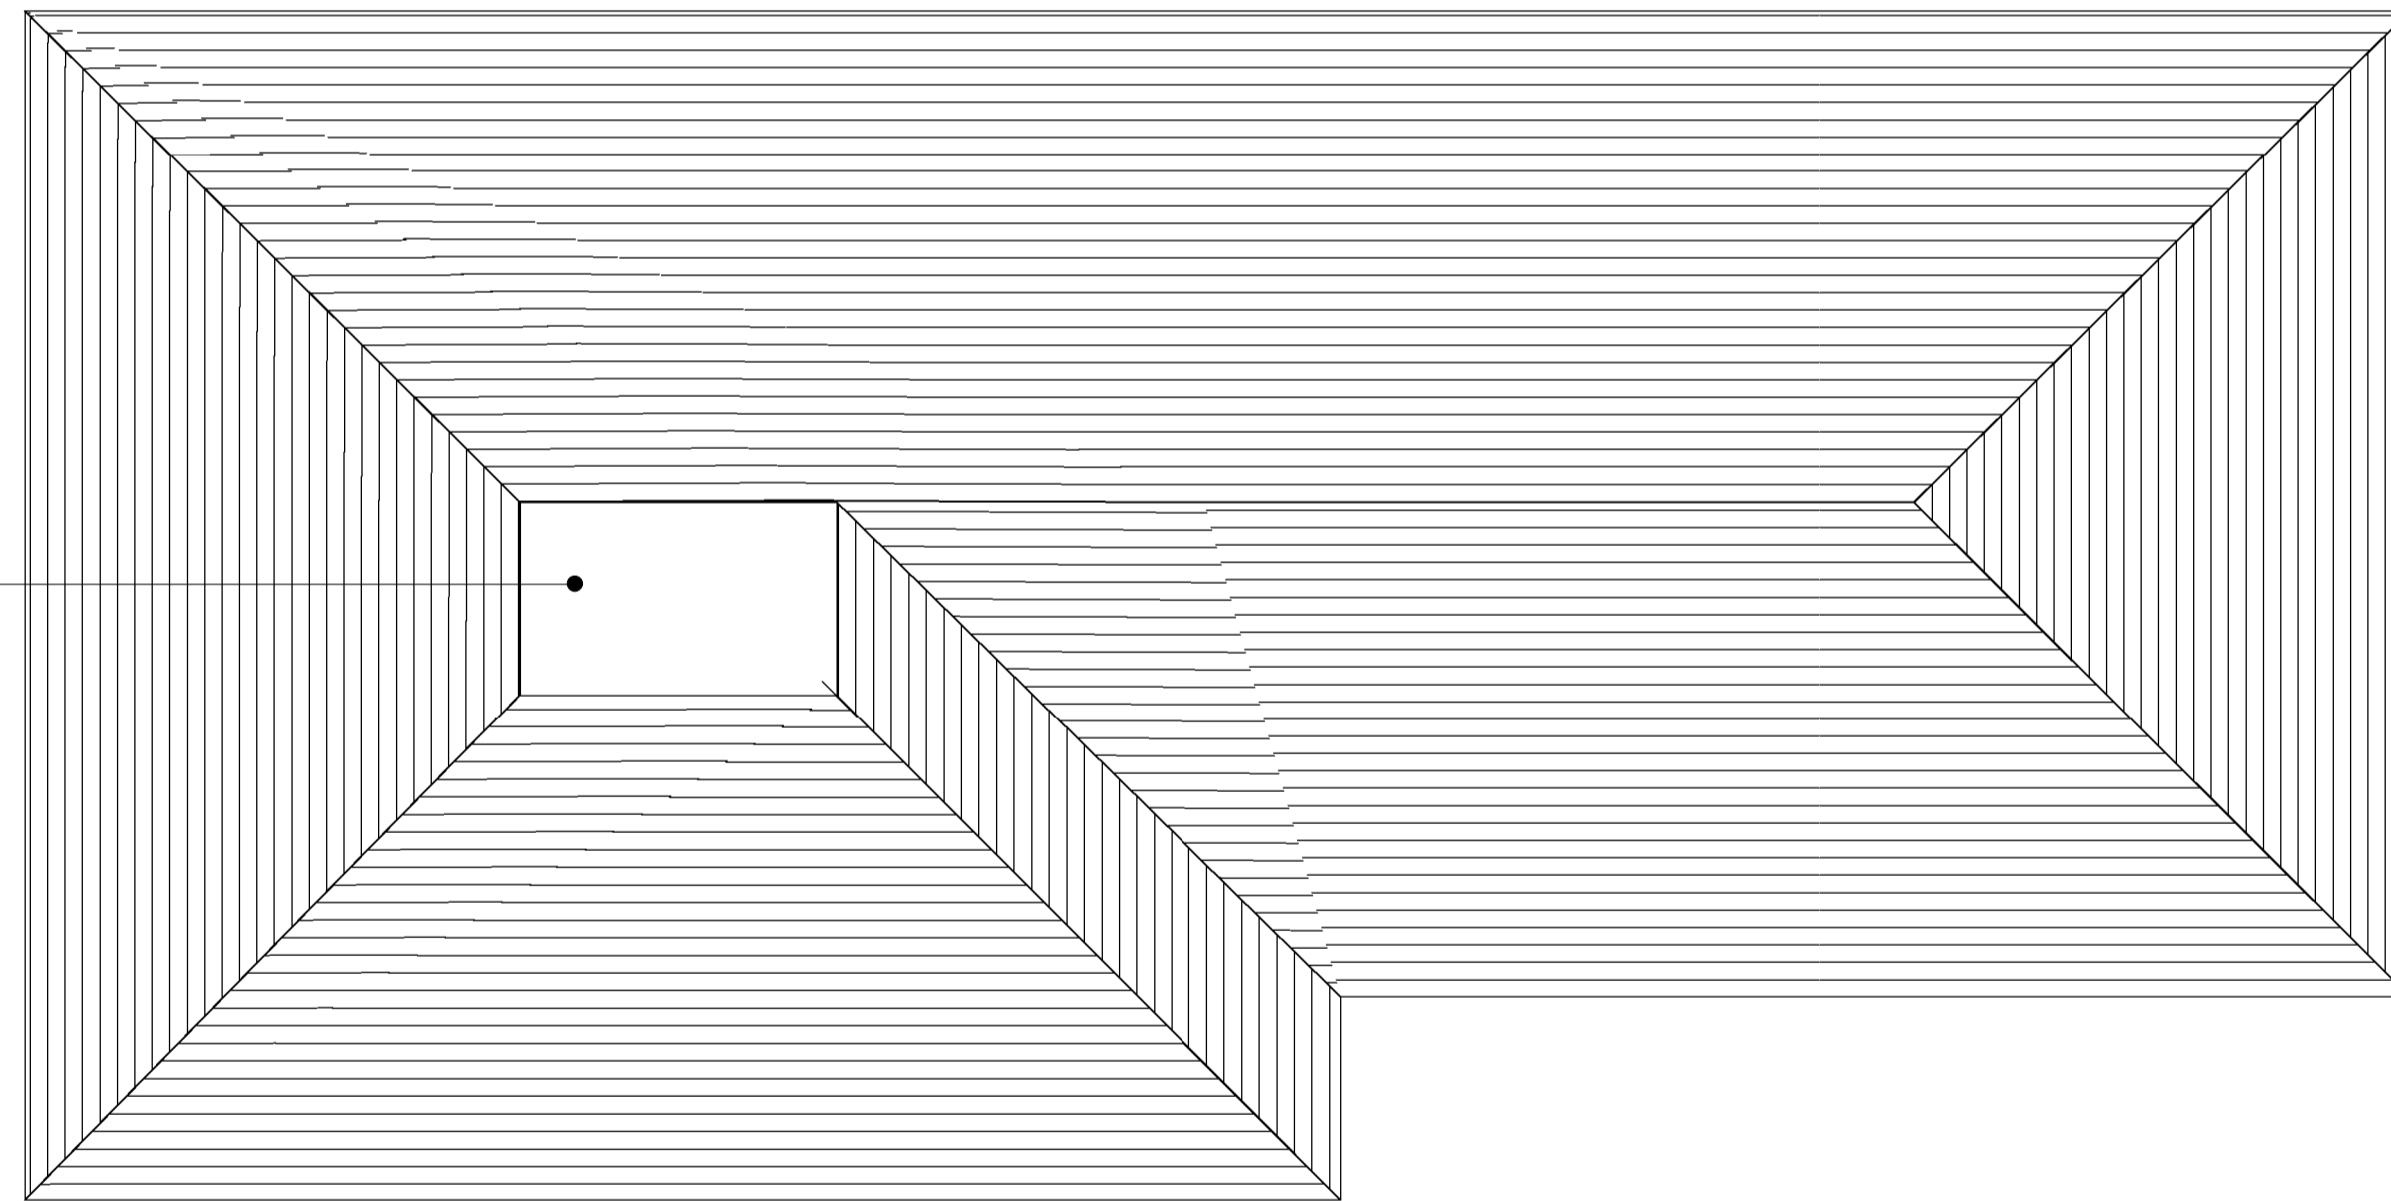

Lead small flat roof

Proposed Roof

Notes:

1. The materials used in any exterior work to be of a similar appearance to those used in the construction of the exterior of the existing building.
2. Do not scale off this drawing.

P1	20.12.23	TL	For Planning Submission
Rev	Date	Drawn	Amendment

WHITLINGHAM, THE RUTTS
BUSHEY HEATH WD23 1LH

ROOF LEVEL PLAN

Status
**FOR PLANNING
SUBMISSION**

Owner	Saravanan Shankar
Scales	1:50 at A1
Drawing No	1/1020
Rev	1